



NOTES



Copyright: All rights reserved.
This drawing must not be reproduced without permission.
This drawing must not be scaled. Dimensions are in millimetres unless specified.

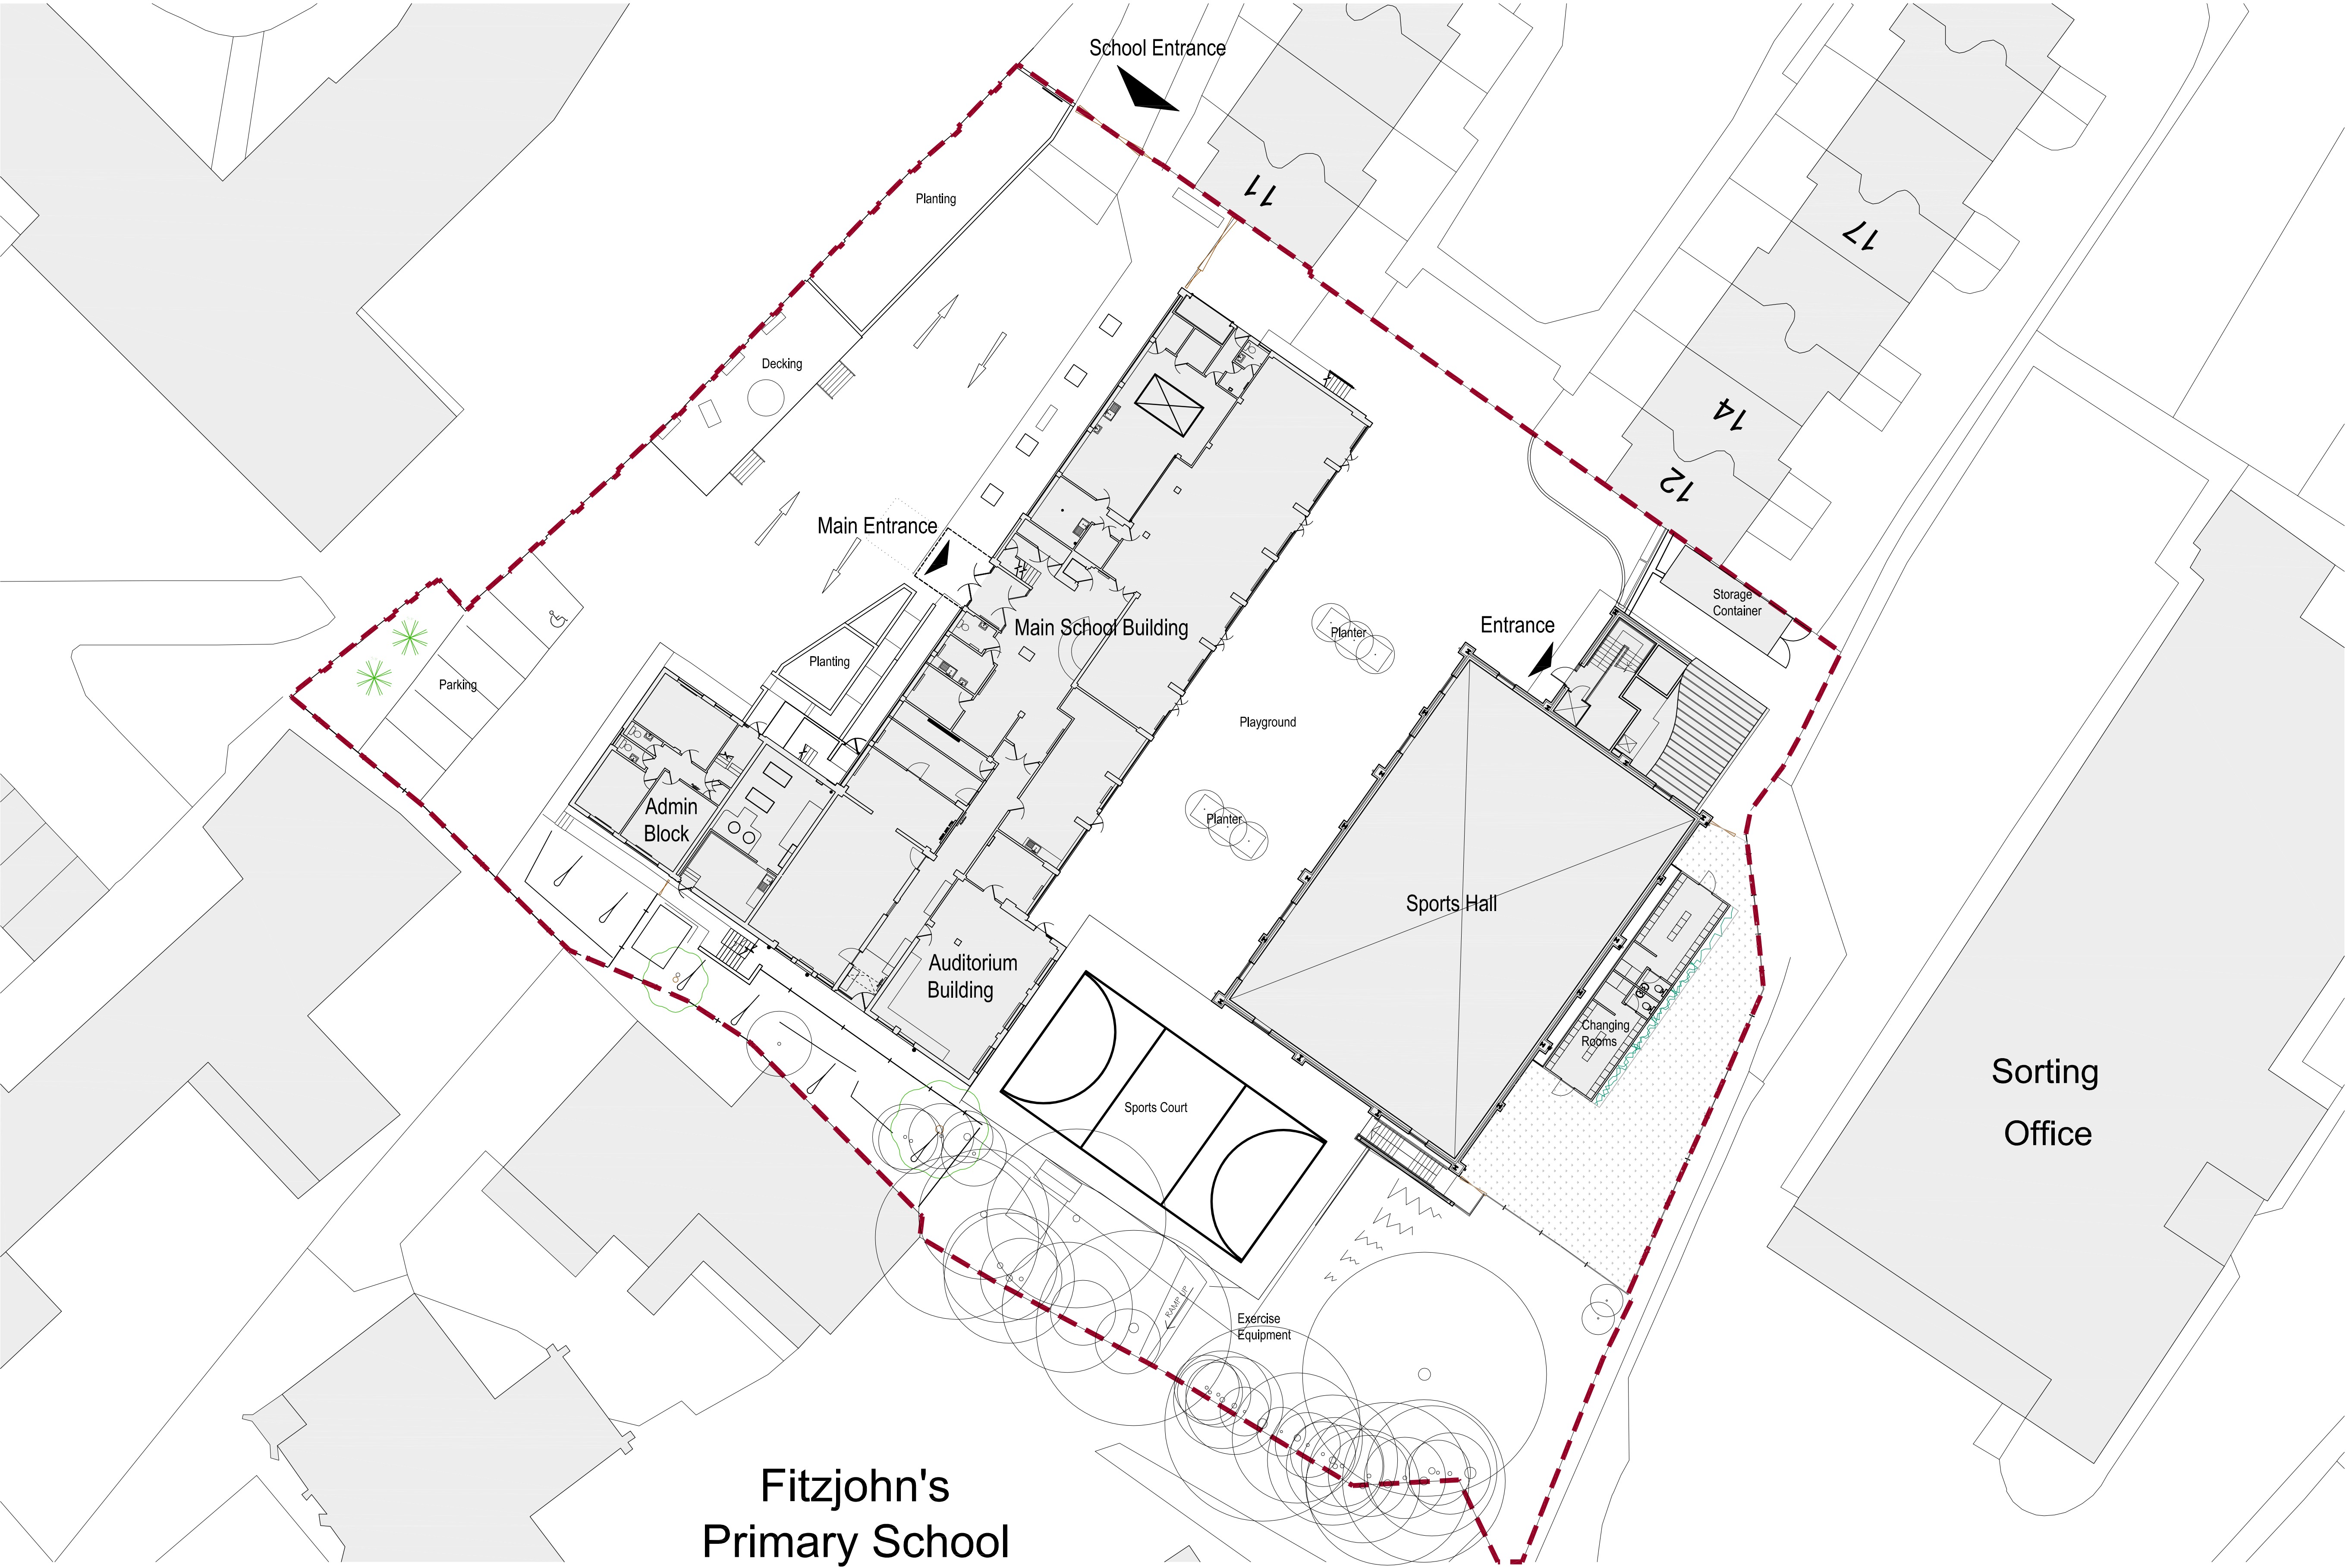

Fitzjohn's
Primary School

 

REV	DATE	REVISION NOTE	BY	CHECK

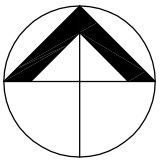 

elliswilliams
ARCHITECTS

North Bridge House Senior School, Hampstead
Site Plan - Existing
2432_AE(0-0)01
STATUS | PRELIMINARY
DRAWN BY | EWA
SCALE | 1:200 @ A1
DATE | October 2019
REV

2nd Floor 131 Shoreditch High Street London E1 6JE
T: +44 (0)20 7841 7200 E: info@ewa.co.uk