

 


NOTES  
Copyright: All rights reserved.  
This drawing must not be reproduced without permission.  
This drawing must not be scaled. Dimensions are in millimetres unless specified.

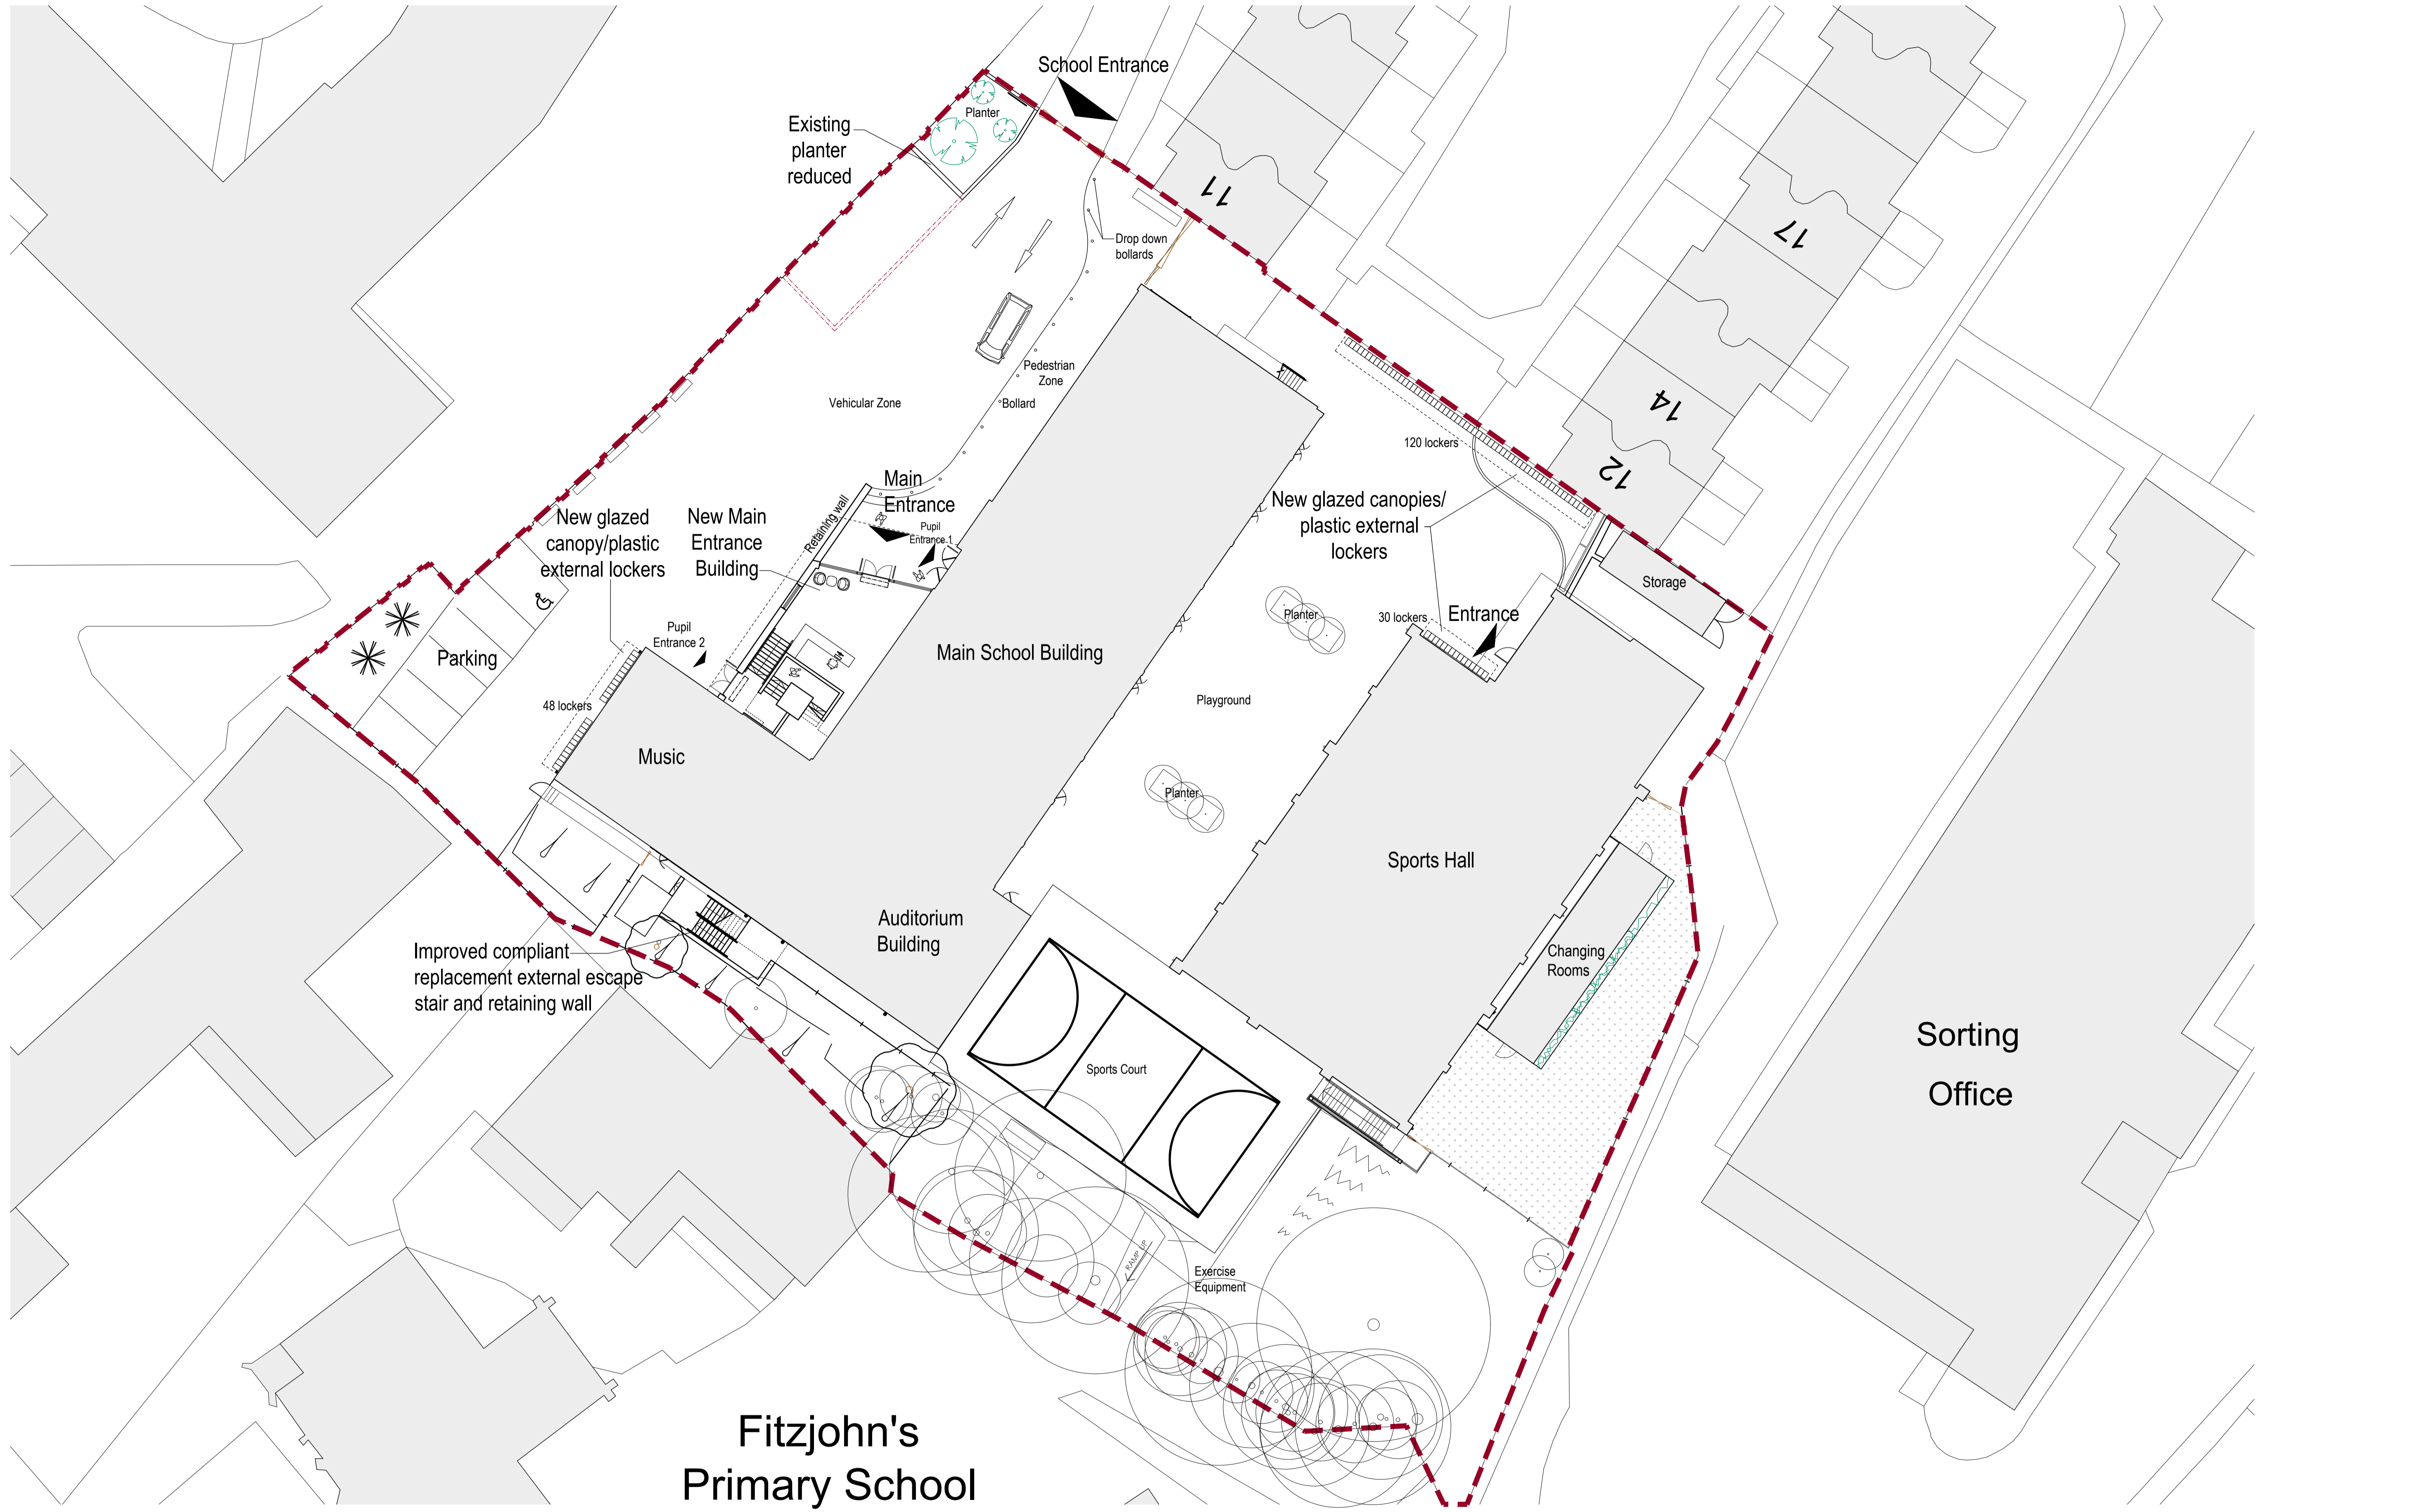

REV	DATE	REVISION NOTE	BY	CHECK

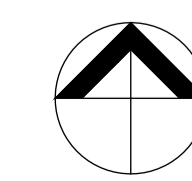

**elliswilliams**  
ARCHITECTS

North Bridge House Senior School, Hampstead  
Site Plan - Proposed  
2432\_AP(0-01)  
STATUS | PLANNING  
DRAWN BY | EWA  
SCALE | 1:200 @ A1  
DATE | January 2020  
REV

2<sup>nd</sup> Floor 131 Shoreditch High Street London E1 6JE  
T: +44 (0)20 7841 7200 E: info@ewa.co.uk