

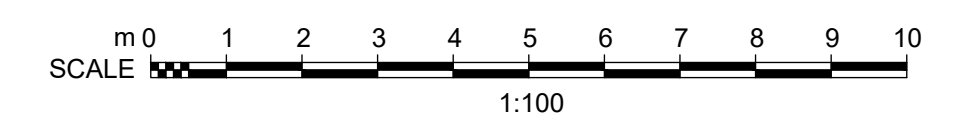


NOTES

Copyright: All rights reserved.
This drawing must not be reproduced without permission.
This drawing must not be scaled. Dimensions are in millimetres unless specified.

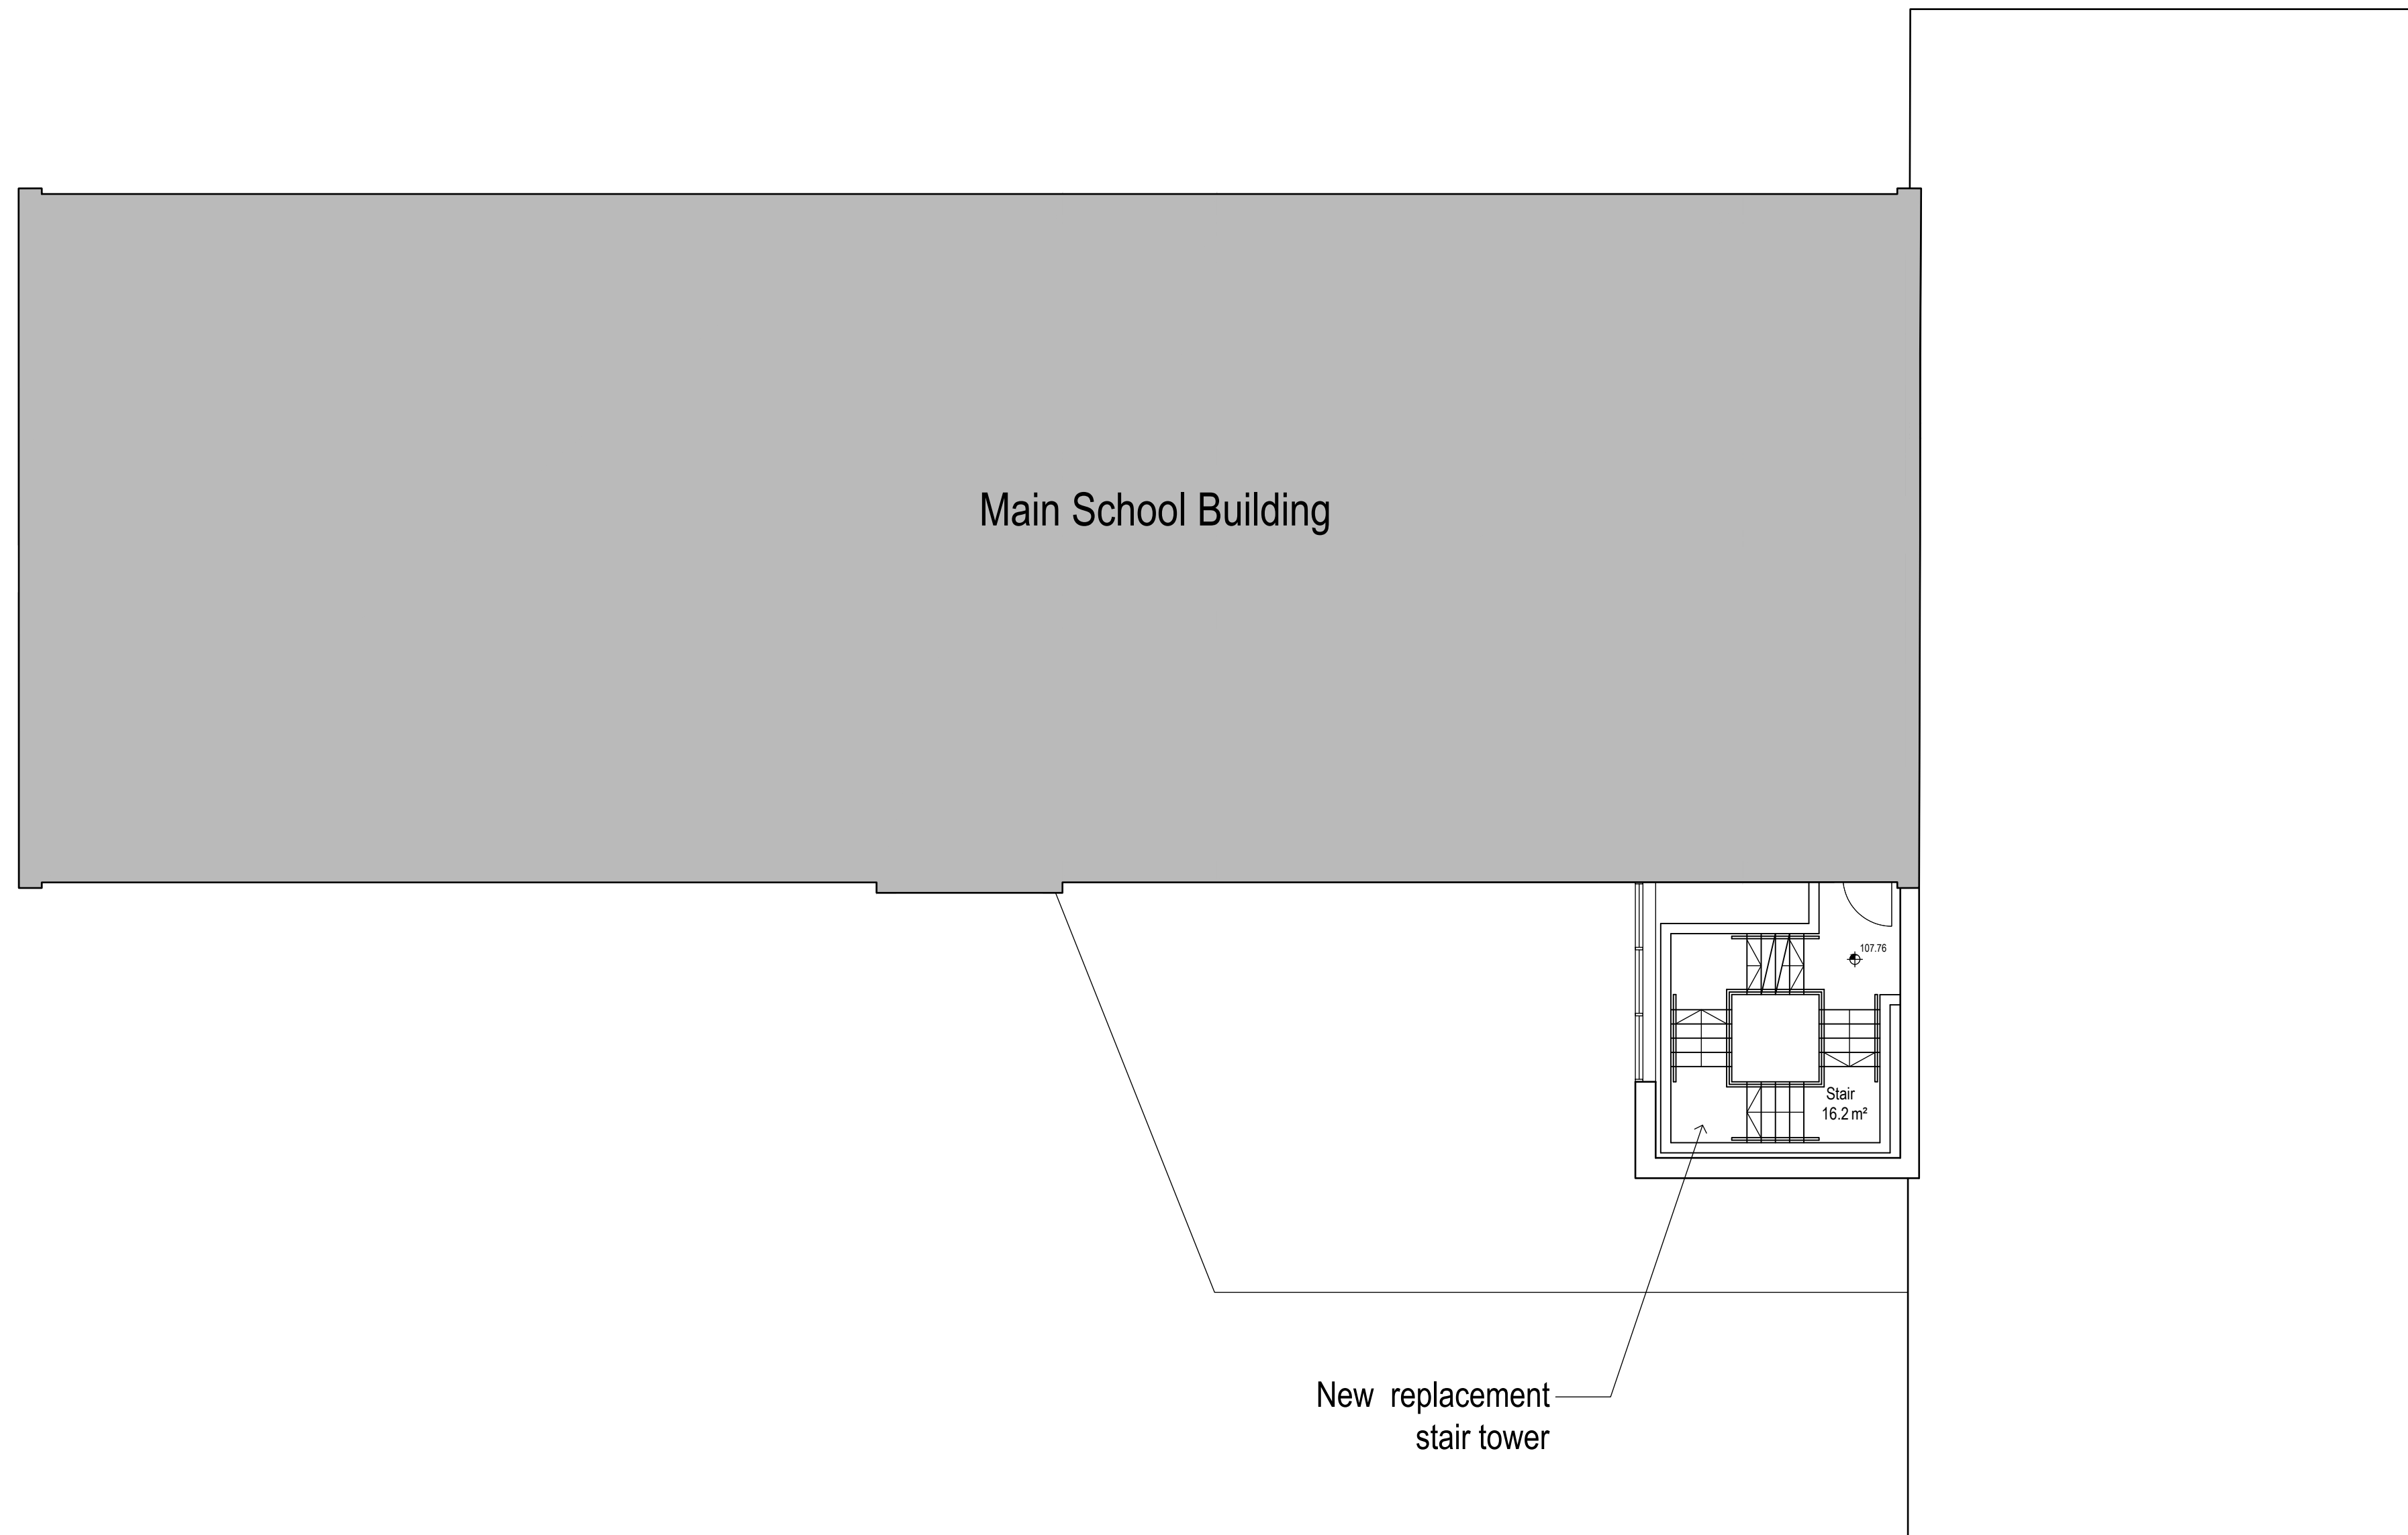

REV	DATE	REVISION NOTE	BY	CHECK

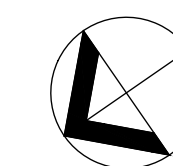

elliswilliams
ARCHITECTS

North Bridge House Senior School, Hampstead
Third Floor Plan - Proposed
2432_AP(0-)-05
STATUS | PLANNING
DRAWN BY | EWA
SCALE | 1:100 @ A1
DATE | January 2020
REV

2nd Floor 131 Shoreditch High Street London E1 6JE
T: +44 (0)20 7841 7200 E: info@ewa.co.uk