



NOTES

Copyright: All rights reserved.
 This drawing must not be reproduced without permission.
 This drawing must not be scaled. Dimensions are in millimetres unless specified.

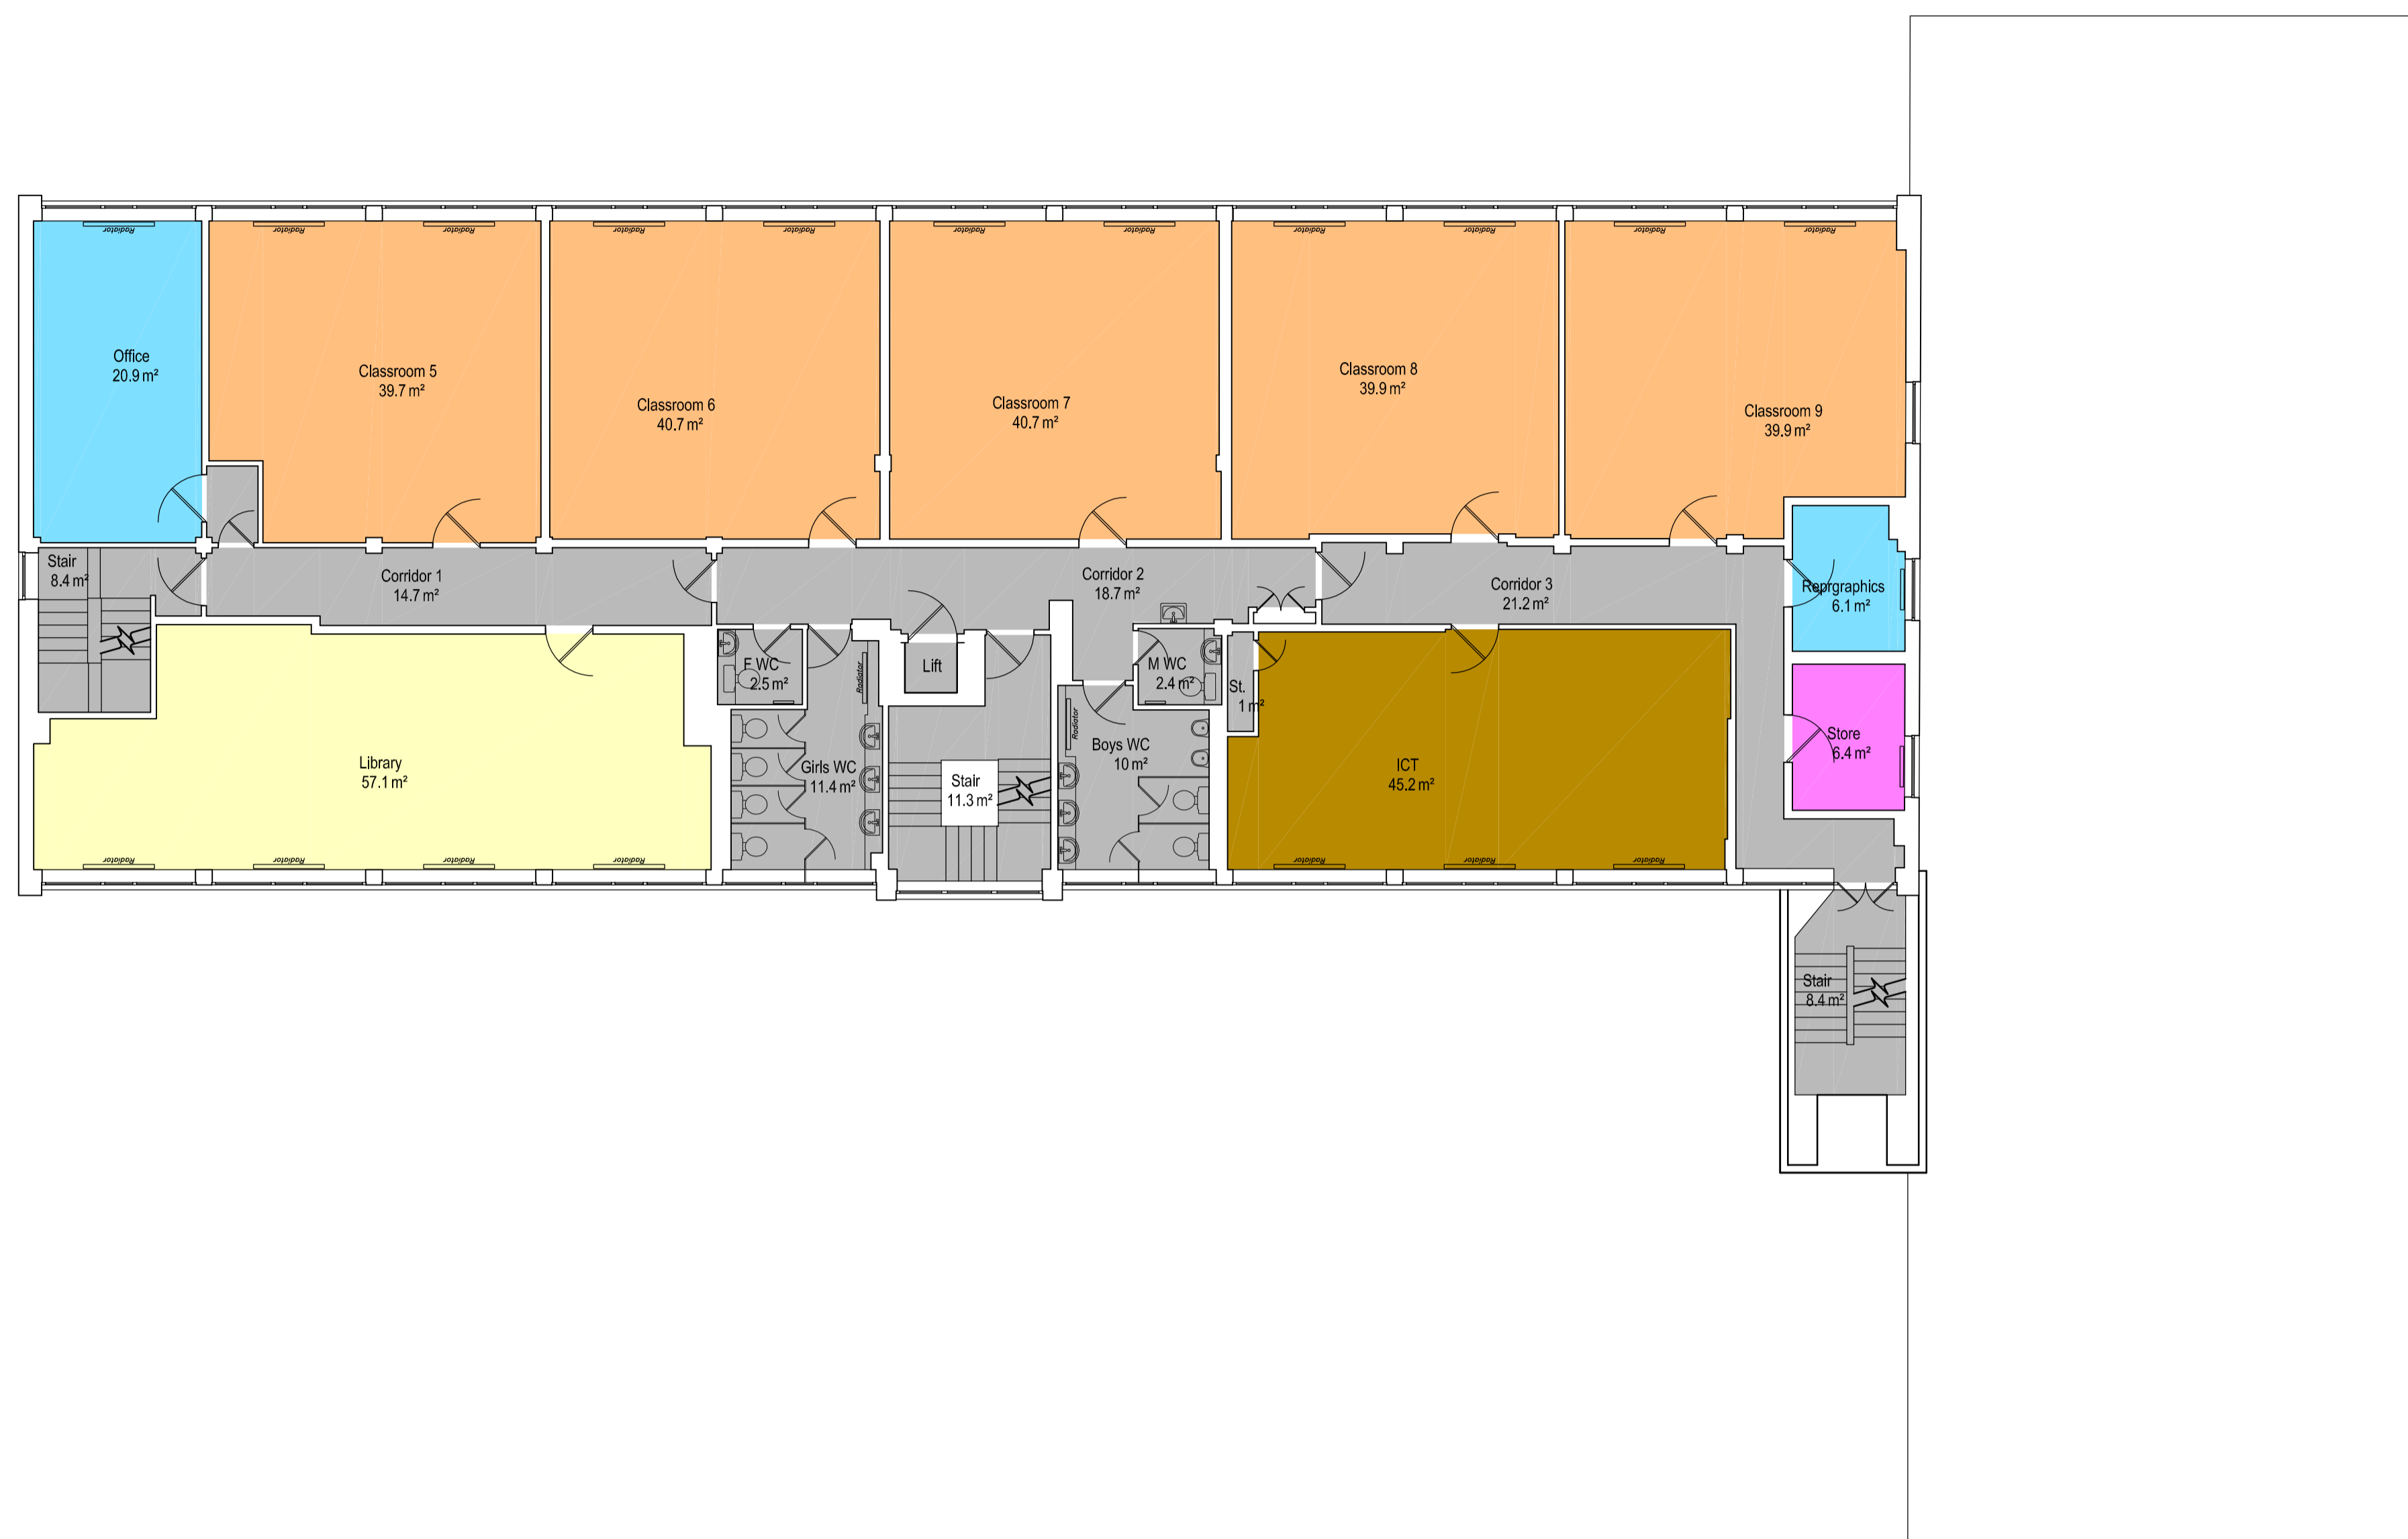


KEY \

- Basic Teaching
- Specialist Teaching
- Large Spaces: Halls, studios and dining
- Learning Resources Areas
- Staff and Administration
- Storage
- Non Net

 

REV	DATE	REVISION NOTE	BY	CHECK

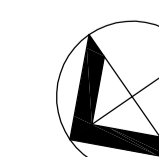

elliswilliams
 ARCHITECTS

North Bridge House Senior School, Hampstead

Fourth Floor Plan - Existing

2432_AE(0-0)06

STATUS | PRELIMINARY
 DRAWN BY | EWA

SCALE | 1:100 @ A1
 DATE | October 2019

2nd Floor 131 Shoreditch High Street London E1 6JE
 T: +44 (0)20 7841 7200 E: info@ewa.co.uk