

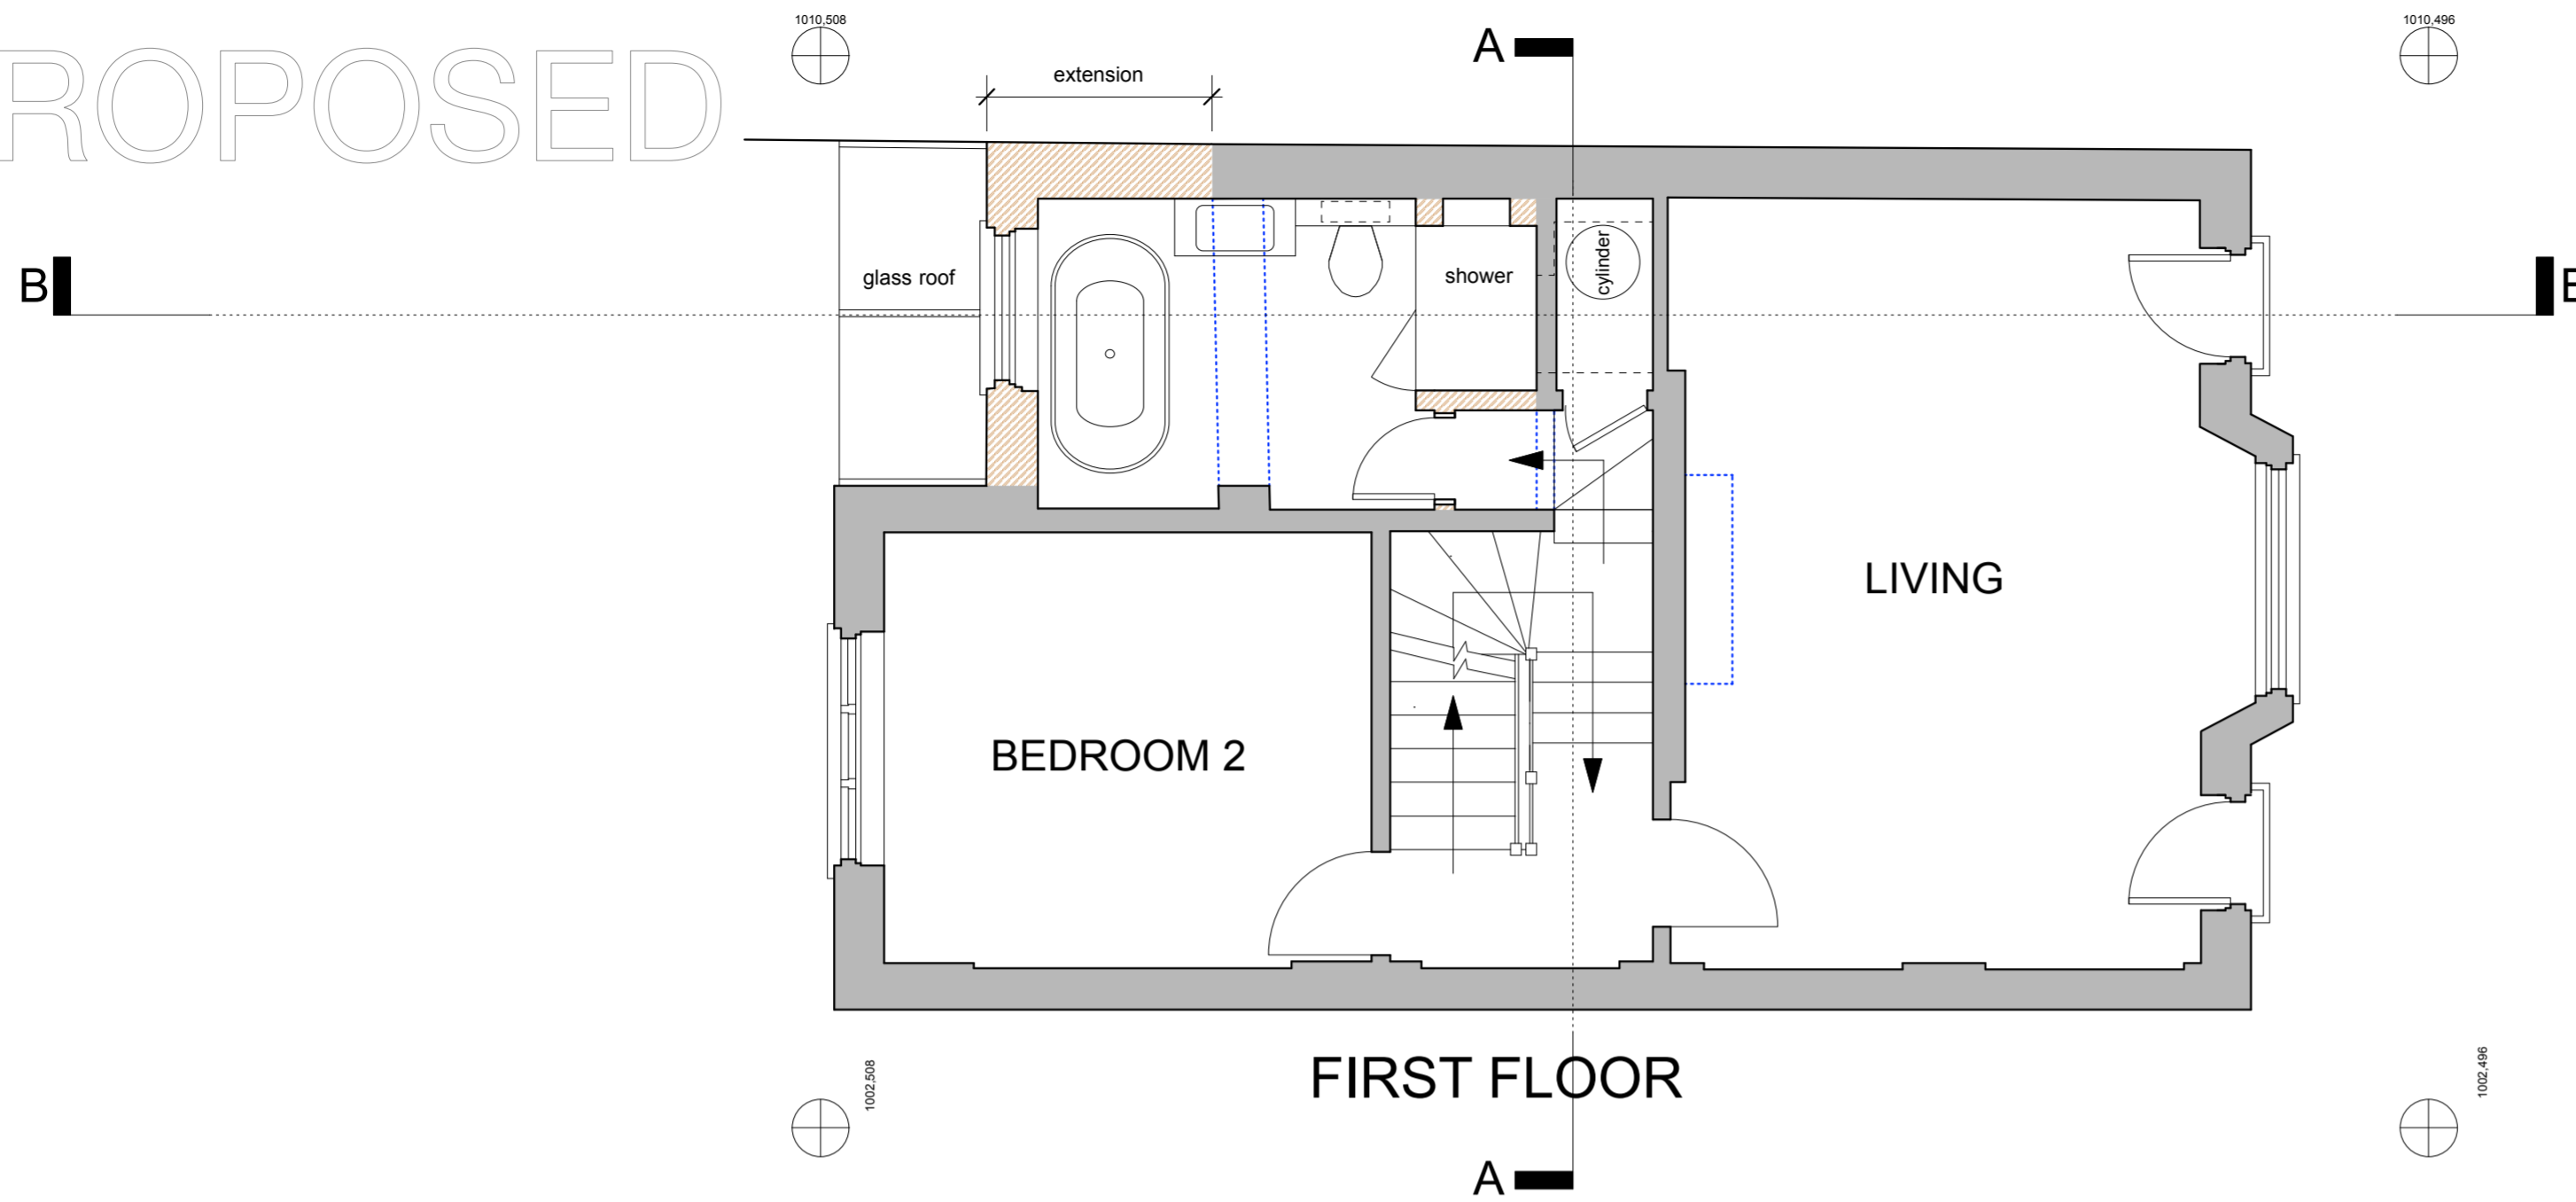
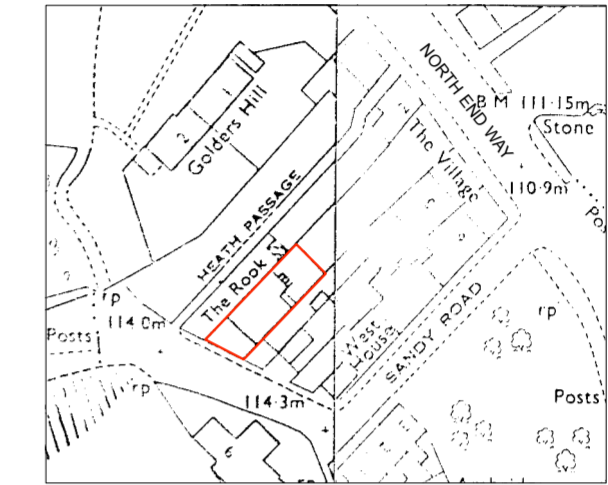




PROPOSED

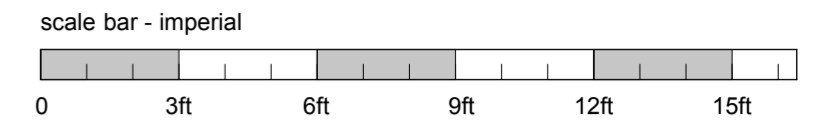


FIRST FLOOR

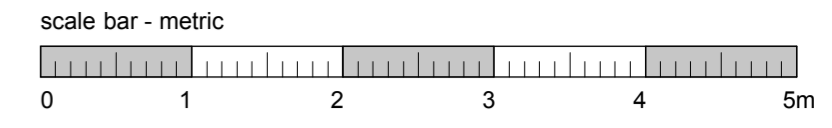

LOCATION PLAN 1:1250

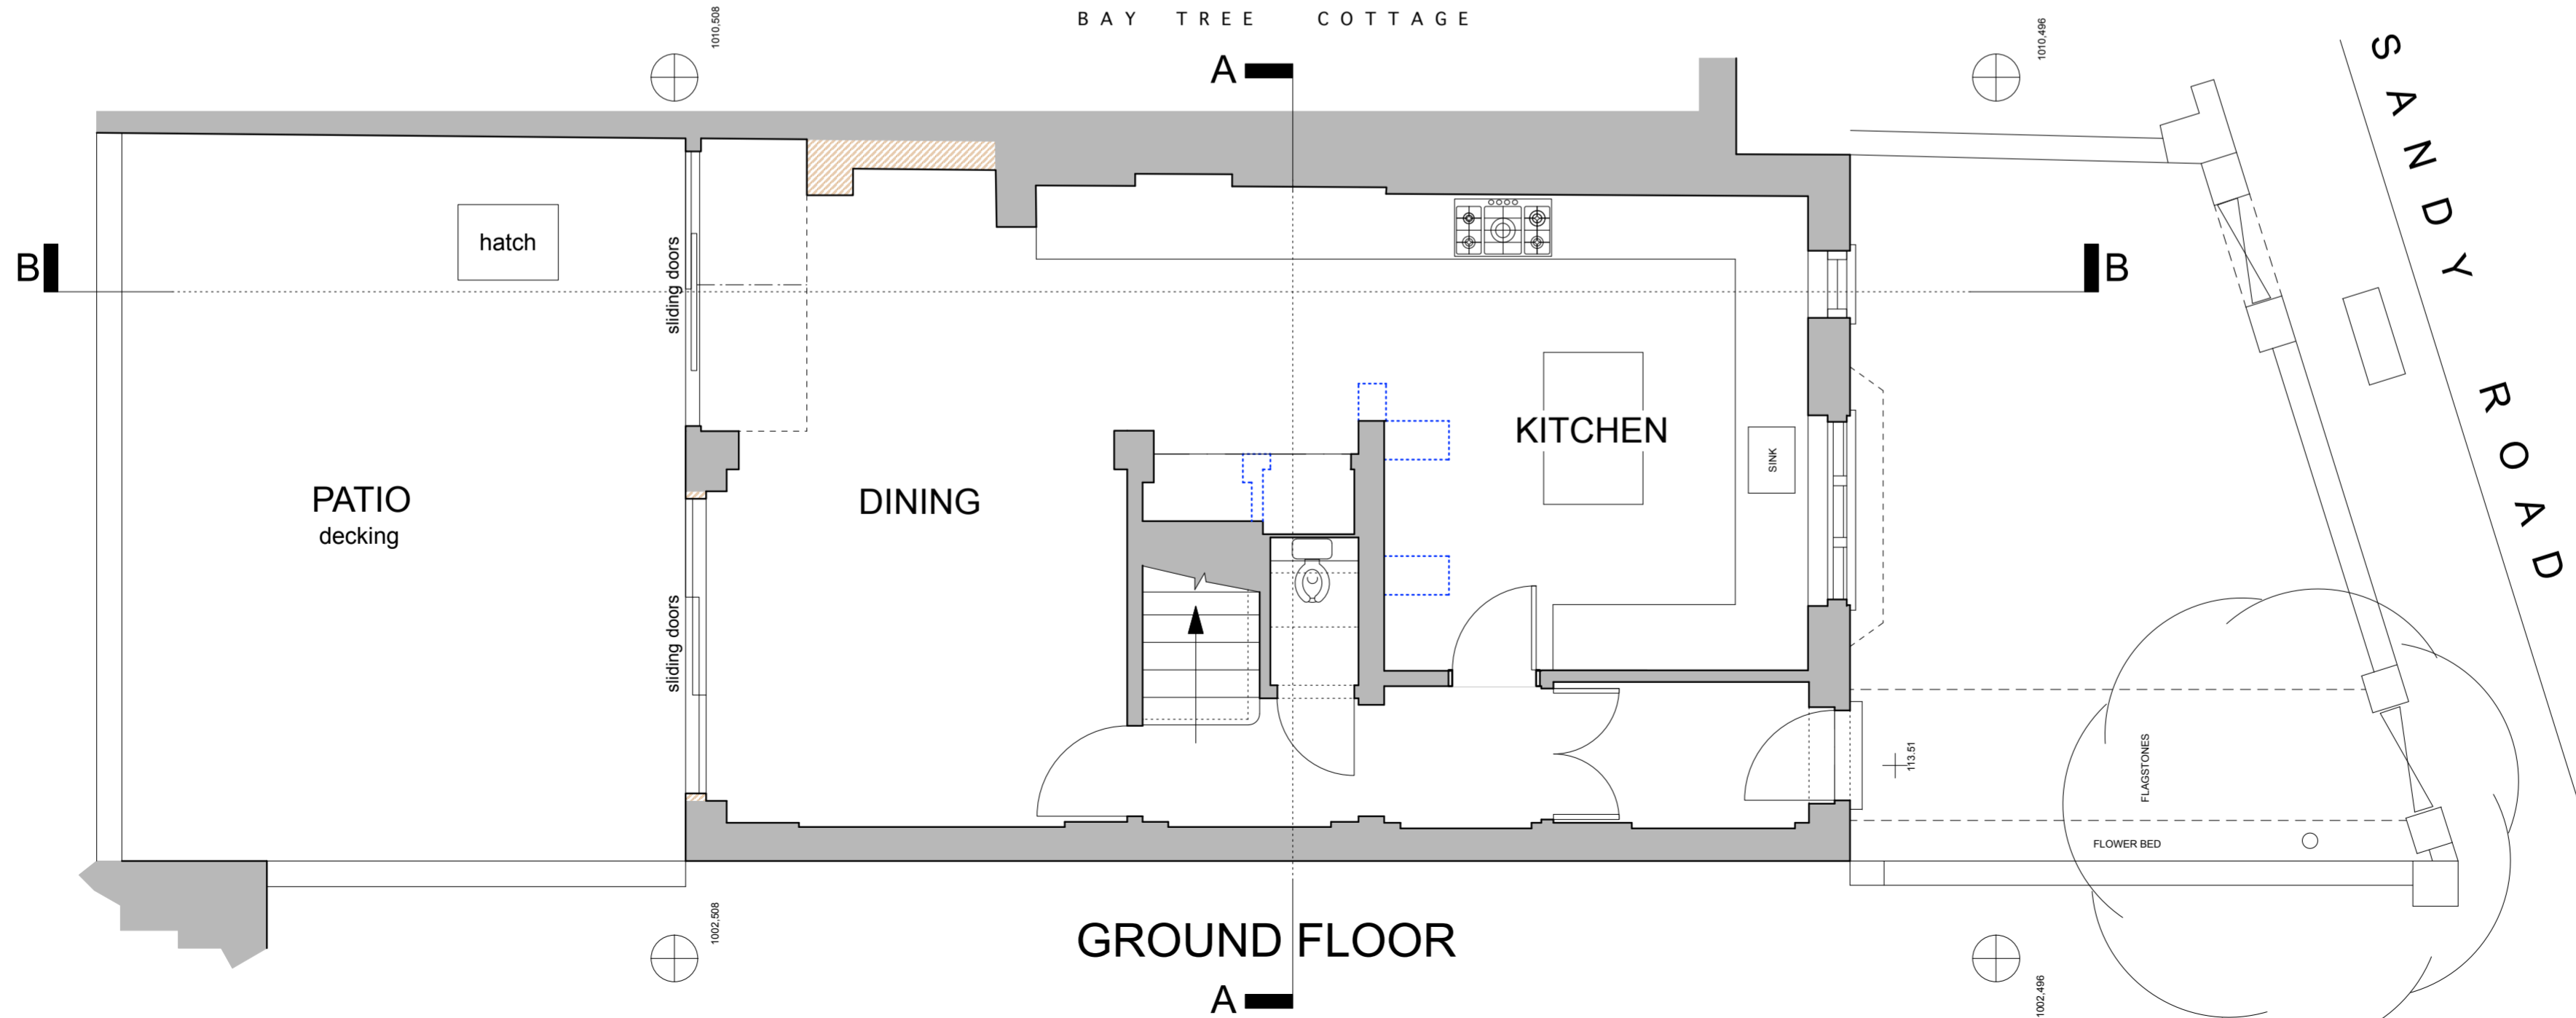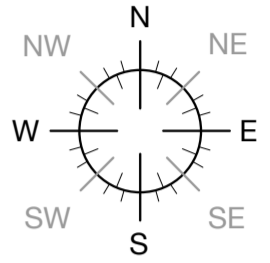

GROUND FLOOR

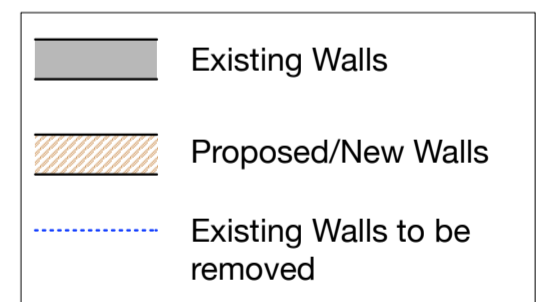

**BROD WIGHT**  
**Architects**  
 8a Baynes Mews --- London --- NW3 5BH

The Rook, Sandy Road  
 London NW3 7EY

www.brodwight.co.uk office@brodwight.co.uk  
 Tel 020 7722 0810 This drawing is copyright

Drawing Title:  
**PROPOSED**  
**Ground + 1st Floor Plans**

Drawing Ref:  
**1091-AP01**

Date  
 January 2020

Scale  
 1:50 @ A2