

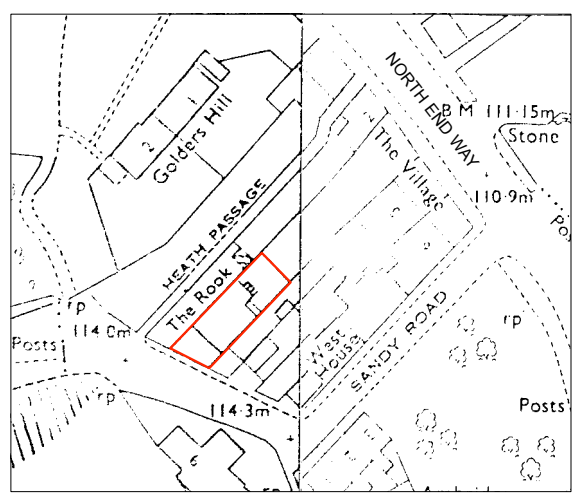
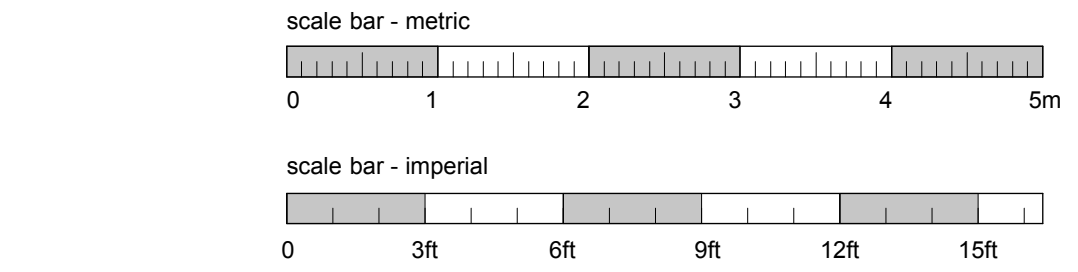


EXISTING

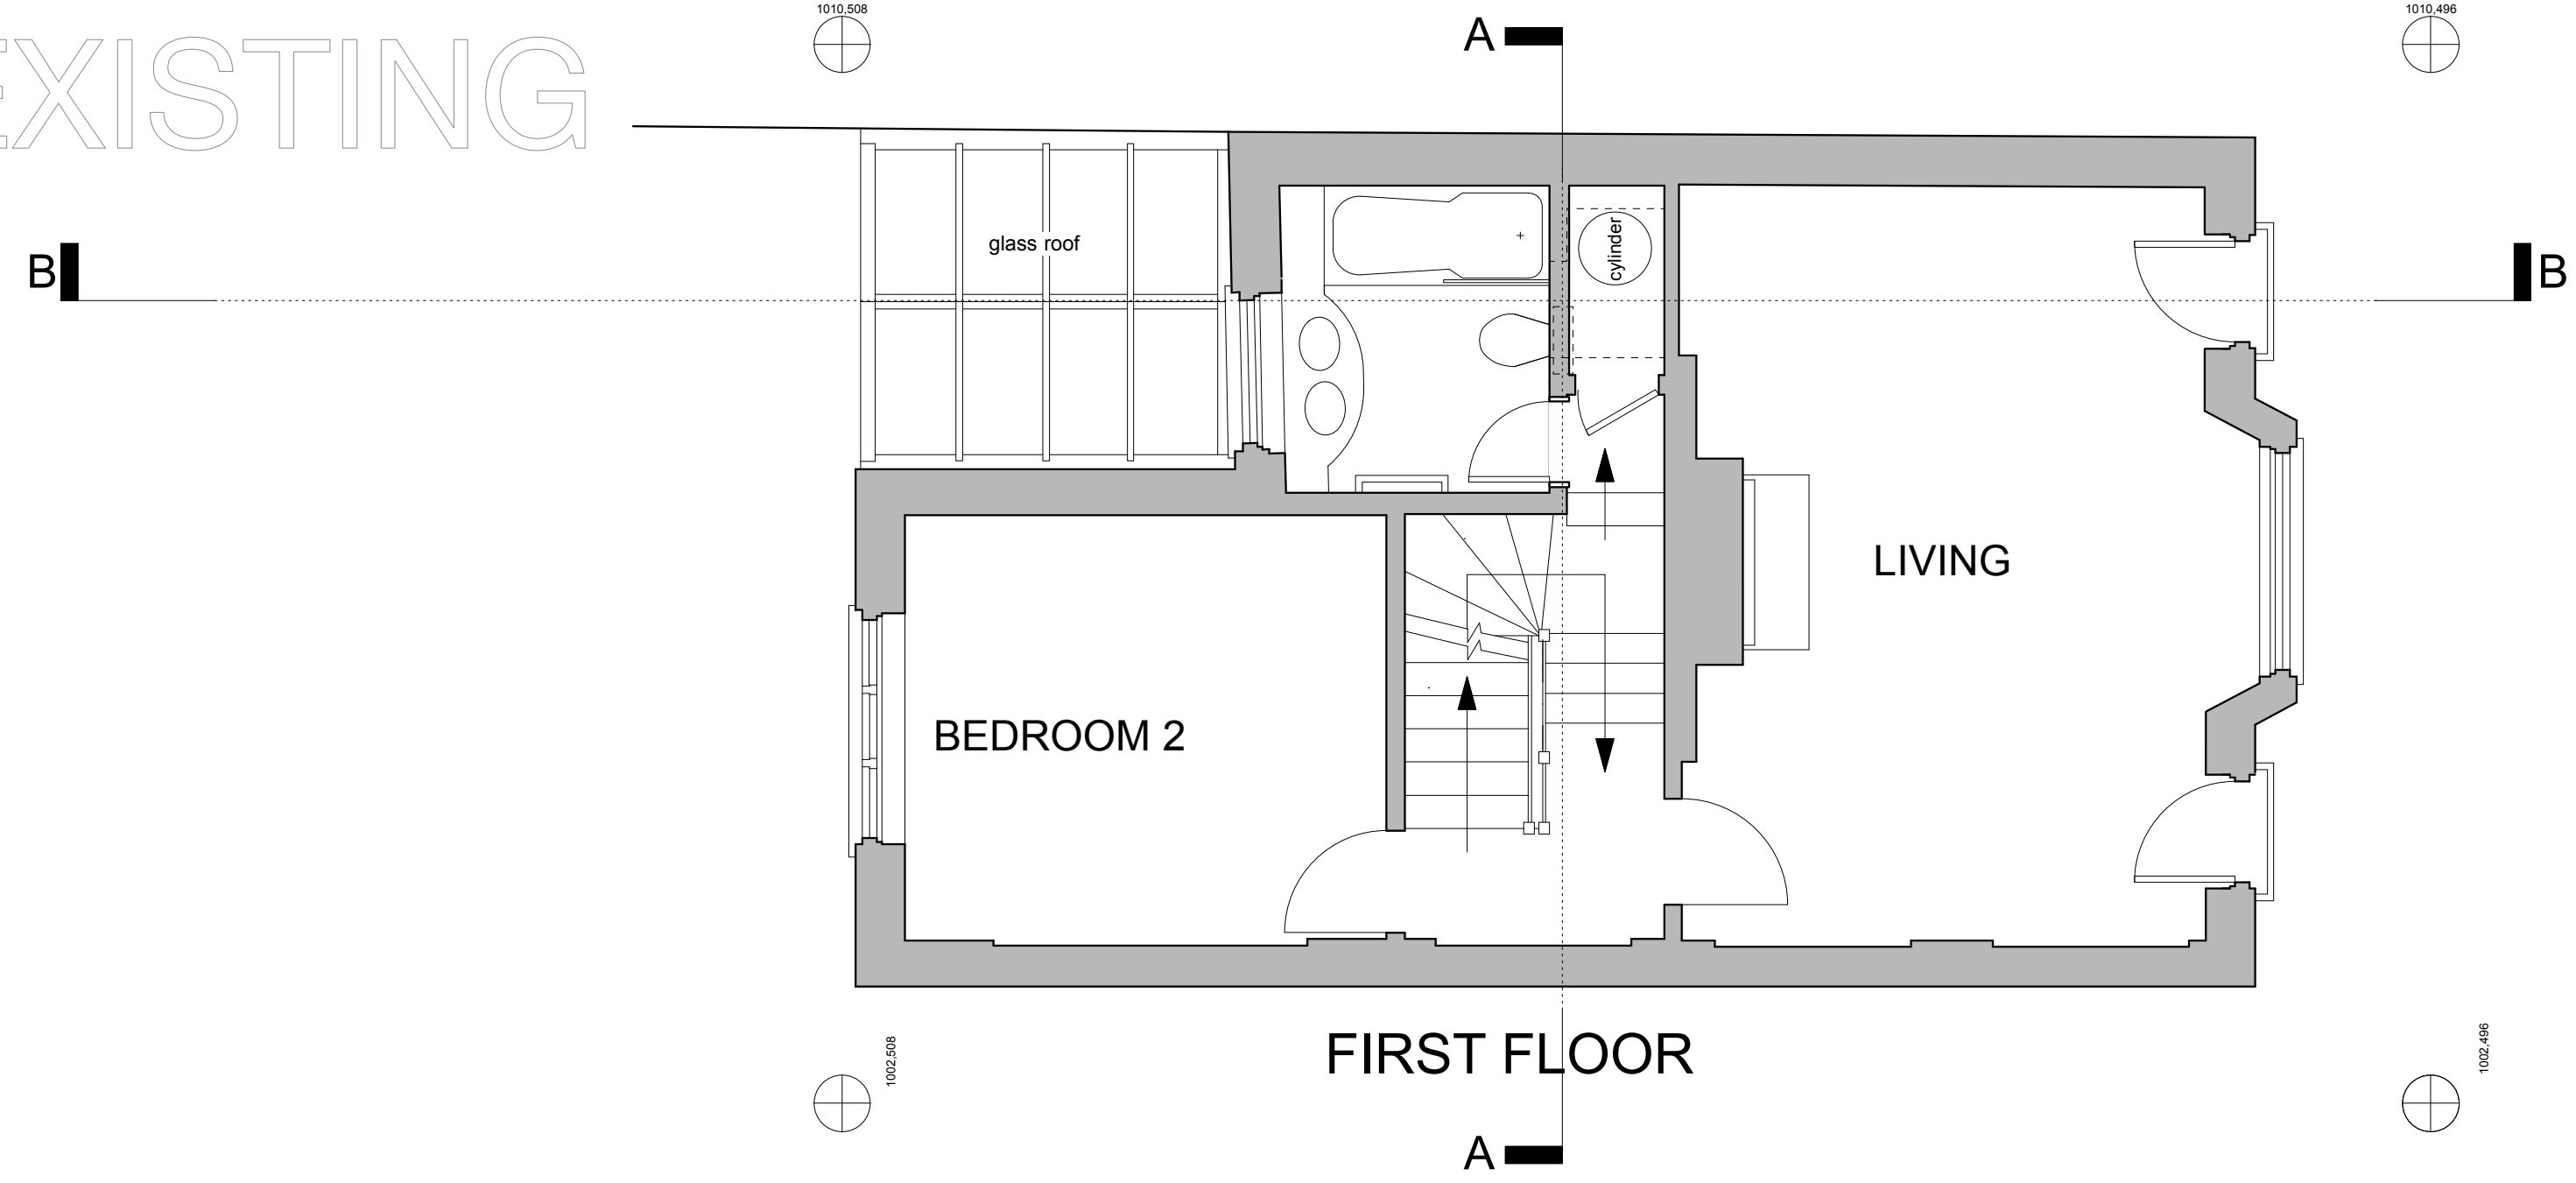

LOCATION PLAN 1:1250

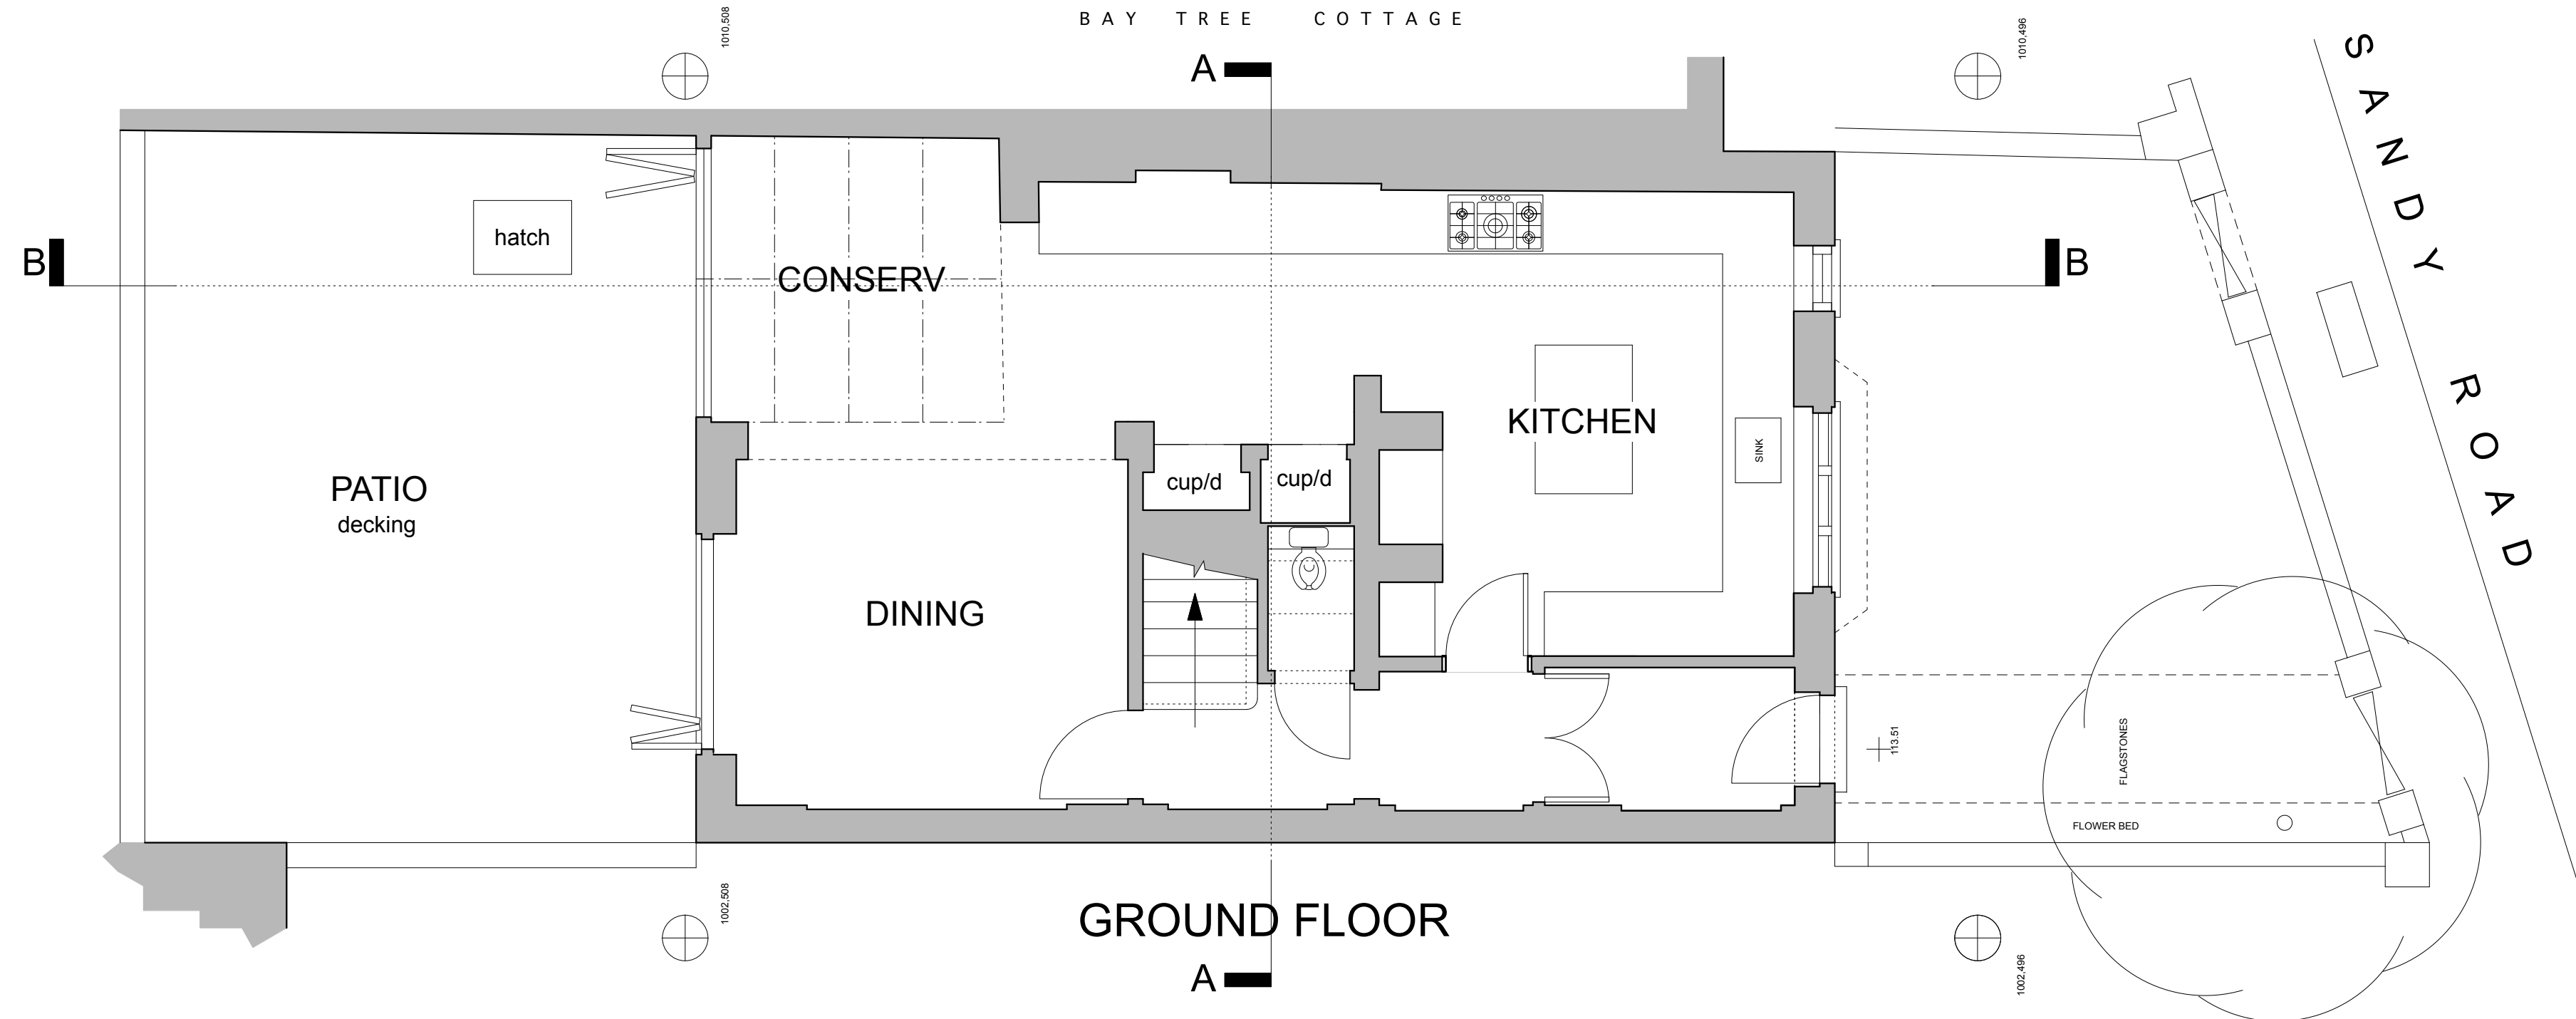

BROD WIGHT
Architects
8a Baynes Mews --- London --- NW3 5BH

The Rook, Sandy Road
London NW3 7EY

www.brodwight.co.uk office@brodwight.co.uk
Tel 020 7722 0810 This drawing is copyright

Drawing Title:
EXISTING
Ground + 1st Floor Plans

Drawing Ref:
1091-S01

Date
January 2020

Scale
1:50 @ A2