


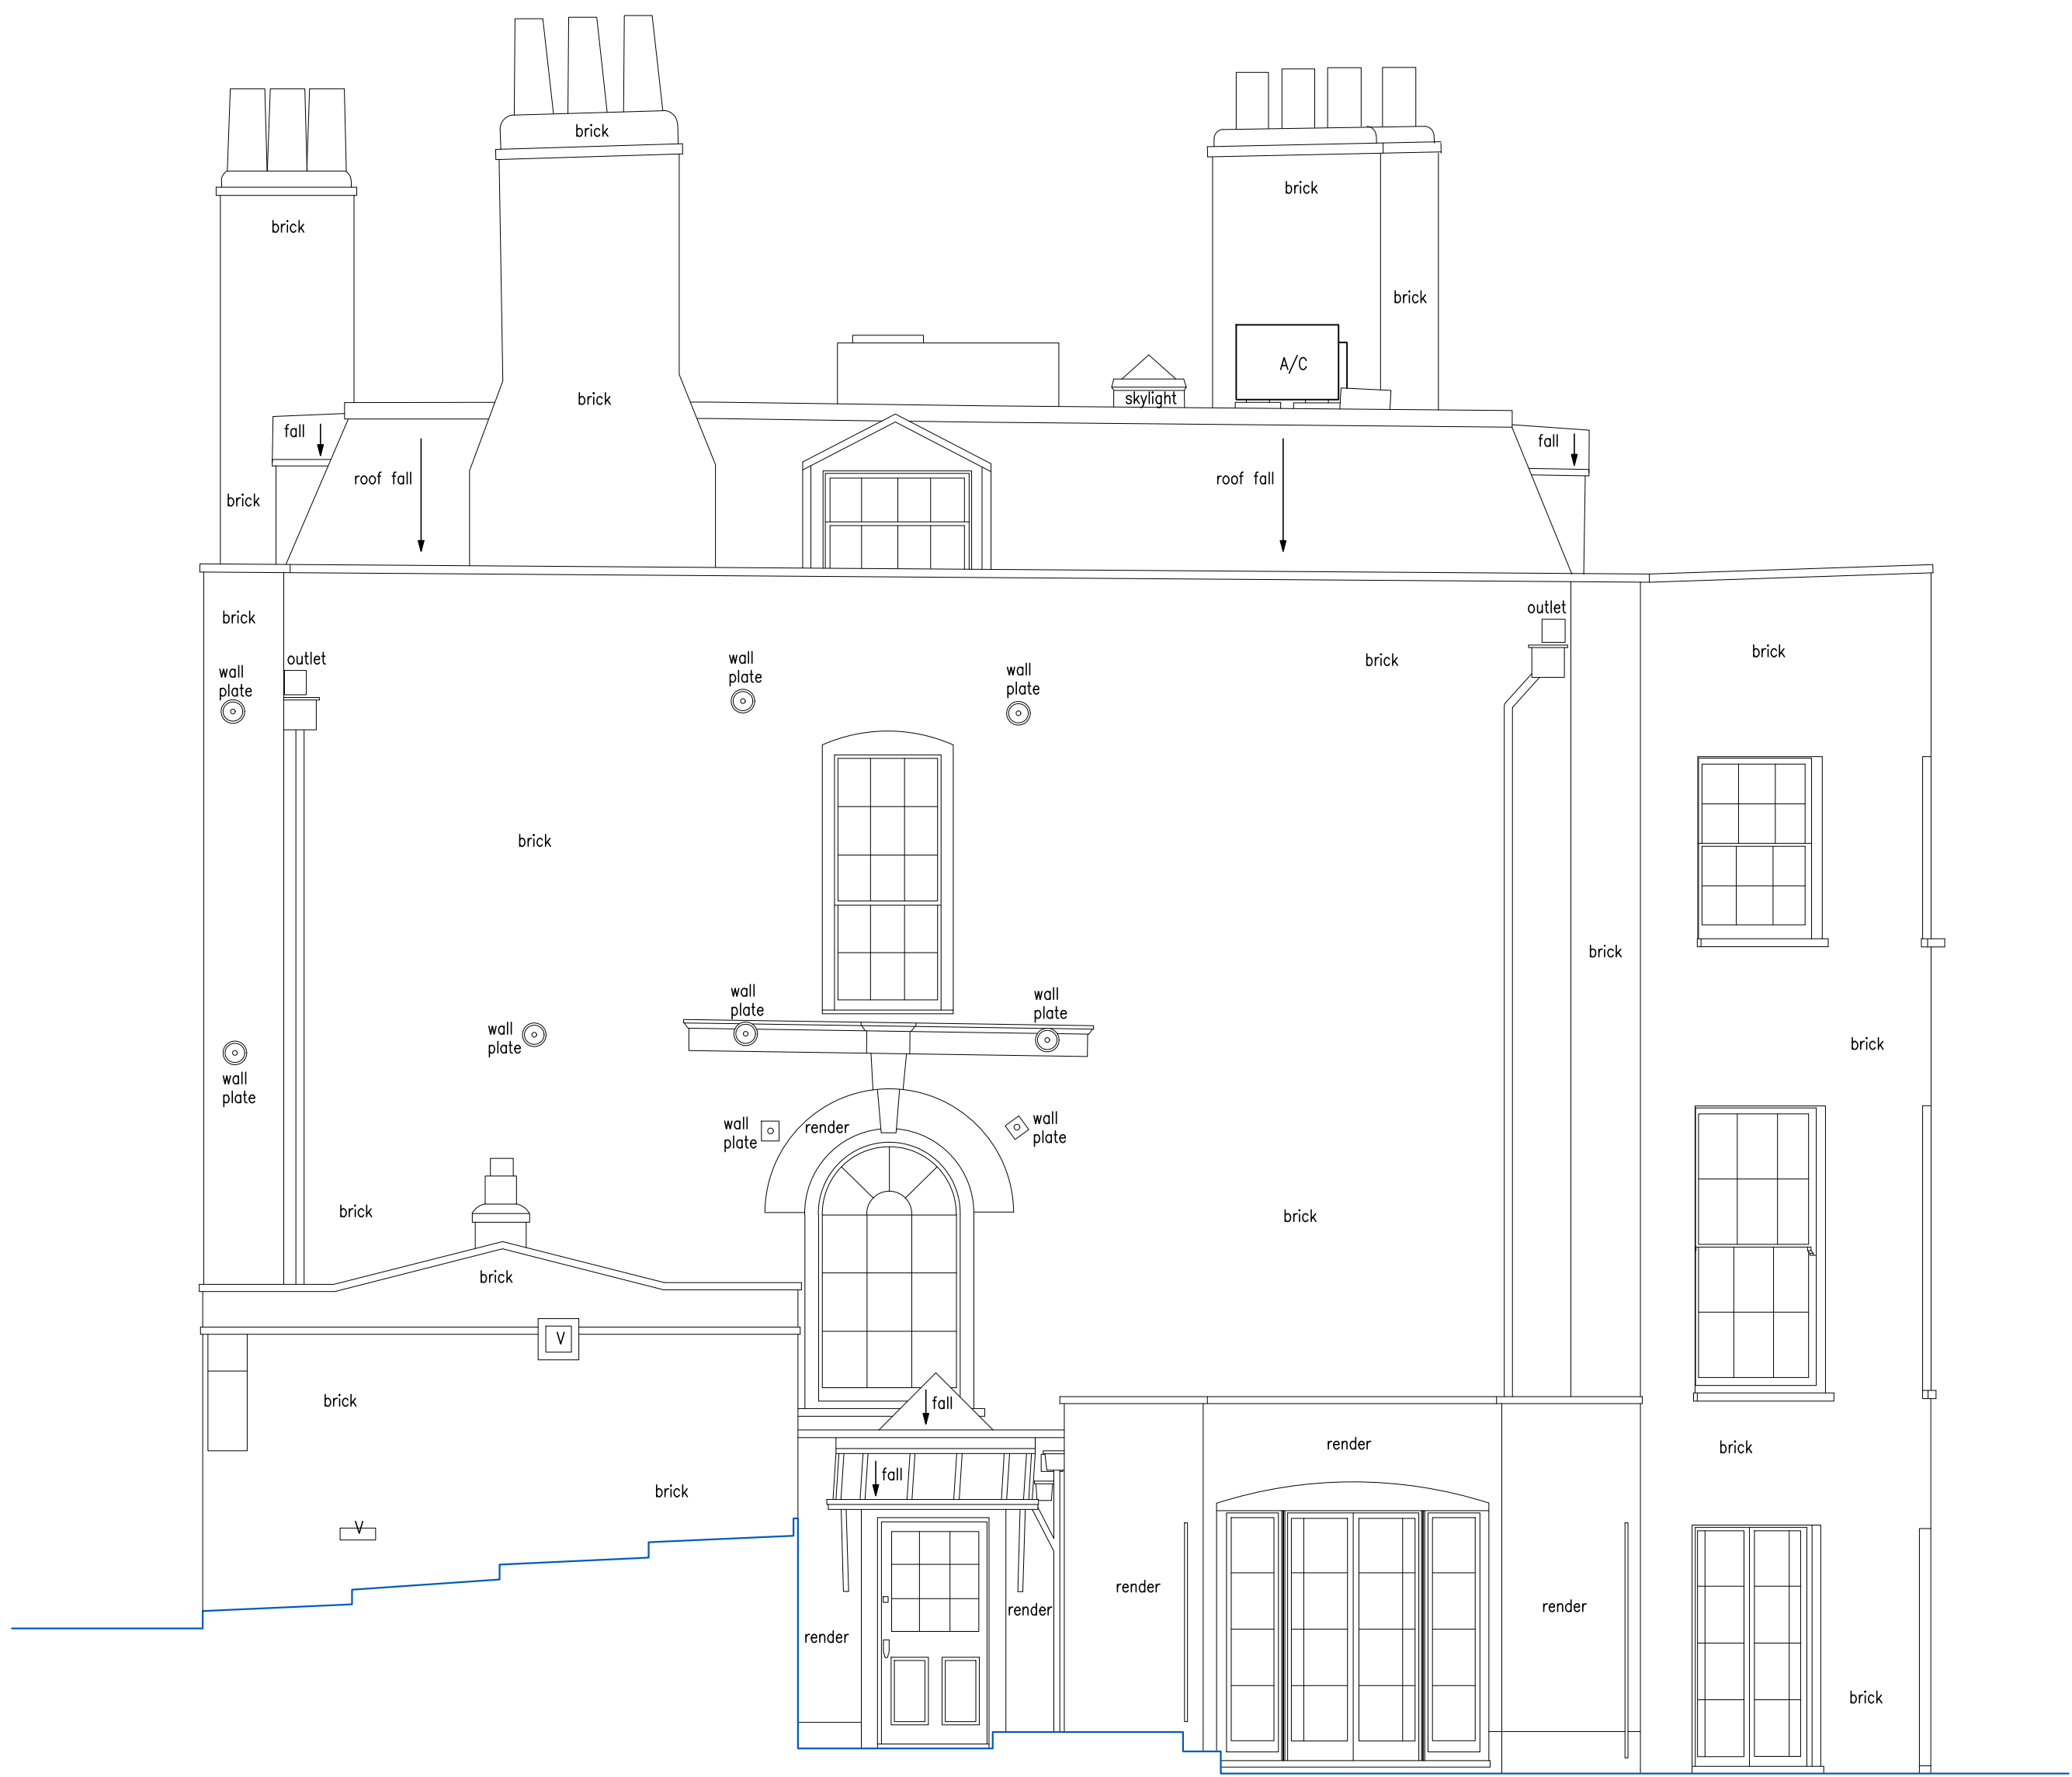


Elevation 1



Elevation 2



Elevation 3

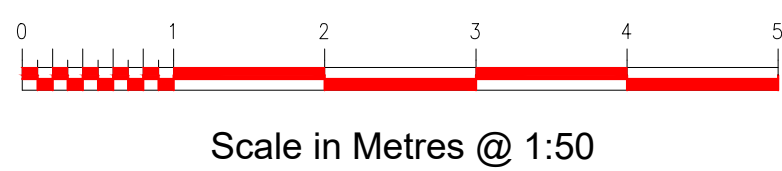

Abbreviations			
AB	Air Brick	IR	Iron Railings
AV	Air Valve	JB	Junction Box
BS	Belted Basin	KO	Kash Coffer
BGP	Break Glass Point	LB	Litter Bin
BR	Brick	LP	Lamp Post
BO	Bolted	LW	Light Well
BS	Blue Step	MH	Manhole
BT	British Telecom cover	MK	Marker
C	Floor to Cill height	MT	Mercury
CB	Cable Base	OH	Overhead
CL	Chain Link	PM	Parking Meter
CO	Column	PS	Post Box
CONC	Concrete	PR	Post & Rail
CZ	Catch Pile	RET	Retaining
CPL	Coping Level	RSE	Road Sign
CPS	Concrete Paving Slabs	RSS	Roller Steel Station
CTV	Cable Television Cover	RSJ	Roller Steel Joint
DK	Drop Kiosk	RWP	Rain Water Pipe
DH	Door Height	SC	Stop Cock
EP	Electricity Pole	SV	Soil Vent Pipe
ER	Earthing Rod	TBM	Tamp Bench Mark
FC	Fake Ceiling	TCL	Telephone Call Box
FE	Fire Escape	TP	Telephone Pole
FI	Fire Hydrant	TL	Traffic Light
FIR	Fire Hose Reel	TK	Tank
FL	Flag Pole	U/L	Unable To Lift
GP	Gate Post	VP	Vent Pipe
GU	Gully	WM	Water Meter
H	Cill to Head height	WP	Waste Pipe
HT	Height	WSP	Water Stop Cock
I	Insulation Cover	WV	Water Valve
IL	Invert Level		

Notes		
Calling Height	+20.00	Arch
Level	+20.00	Radiator
Floor Level	+20.00	Station
Ceiling Level	+20.00	Hedge
Soffit Level	+20.00	Sleep slope
False Ceiling Level	+20.00	Fence
Floor to cill height	c-1234	Foul pipe
Cill to head height	h-1234	Storm pipe
Door height	DH 2000	

Survey Coordinates and Grid		
Please note that the grid shown on this drawing is as follows:		
☐	Arbitrary	
☐	Arbitrary but related to building line	
☐	Arbitrary but approx. related to North	
☐	Best fit to an Ordnance Survey Digital Sheet	
☐	Related to the Ordnance Survey National Grid	

Levels		
Please note that the levels shown on this drawing are as follows:		
☐	Arbitrary and related to a temporary bench mark	
☐	Related to an Ordnance Survey Bench Mark	
☐	Related to the Ordnance Survey National GPS Network	
Level positions are indicated by a cross or the decimal point		
Bench Mark		
Type	Arbitrary Survey	
Position	Located on front step at entrance	
Value	as shown on Ground Floor Plan	
	50.00m	

Trees		
All trees sizes are approximate and should be checked on site before using information. Where guaranteed tree species become important the services of a tree expert should be employed		
Notation : diameter of trunk / Height / Spread		

Drainage		
Where drainage covers have been fitted data has been recorded for each individual manhole from the surface and connections to other manholes, pipes or gullies are assumed. Where information is required by accessing the manhole or tracing to other manholes then a services trace will be needed.		

Notes		
-------	--	--

Revision	Date	By

 PRECISION MEASUREMENTS		
Land Surveys - Measured Building Surveys - 3D Laser Scanning Utility Surveys - Lease Plans - 3D Models - Rights of Light Surveys		
Cob Tree House - Osbury Lane - Ighiteam - Kent - TN15 9DA Tel: 01732 469100 Fax: 01732 469101 E: post@cadplan.co.uk		

Client		
Rose Uniacke		

Project		
Gardnor House Gardnor Road Hampstead NW3 1HA		

Drawing Title		
Elevations		

Sheet/Scale	Date	Drawn	Checked
A0@1:50	04/11/19	S.Y.K.	C.S.D.
Project No.	Drawing No.	Preliminary	Revision
11193	05		