

EXISTING GROUND FLOOR PLAN

SCALE 1:50 @ A0




scale


FOR PLANNING PURPOSES



SITE LOCATION PLAN 1:500 @ A0

 

KEY	
	PROPOSED NEW AREA
	ADJOINING LAND OWNED BY APPLICANT

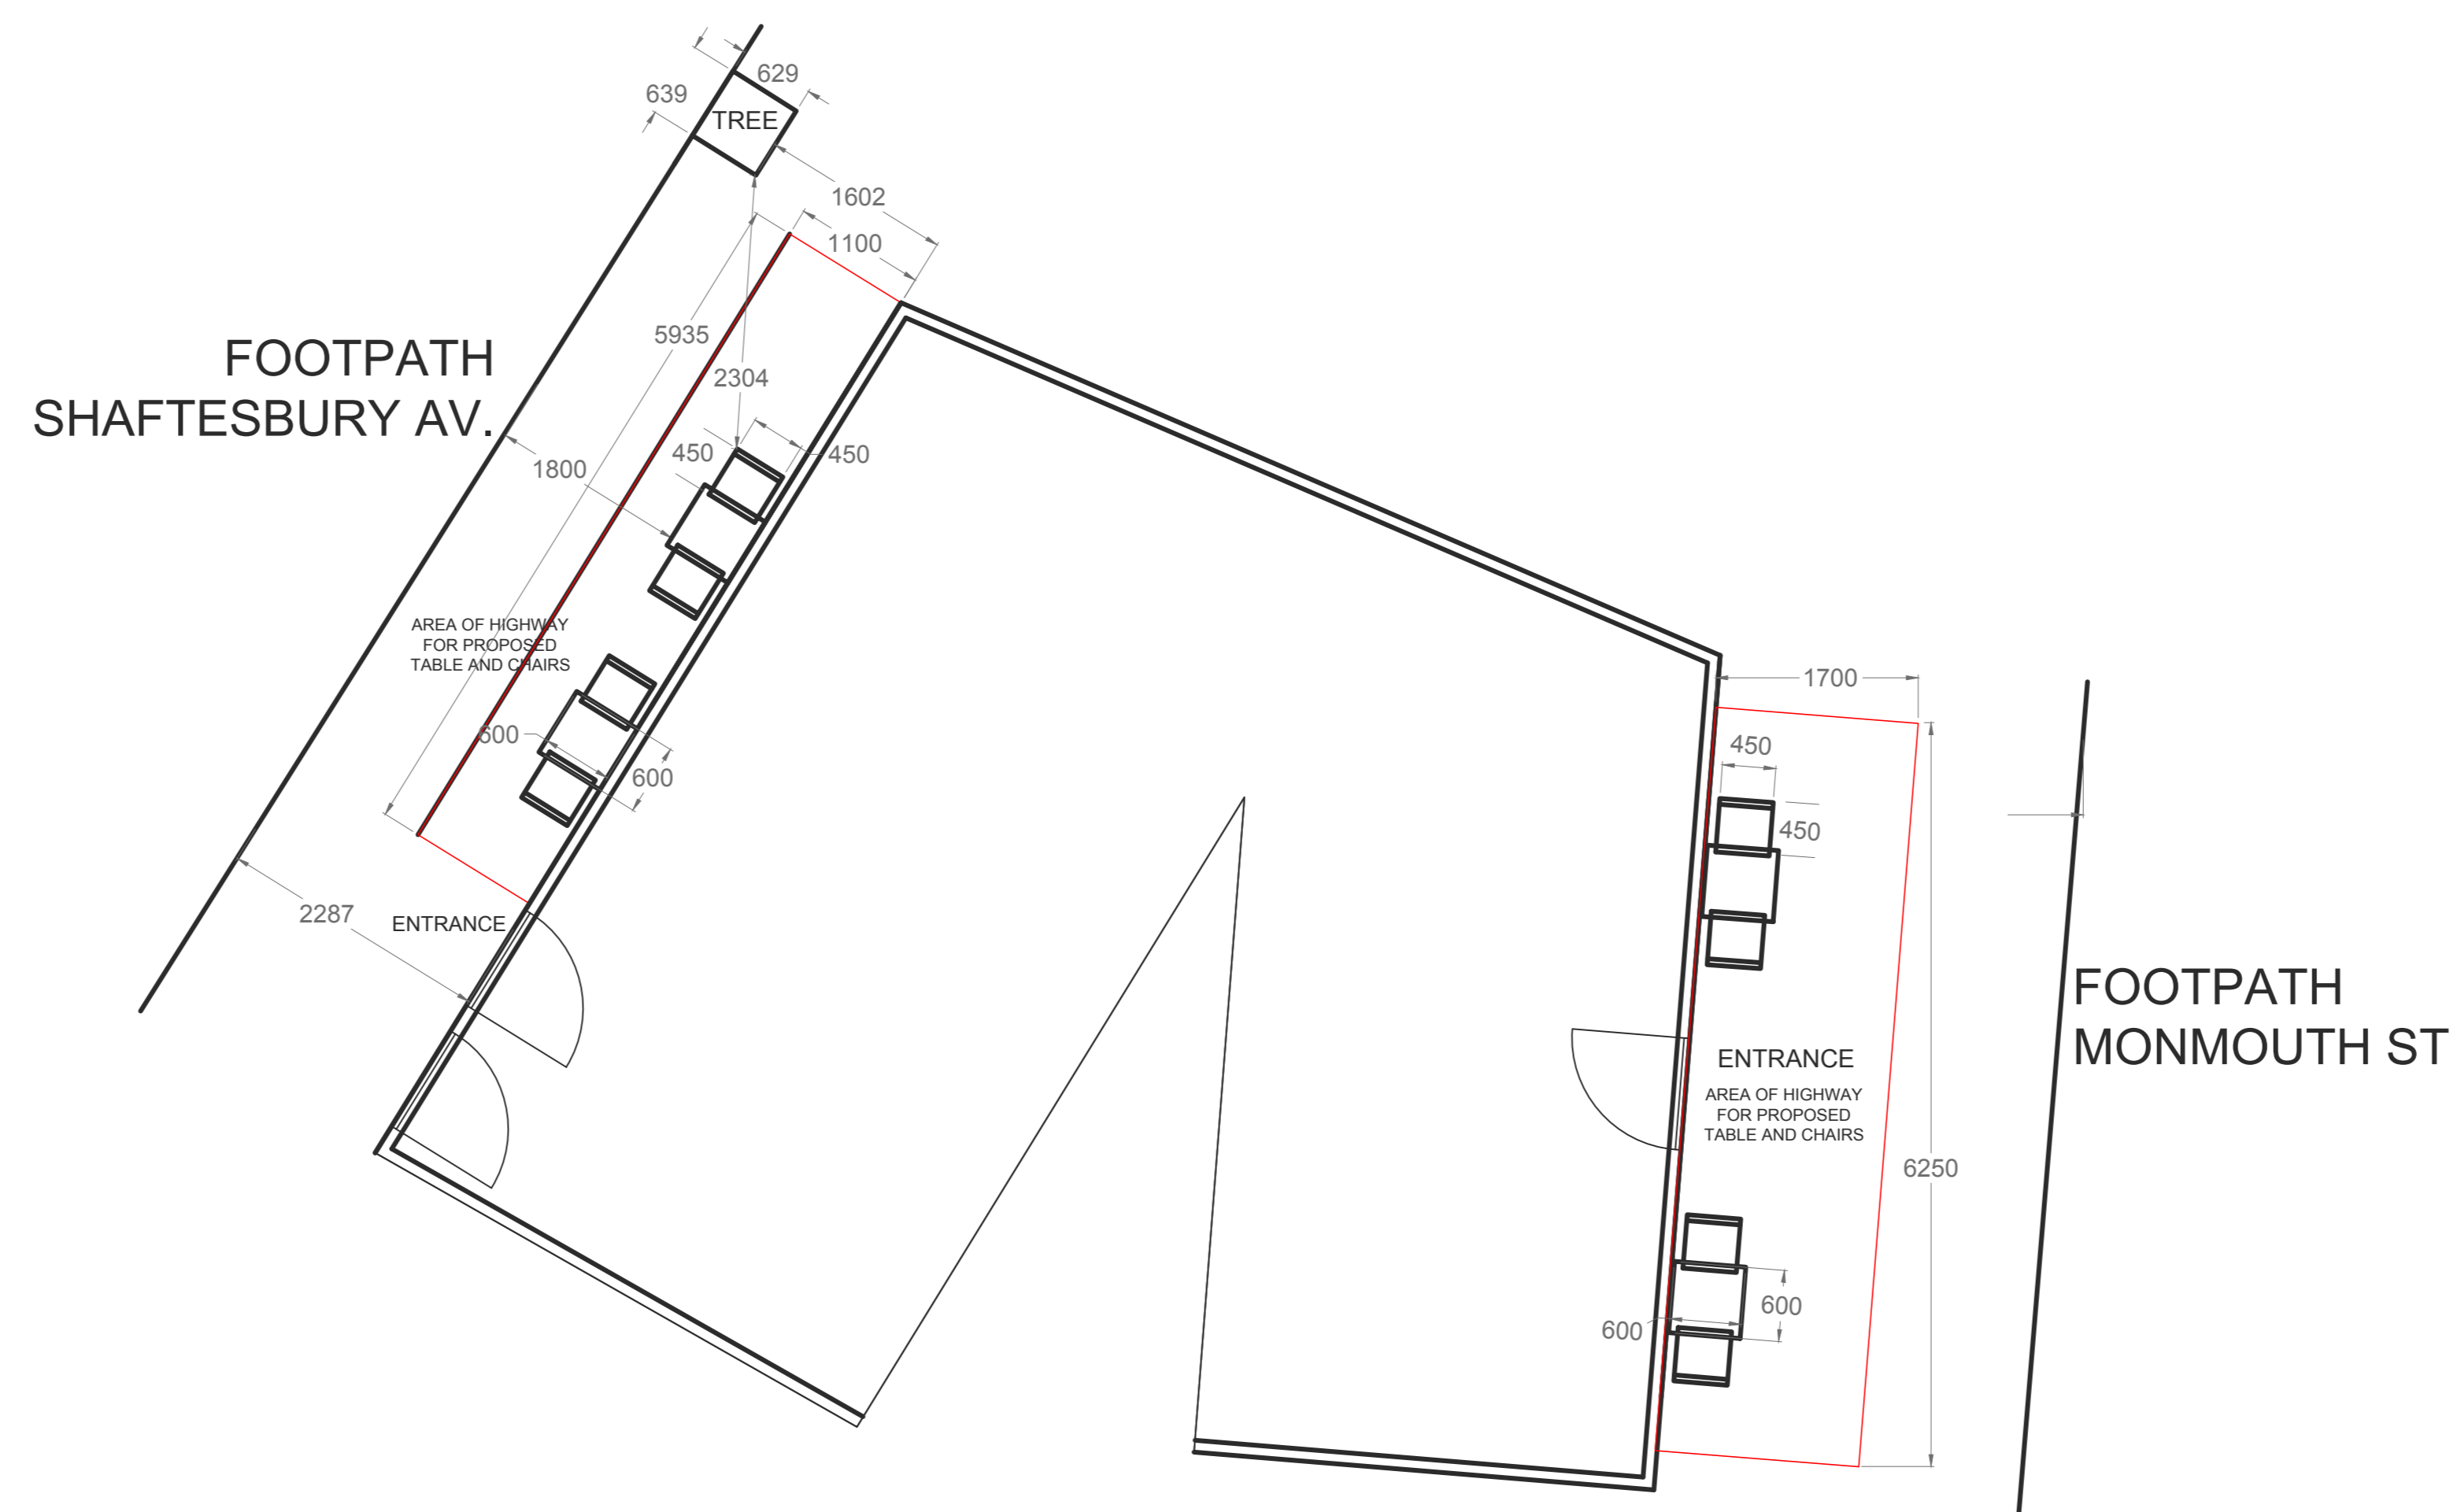

PROPOSED GROUND FLOOR PLAN

SCALE 1:50 @ A0



scale

FOR PLANNING PURPOSES



GOOGLE VIEW TREE TO LEFT SIDE OF WILDWOOD SITE

KEY	
	AREA FOR EXTERNAL SEATING
	!'"#\$%&'\$()*+,\$*+-. /01&2&/01&2&&301((&4"5
	6#78)&'\$()*+,\$*+-. 911&2&911&2&311((&4"5