



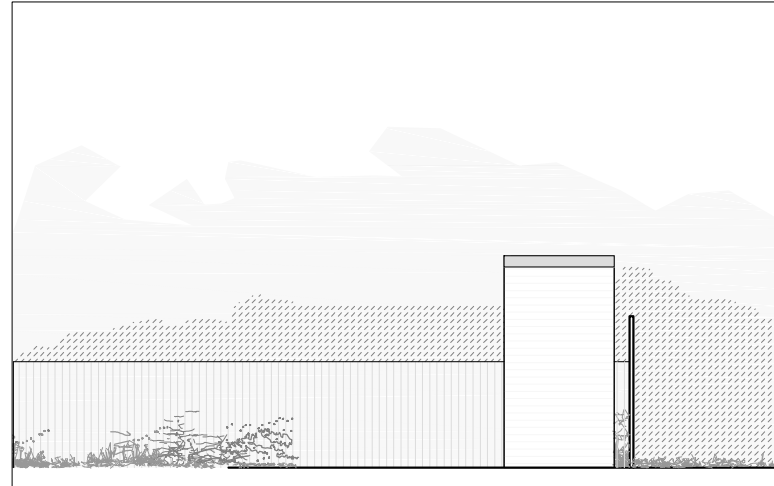


FRONT ELEVATION SCALE 1:100

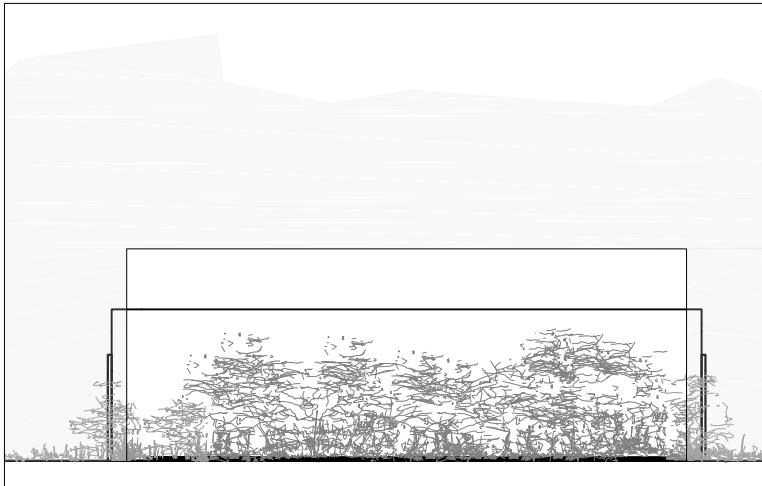

RIGHT ELEVATION SCALE 1:100




REAR ELEVATION SCALE 1:100

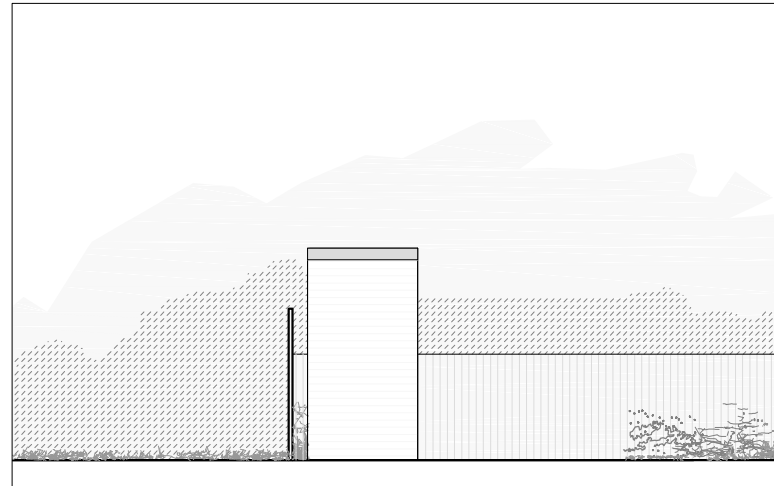

LEFT ELEVATION SCALE 1:100



EXISTING ELEVATIONS  
SCALE 1:100

 

|                                                                       |              |                                     |                   |                            |                           |
|-----------------------------------------------------------------------|--------------|-------------------------------------|-------------------|----------------------------|---------------------------|
| <b>DRAWING</b><br>EXISTING ELEVATION<br><br><b>STATUS</b><br>PLANNING | <b>NOTES</b> | <b>DRAWN BY</b><br>JW               | <b>CHECKED BY</b> | <b>SCALE</b><br>1/100 @ A4 | <b>DATE</b><br>27.01.2020 |
|                                                                       |              | <b>DRAWING NUMBER</b><br>1926.PL.04 |                   |                            | <b>REVISION</b><br>-      |

|                                   |                                                            |
|-----------------------------------|------------------------------------------------------------|
| <b>PROJECT</b><br>JULIAN THOMPSON | <b>SITE ADDRESS</b><br>35 SWAIN'S LANE<br>LONDON<br>N6 6QL |
| <b>STAGE</b><br>PLANNING          |                                                            |

**ecospace**  
architecture, naturally

5A/6A ILIFFE YARD  
LONDON SE17 3QA  
T: 020 7703 4004  
F: 020 7708 4750  
E: info@ecospacestudios.com