

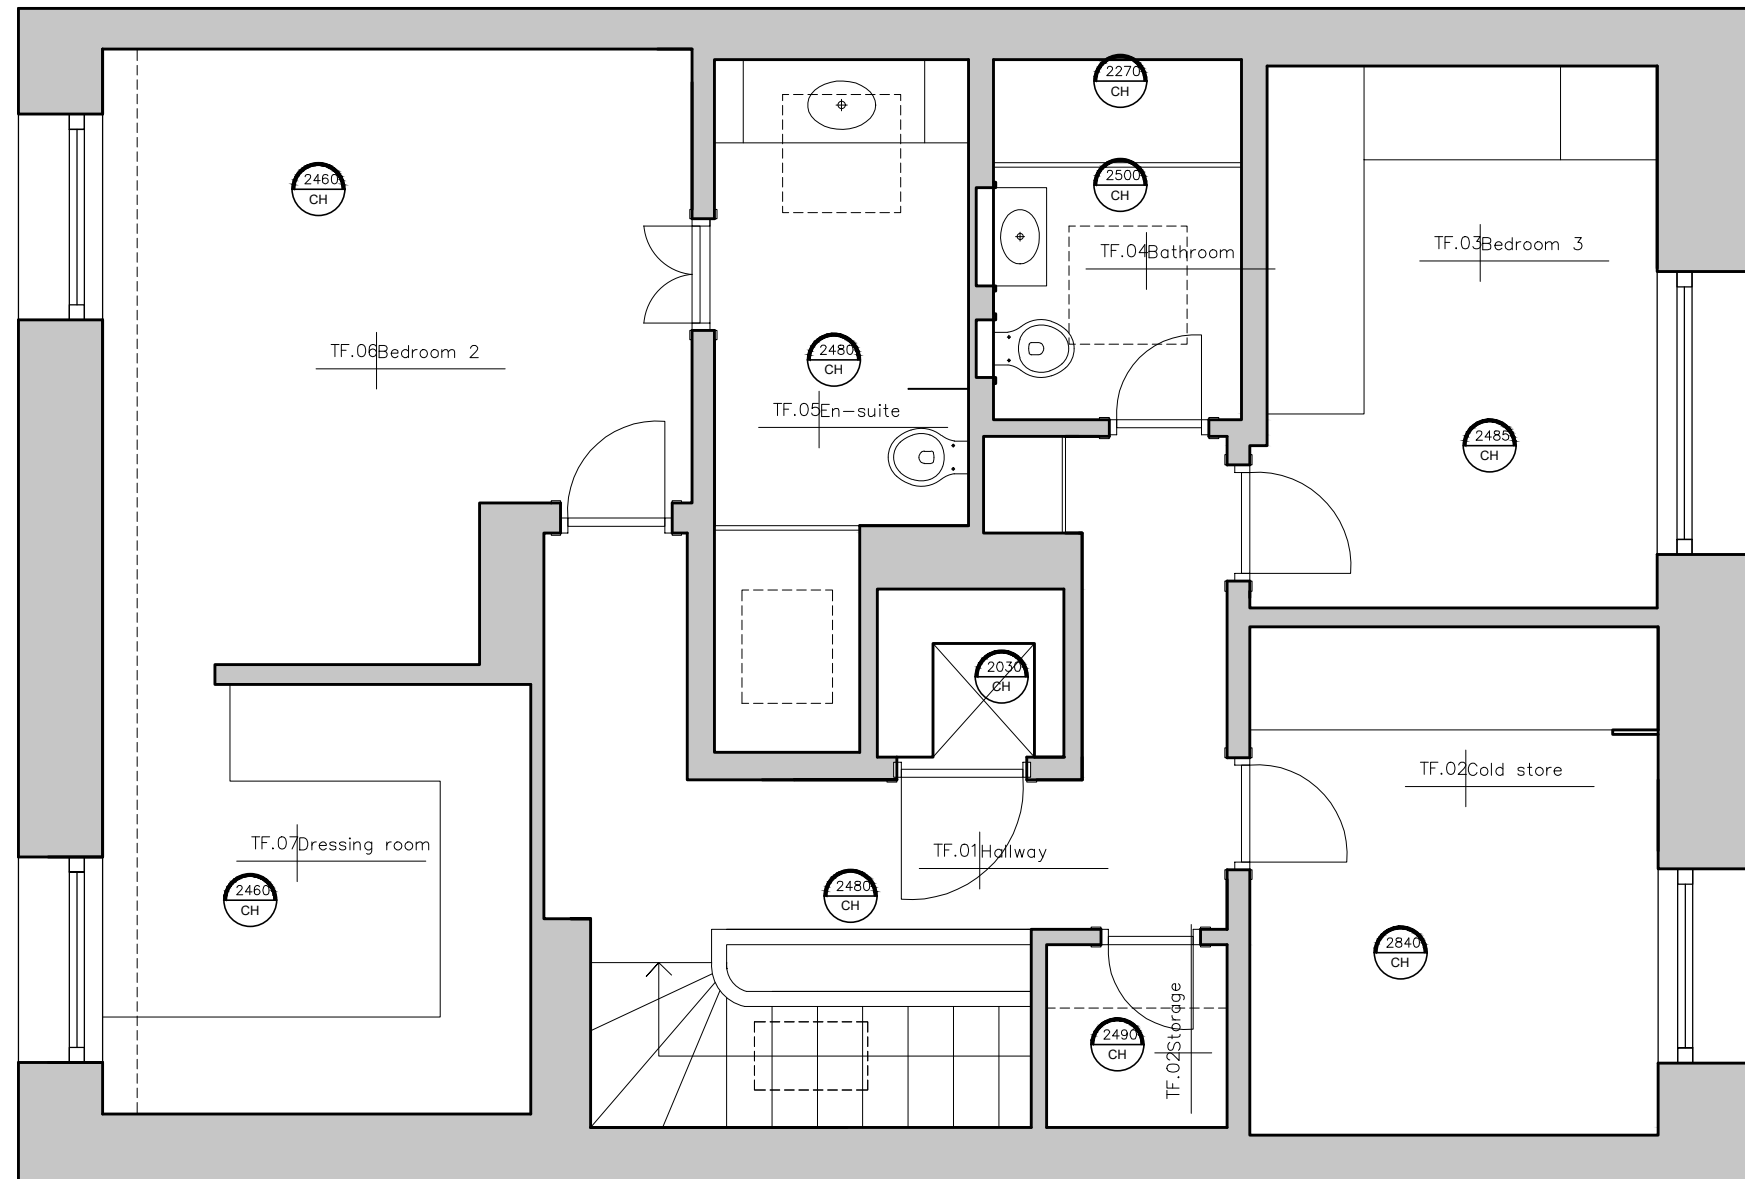


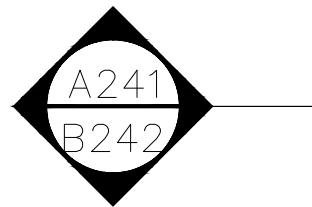

Third Floor Plan remains without changes

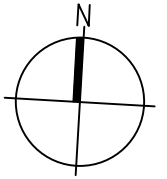

•LUCINDA SANFORD•  
INTERIOR, ARCHITECTURAL DESIGN & MANAGEMENT

TITLE  
Proposed  
THIRD FLOOR

PROJECT / CLIENT  
Chester Terrace 18,  
NW1 4ND

DRAWING No.  
124  
  
DRAWN BY  
SS

DATE CREATED  
31.01.2019  
  
SCALE  
1: 50@A3

REVISION HISTORY  
\* 24.12.2019 Drawing amended

NOTES  
A. Check all dimensions and conditions on site.  
B. Precise positions & dimensions of all fixtures and fittings is subject to confirmation on site.  
C. Allow for the protection of all finishes and fittings that are to be retained.  
D. All drawings are to be read in conjunction with the relevant specification.

UNIT 11 ROTHERHITHE BUSINESS ESTATE  
ROTHERHITHE NEW ROAD  
LONDON SE16 3RH  
020 7237 9098  
BOYANA@LUCINDASANFORD.COM  
WWW.LUCINDASANFORD.COM