



FIRST FLOOR (existing)
unchanged

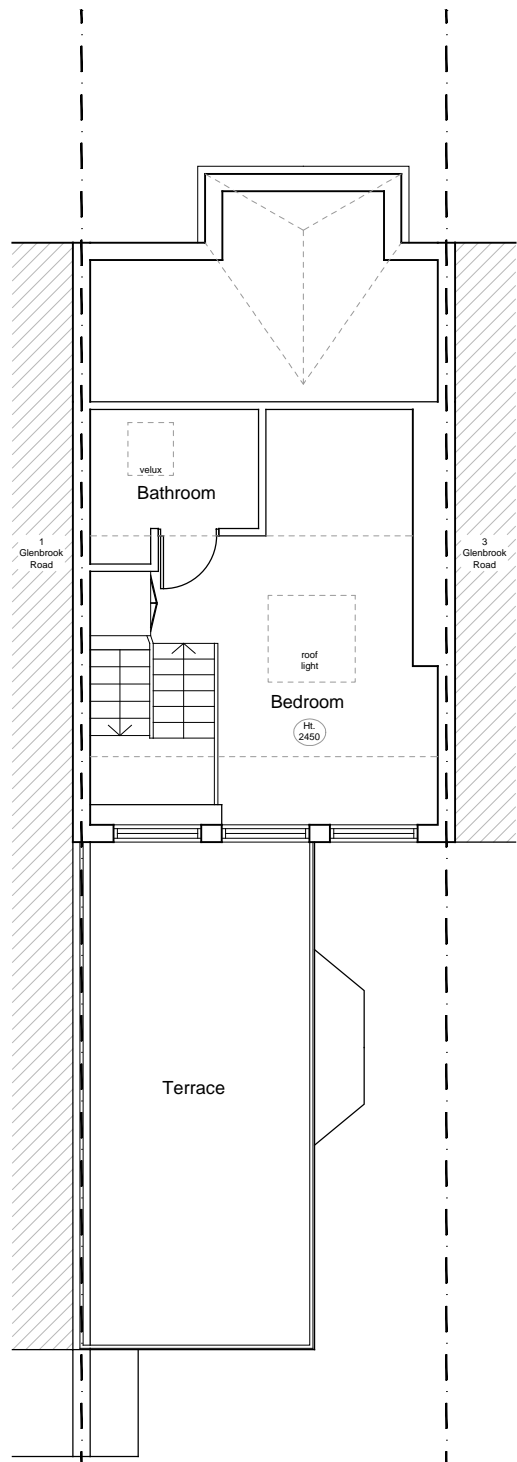

SECOND FLOOR (existing)

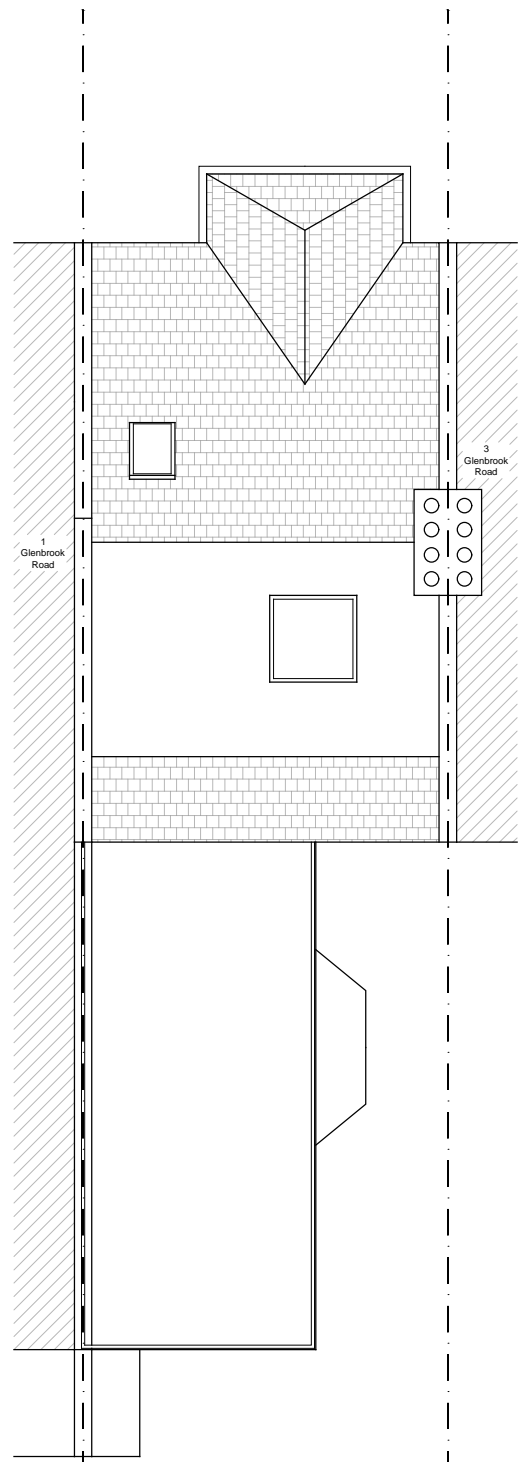

ROOF PLAN (existing)



REAR ELEVATION (existing)



SECTION (existing)

dashed line shows line of original roof



Do not scale off this drawing
Report all errors and omissions to the designer. Copyright Andooi Design Ltd.
Dimensions to be checked on site - these are not building drawings
Neighbouring properties not surveyed - indicative only

ANDOOI DESIGN LTD		
Andooi, Haut de St Pierre, 32230 Ladeveze-Ville, France		
tel: 0845 3884158, e-mail: mail@andooi.com		
DATE 22 Jan 2020	SCALE 1:100 @ A3	JOB.NO 751
CLP		DWG
Existing Plans, Elevation, Section		CLP-1
2 Glenbrook Road NW6 1TW		