



ROAD
BELGROVE STREET

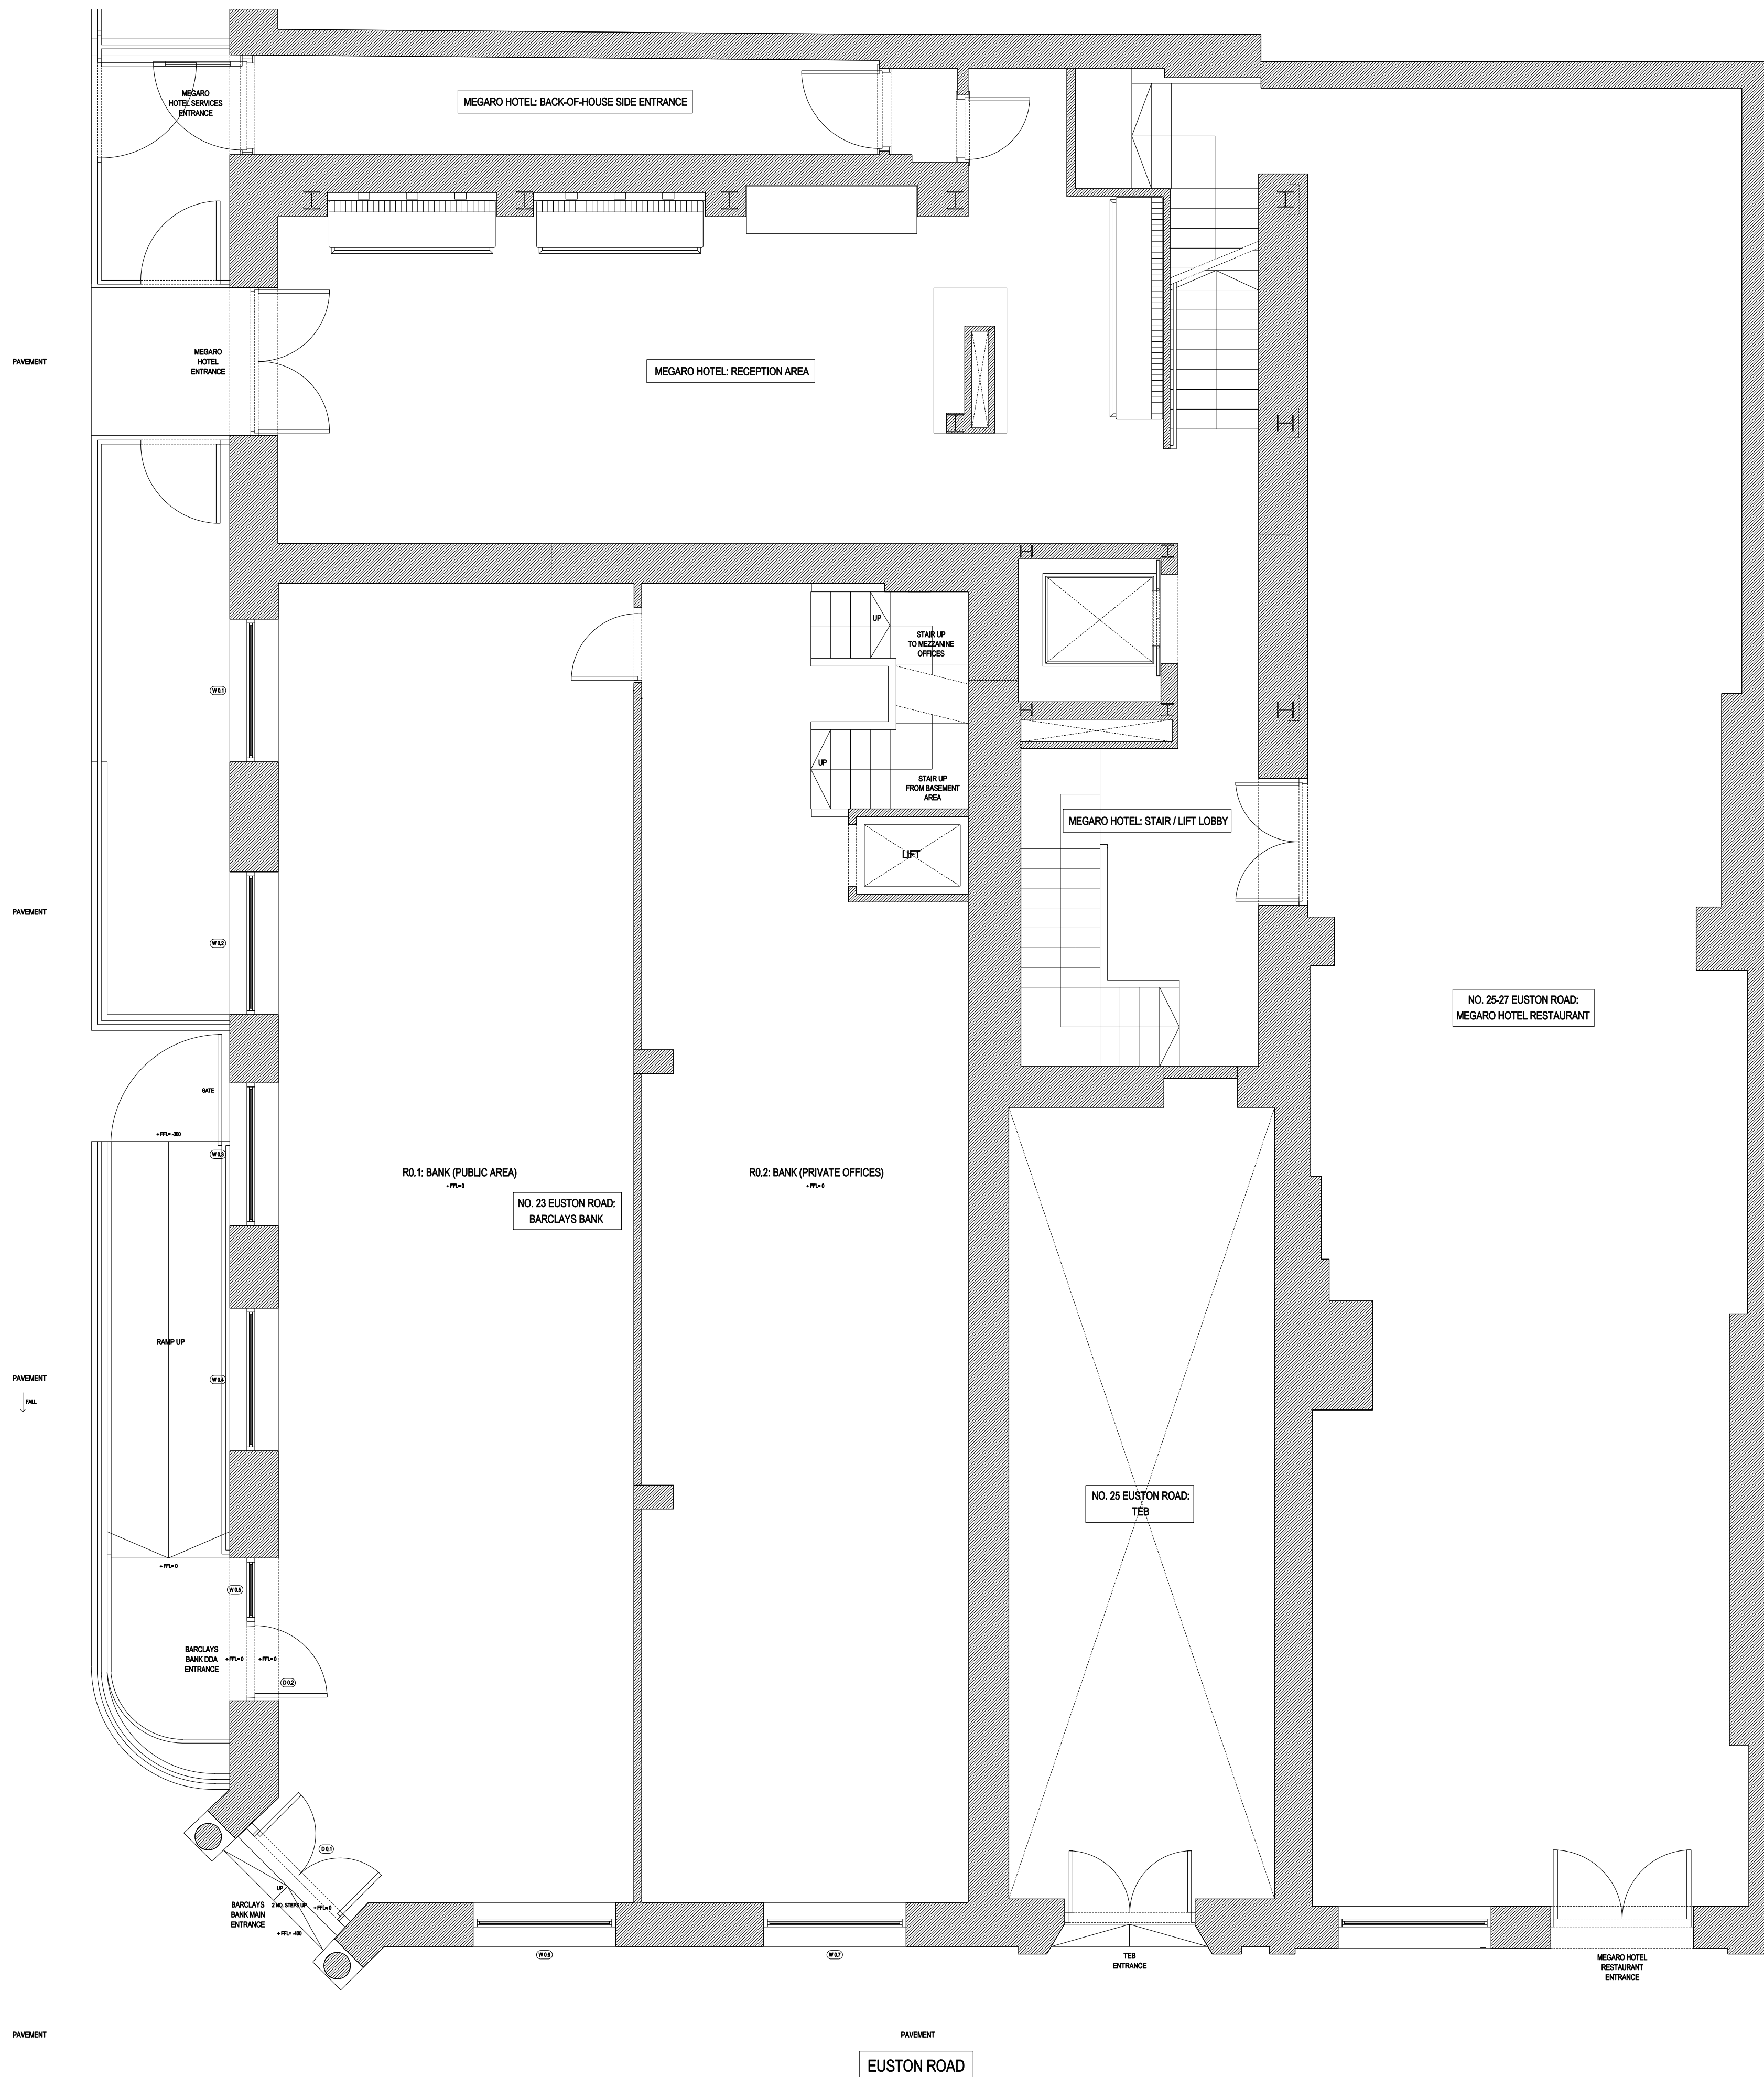

11.19	ISSUE FOR PLANNING	SJAS
rev	date	reason
		by

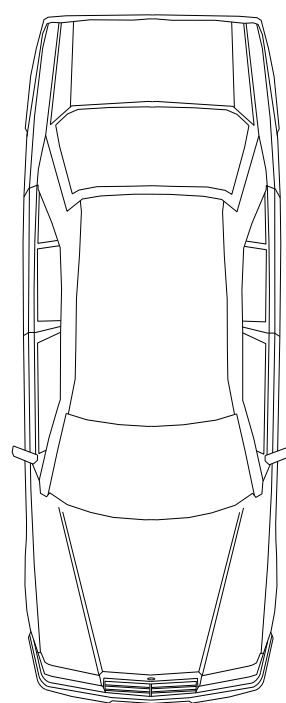

Unit 6: Masons Yard
177 Westbourne Street t: +44 (0) 1273 201 830
Hove e: steve@searyarchitects.co.uk
East Sussex BN3 5FB w: www.searyarchitects.co.uk

project:	Magenta Restaurant, Belgrove Street, Kings Cross, London, WC1H 8AB
client:	St Pancras Hotels Group
dwg title:	Existing Ground Floor Plan 01
dwg no:	15-01-01
scale:	1:50 (@A1 SIZE)
project no:	2619
rev:	
date:	11.19
status:	PLANNING