



1 Proposed Garden Room Site Plan
Scale: 1:100

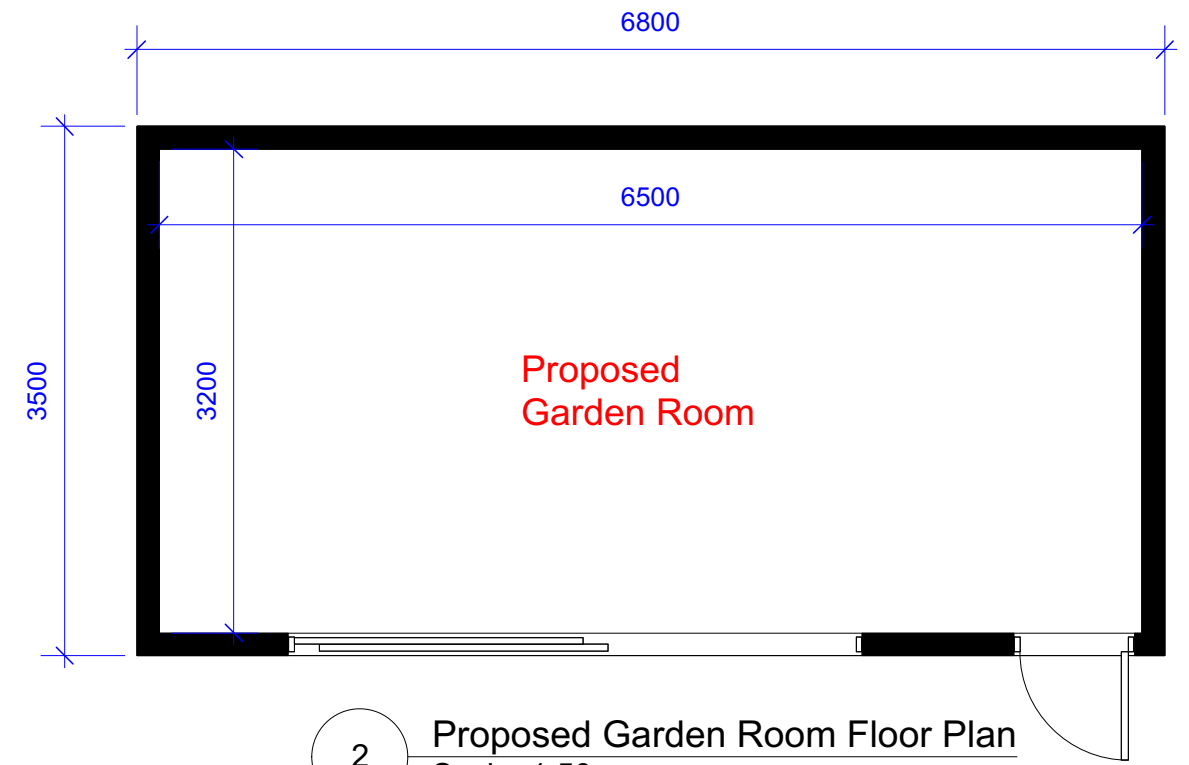

2 Proposed Garden Room Floor Plan
Scale: 1:50

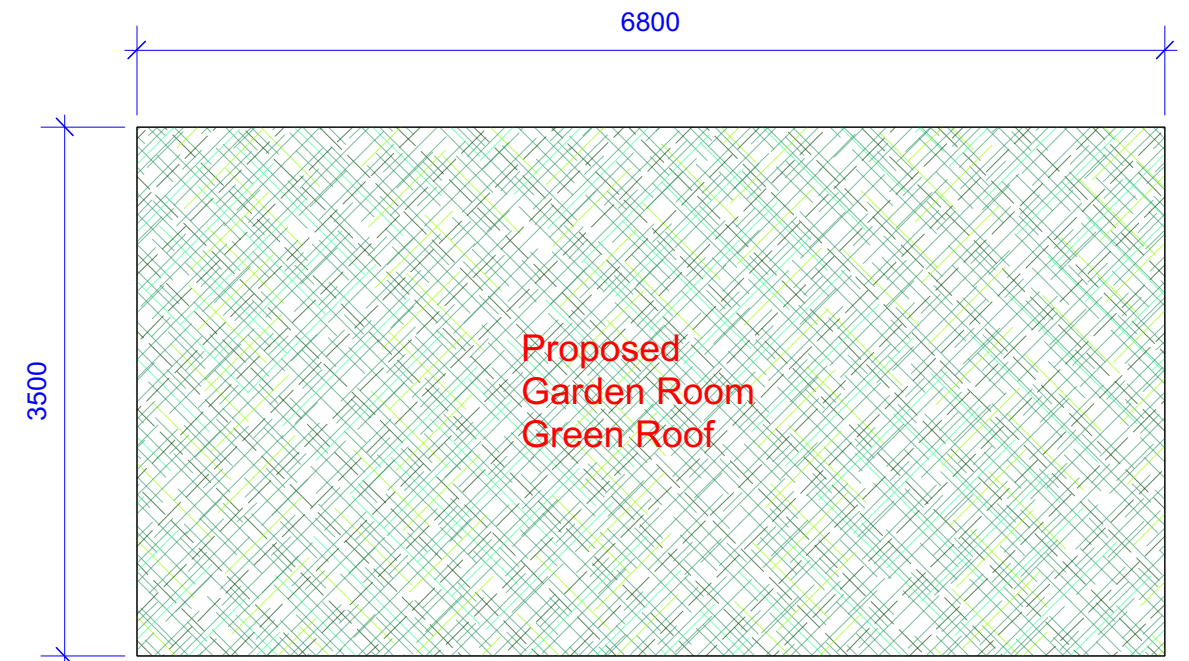

3 Proposed Garden Room Roof Plan
Scale: 1:50



Title Erin Morris - Proposed Garden Room Plans	
Drawing Number F1P05-01	Scale A3@ as indicated
Drawn By London Garden Rooms	