


ual:

Projecting sign
Drawing and
information pack

UAL Projecting sign:

Site location plan

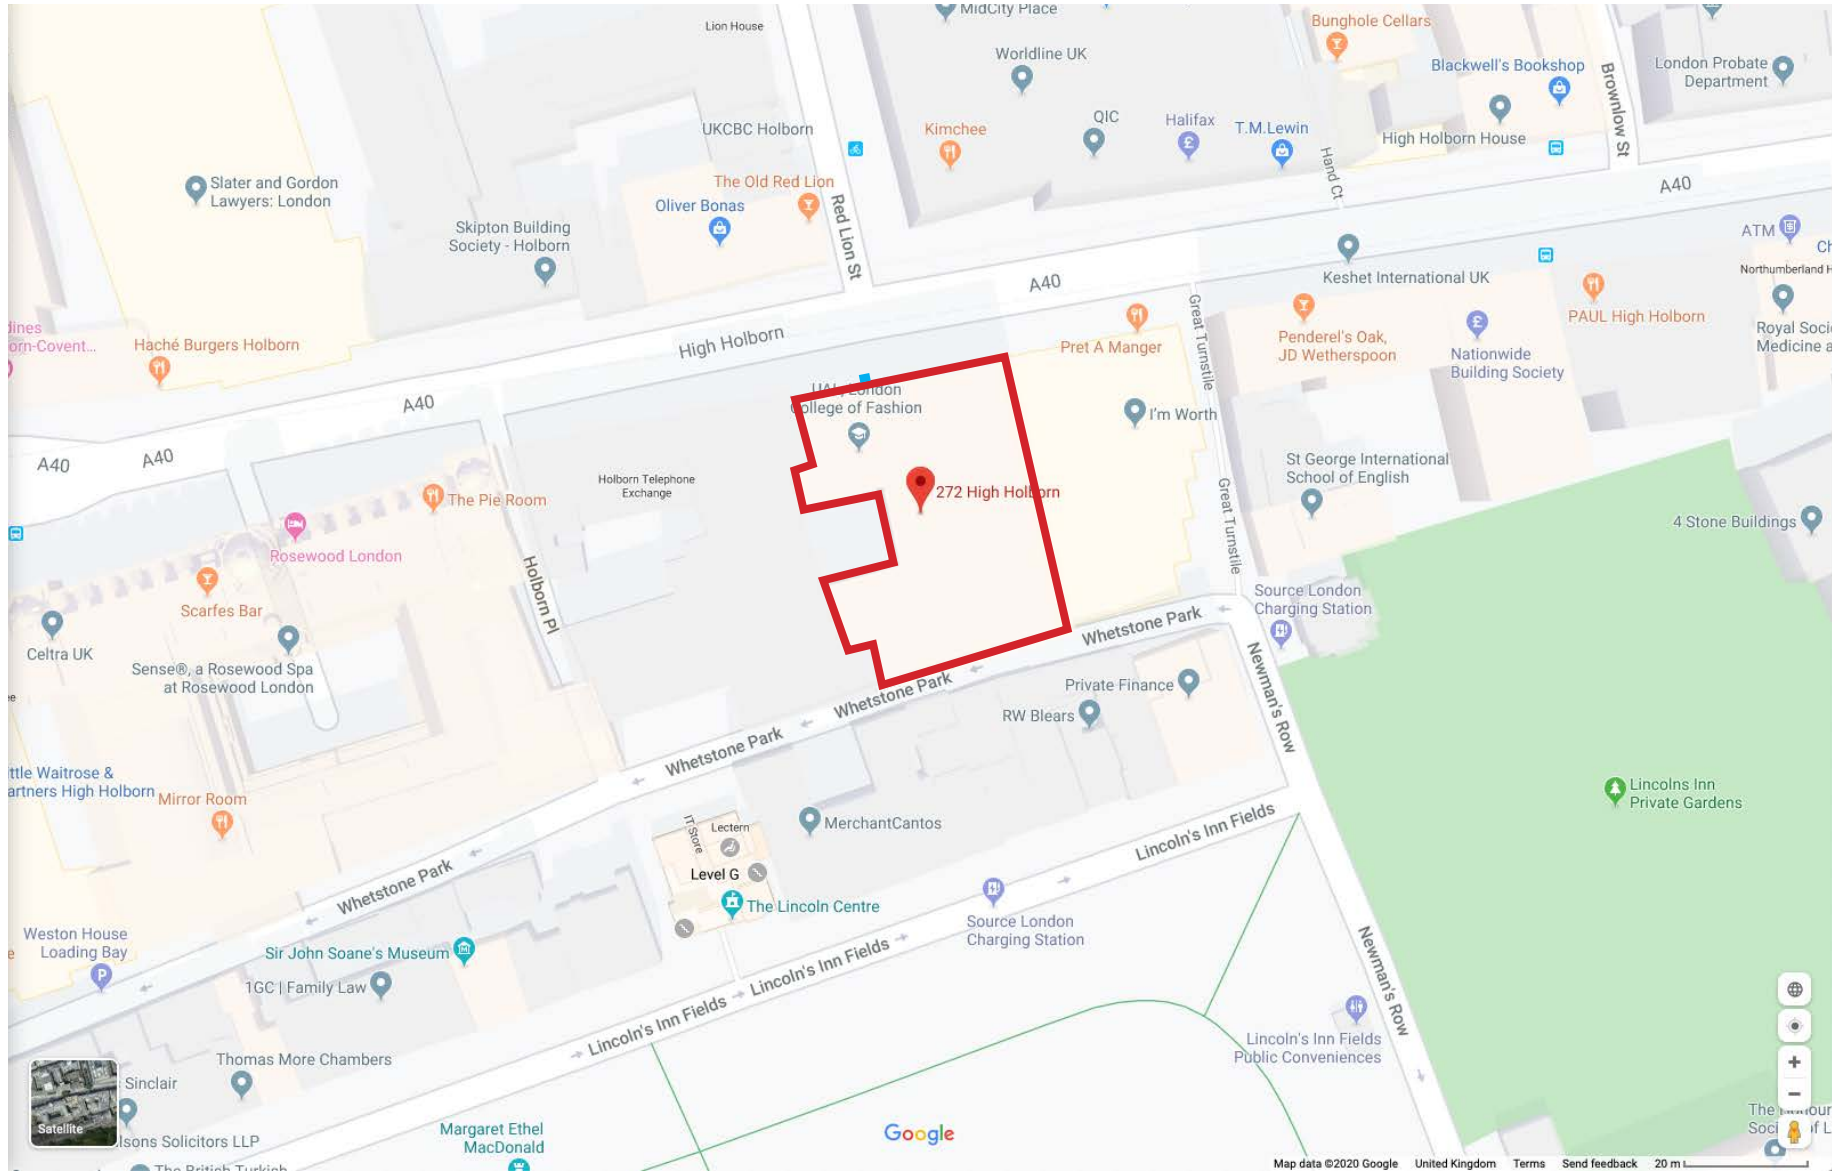

272 High Holborn location



Projecting sign position



UAL Projecting sign:

Site location visuals

Detail:




Overview:




UAL Projecting sign:

Front elevation

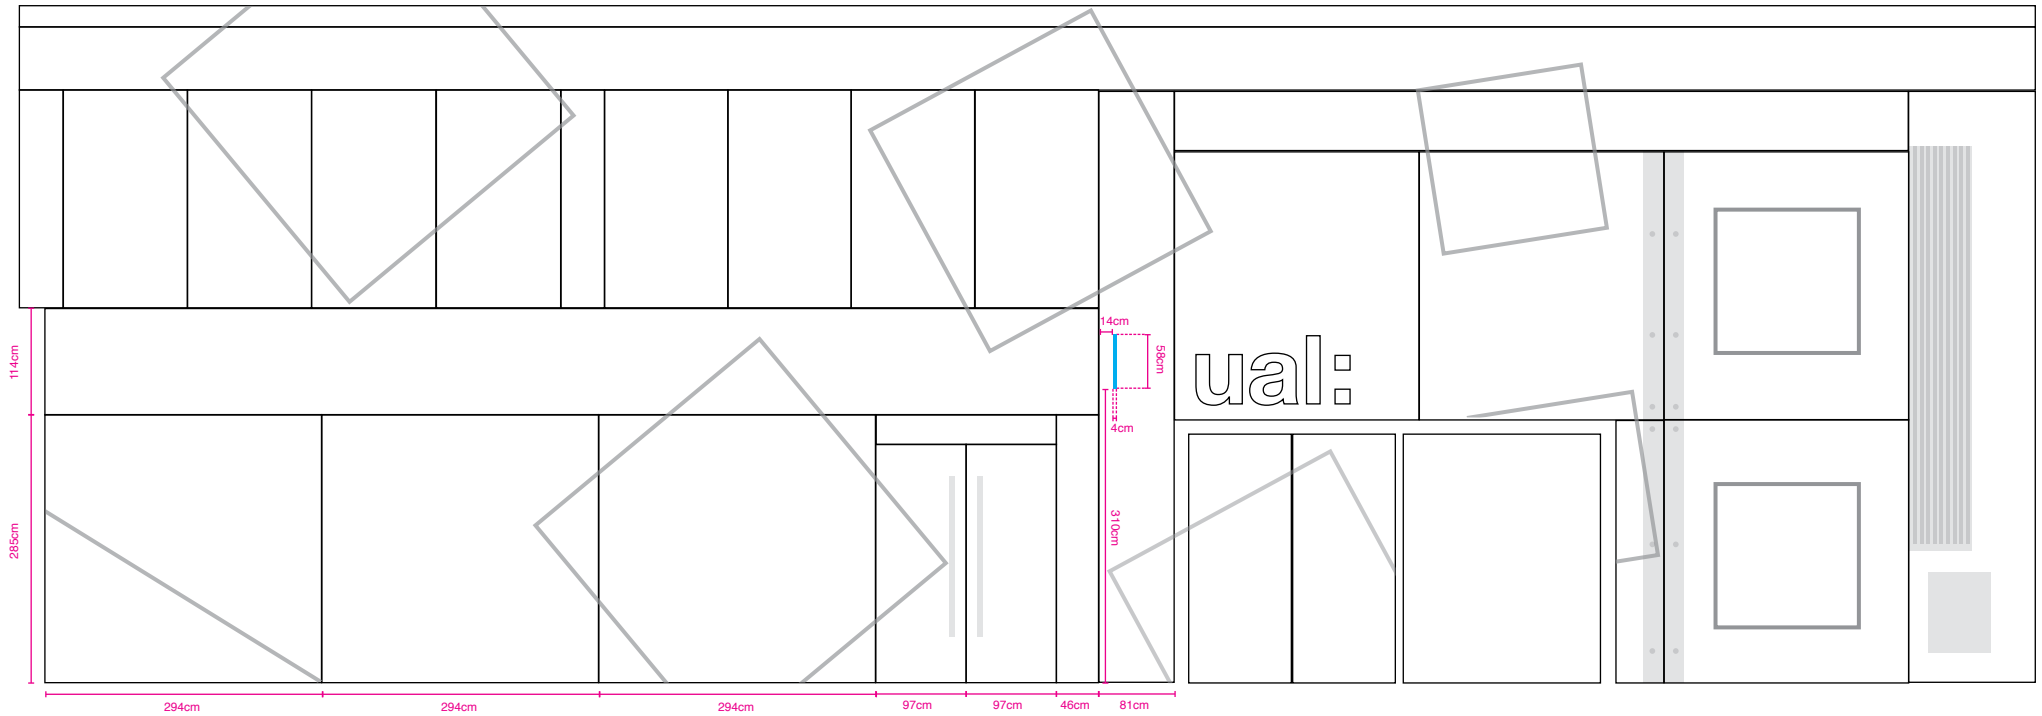

Front elevation


■ Projecting Sign
 ■ Dimensions

 Scale 1:80 

Contact:	Alphabetical Ltd Tel: 020 3487 0690 Email: b@alphabeticalstudio.com
Location:	University of the Arts London, 272 High Holborn Holborn London, WC1V 7EY
Drawing No:	UAL001

UAL Projecting sign:

Sign detail

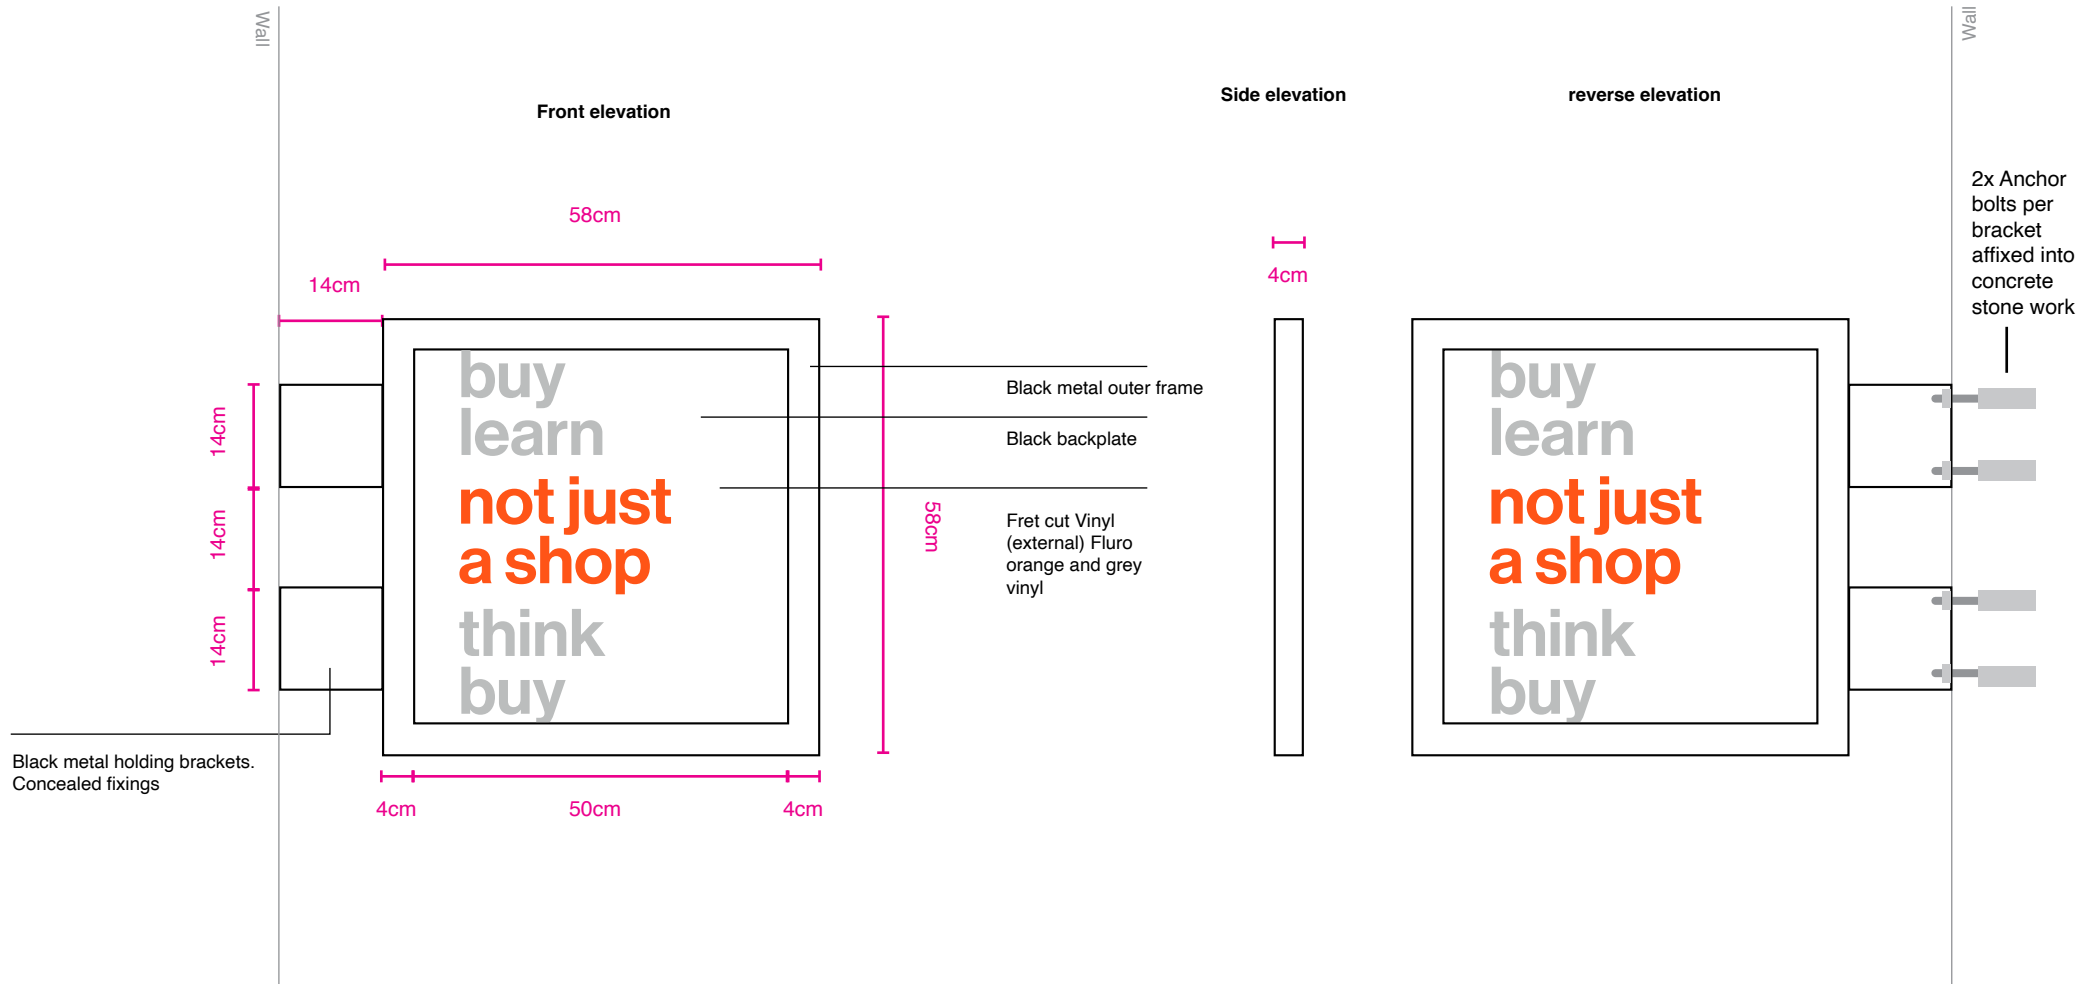

■ Dimensions

Scale 1:10

1 meter

Contact:	Alphabetical Ltd Tel: 020 3487 0690 Email: b@alphabeticalstudio.com
Location:	University of the Arts London, 272 High Holborn Holborn London, WC1V 7EY
Drawing No:	UAL002

Contact:

Bob Young

b@alphabeticalstudio.com
020 3487 0690

Alphabetical
6 Printing House Yard
Shoreditch
London
E2 7PR

Alphabetical

Alphabetical Limited Company Registration No 07218367
Registered Address 57 Vale Rd, London N4 1PP
Directors Mr B Young Mr T Taylor