

rev.	date	revisions
A	22.11.19	dormer reduced and external reduced in size.
B	23.01.20	terrace reduced..

notes

All information subject to design development & site verification.

This drawing is the property of CR ROAR Ltd. No disclosure or copy of it may be made without written permission. This drawing is for planning purposes only, no guarantee is given to its accuracy or correctness and is subject to site verification.


project  
421A Finchley Road  
London  
NW3 6HJ  
client  
Roger Brighten

architect  
**ROAR**

drawing title  
Proposed Third floor plan – option A

scale at A1	scale at A3	date
1:25	1:50	06
job no.	drawing	rev.
106	P100	B

1 Third Floor Plan

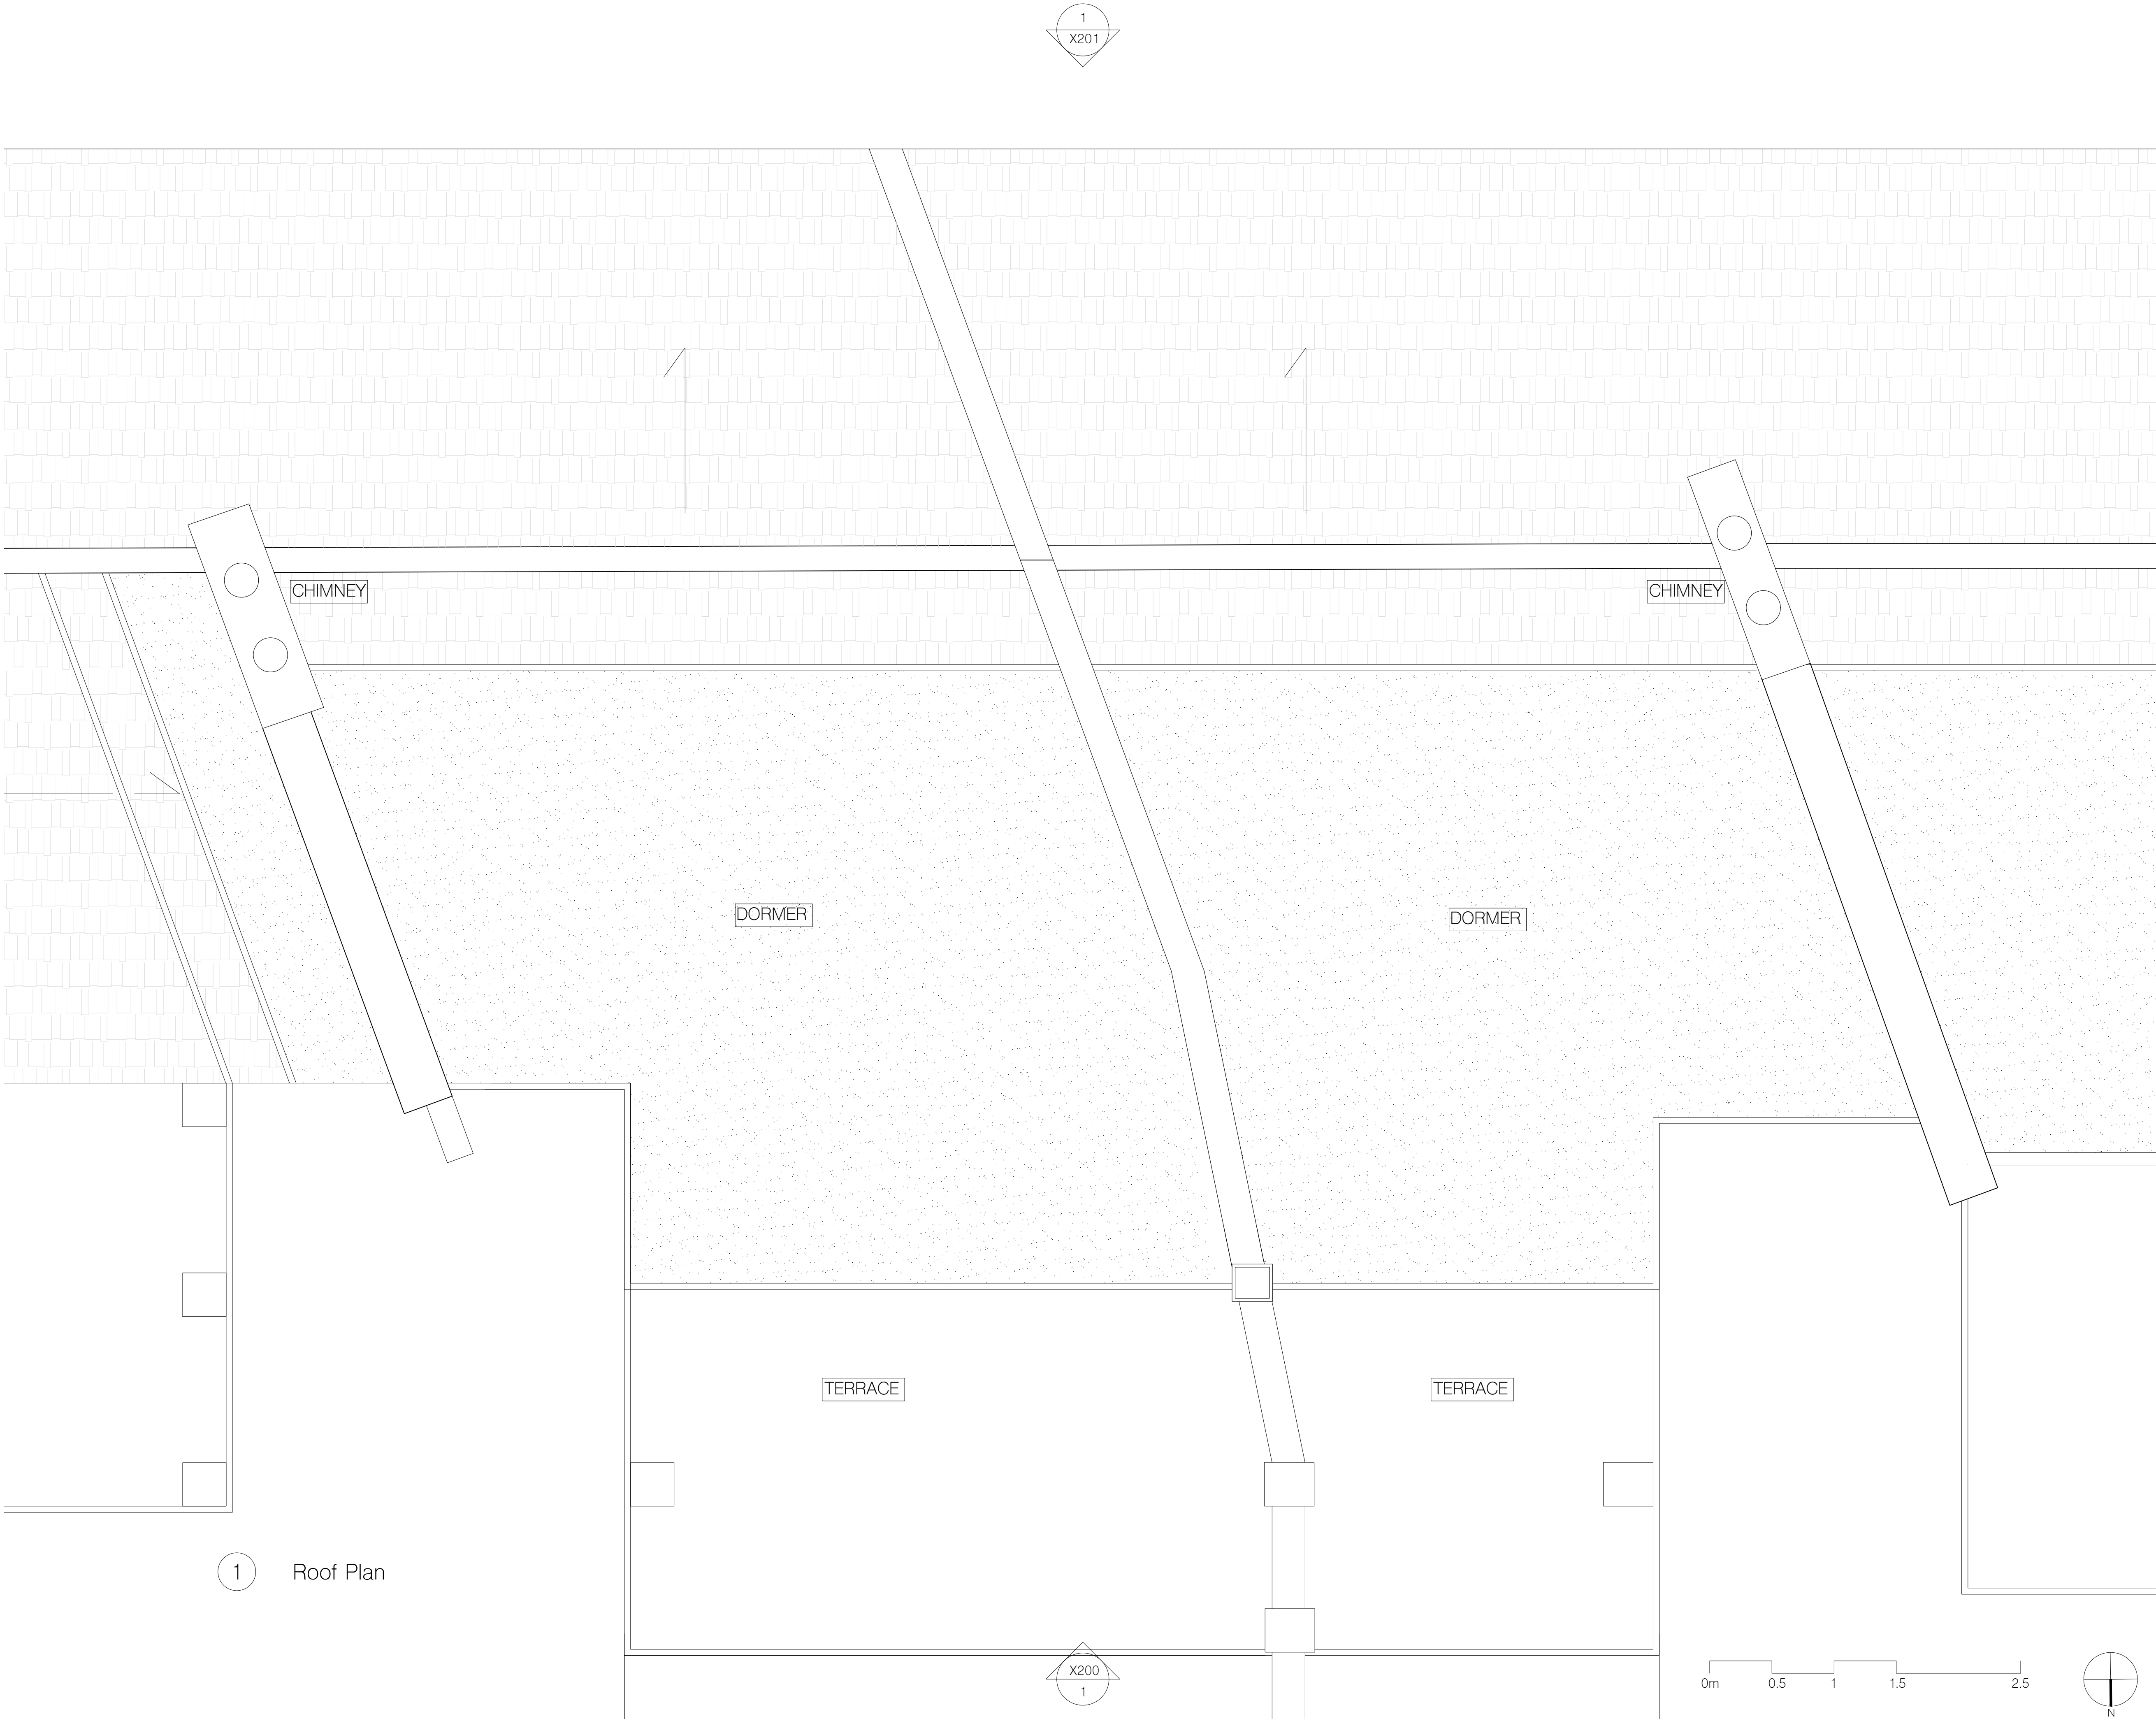

1 Roof Plan

rev.	date	revisions
A	22.11.19	dormer reduced and external reduced in size.
B	23.01.20	terrace reduced..

notes

All information subject to design development & site verification.

This drawing is the property of CR ROAR Ltd. No disclosure or copy of it may be made without written permission. This drawing is for planning purposes only, no guarantee is given to its accuracy or correctness and is subject to site verification.

project

421A Finchley Road  
London  
NW3 6HJ

client

Roger Brighten

architect


**ROAR**

drawing title

Proposed Roof plan - option B

scale at A1	scale at A3	date
1:25	1:50	06

job no.	drawing	rev.
106	P101	B

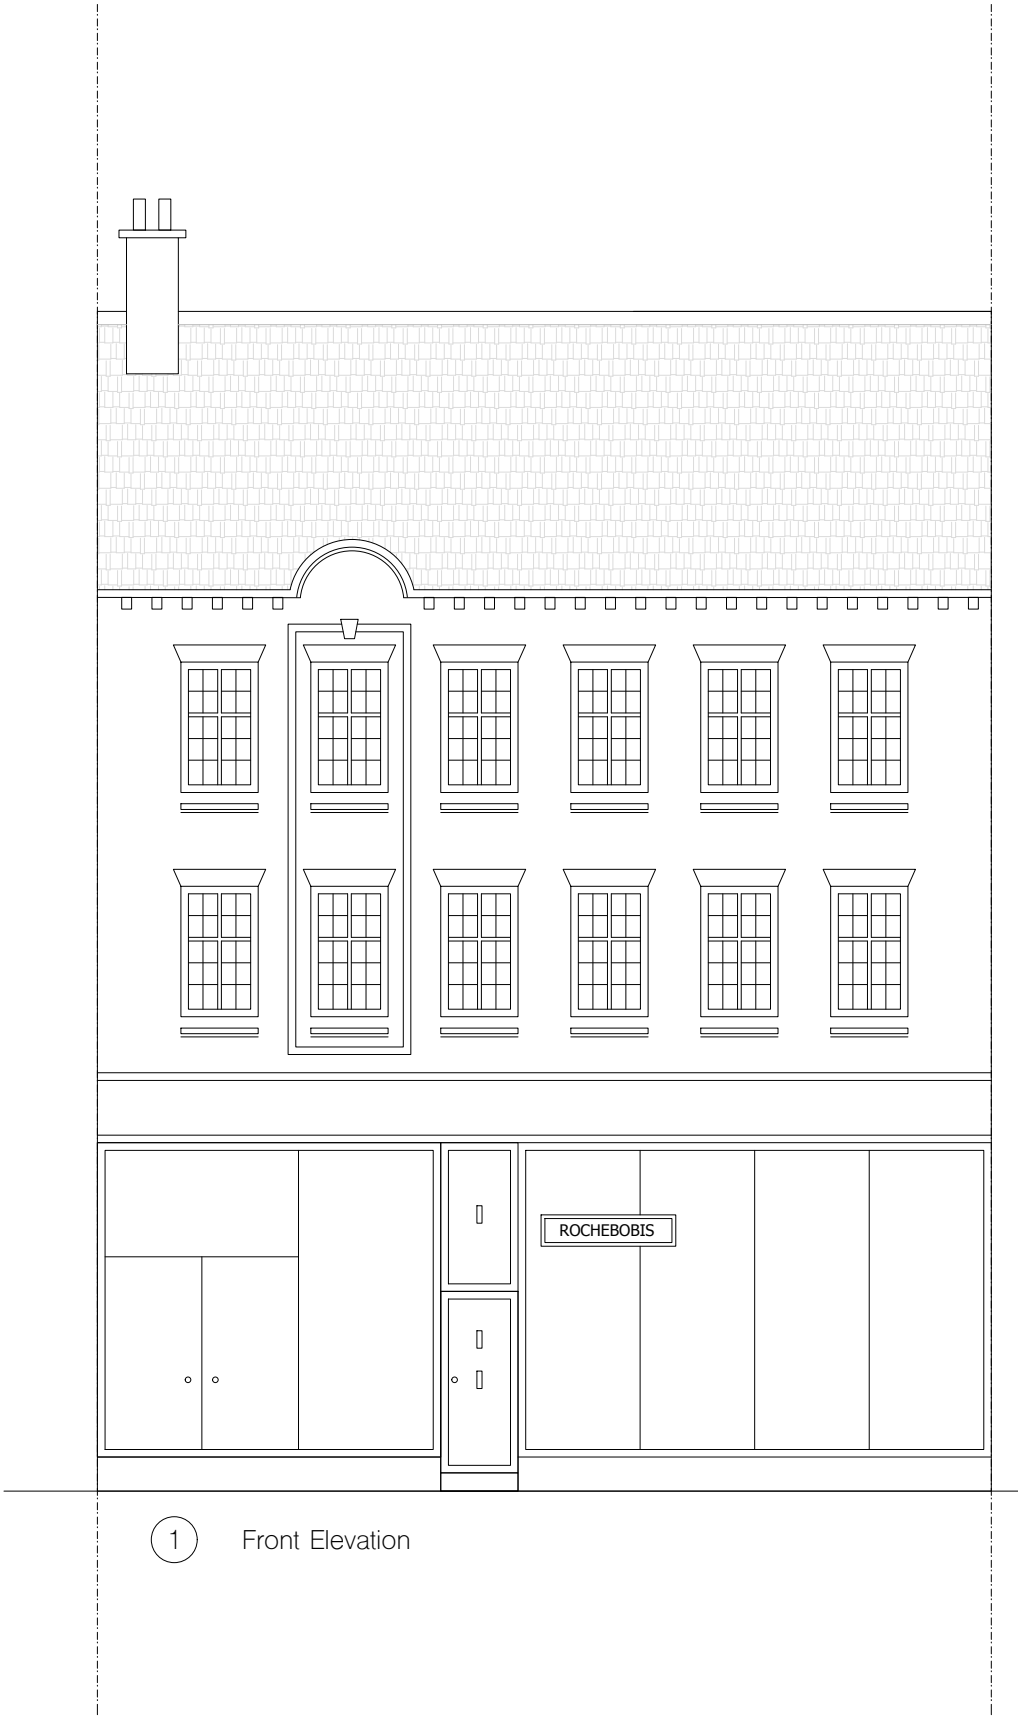

1 Front Elevation



2 Rear Elevation

notes

All information subject to design development and site verification.

This drawing is the property of CR ROAR Ltd. No disclosure or copy of it may be made without written permission. This drawing is for planning purposes only, no guarantee is given to its accuracy or correctness and is subject to site verification.

project  
421A Finchley Road  
London  
NW3 6HJ  
client  
Roger Brighton

architect  
**ROAR**

drawing title  
Proposed elevations




scale at A1	scale at A3	date
1:50	1:100	06.19
job no.	drawing	rev.
106	P200	-

rev.	date	revisions
A	22.11.19	dormer reduced and external terrace reduced in size.
B	23.01.20	terrace reduced..



1 section A-A

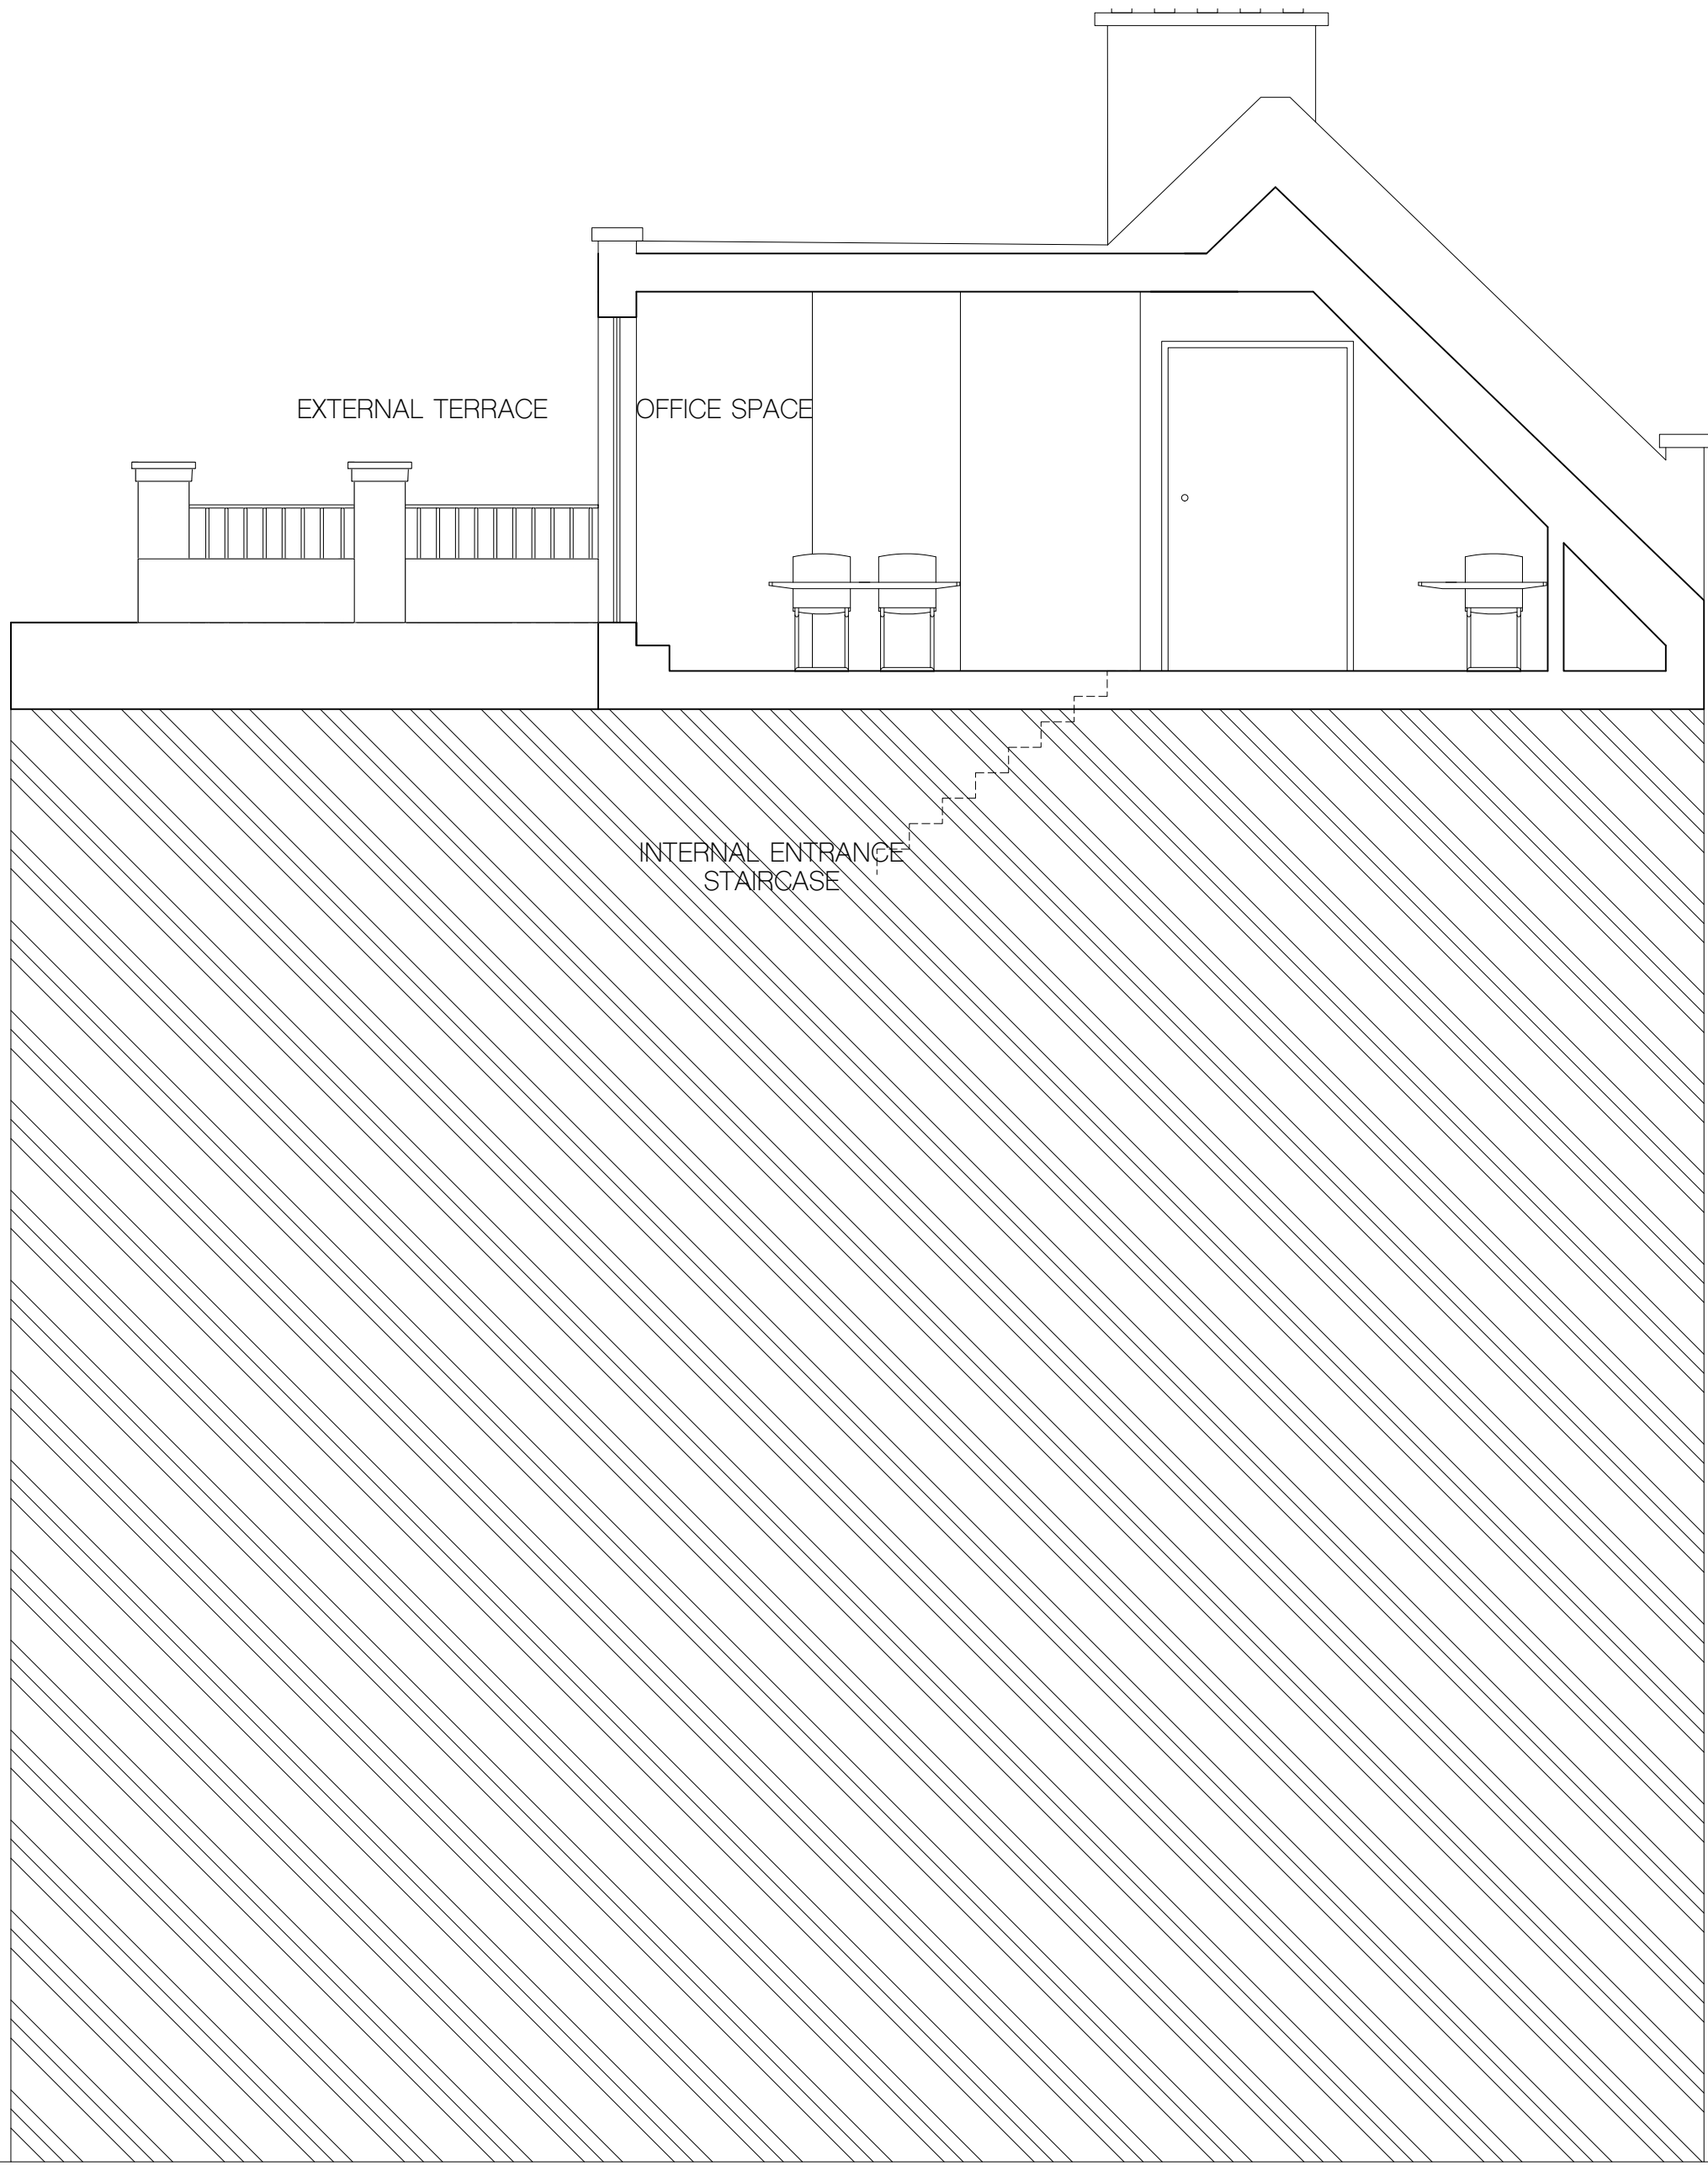

2 section B-B

notes

All information subject to design development & site verification.

This drawing is the property of CR ROAR Ltd. No disclosure or copy of it may be made without written permission. This drawing is for planning purposes only, no guarantee is given to its accuracy or correctness and is subject to site verification.

project  
421A Finchley Road  
London  
NW3 6HJ  
client  
Roger Brighton

architect  
**ROAR**

drawing title  
Proposed sections

0m 0.5 1 1.5 2.5

scale at A1 1:50 scale at A3 1:100 date 06

job no. 106 drawing P300 rev. B