

- General Notes
1. Dimensions are in millimetres unless stated otherwise.
  2. Levels are in metres AOD unless stated otherwise.
  3. Dimensions govern. Do not scale off drawing.
  4. All dimensions to be verified on site before proceeding.
  5. All discrepancies to be notified in writing to Make Limited.

© Make Limited 2015

01	23.01.20	Planning	RK
00	25.09.19	For Information	RK
Rev	Date	Reason For Issue	Chk

## PLANNING

DRAWING STATUS


**make**

32 Cleveland Street,  
London, W1T 4JY

tel +44 (0) 20 7636 5151

info@makearchitects.com  
www.makearchitects.com

Client  
**Mr M Namaki**  
56 Cumberland Terrace  
London  
NW1 4HJ

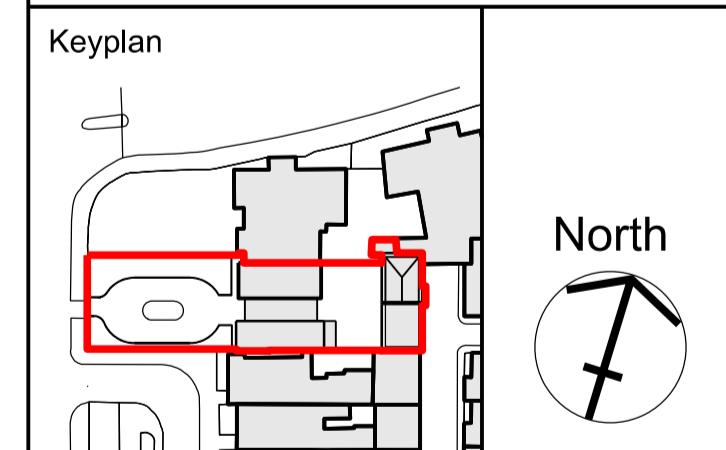


Project  
**Gloucester Lodge**  
Regents Park

Drawing Title  
**Existing**  
Site Plan

Scale	Paper Size	Date
1:1250	@A1/ A3	10.07.15

Project No.	Draw No.	Rev No.
1202	PG0010	01

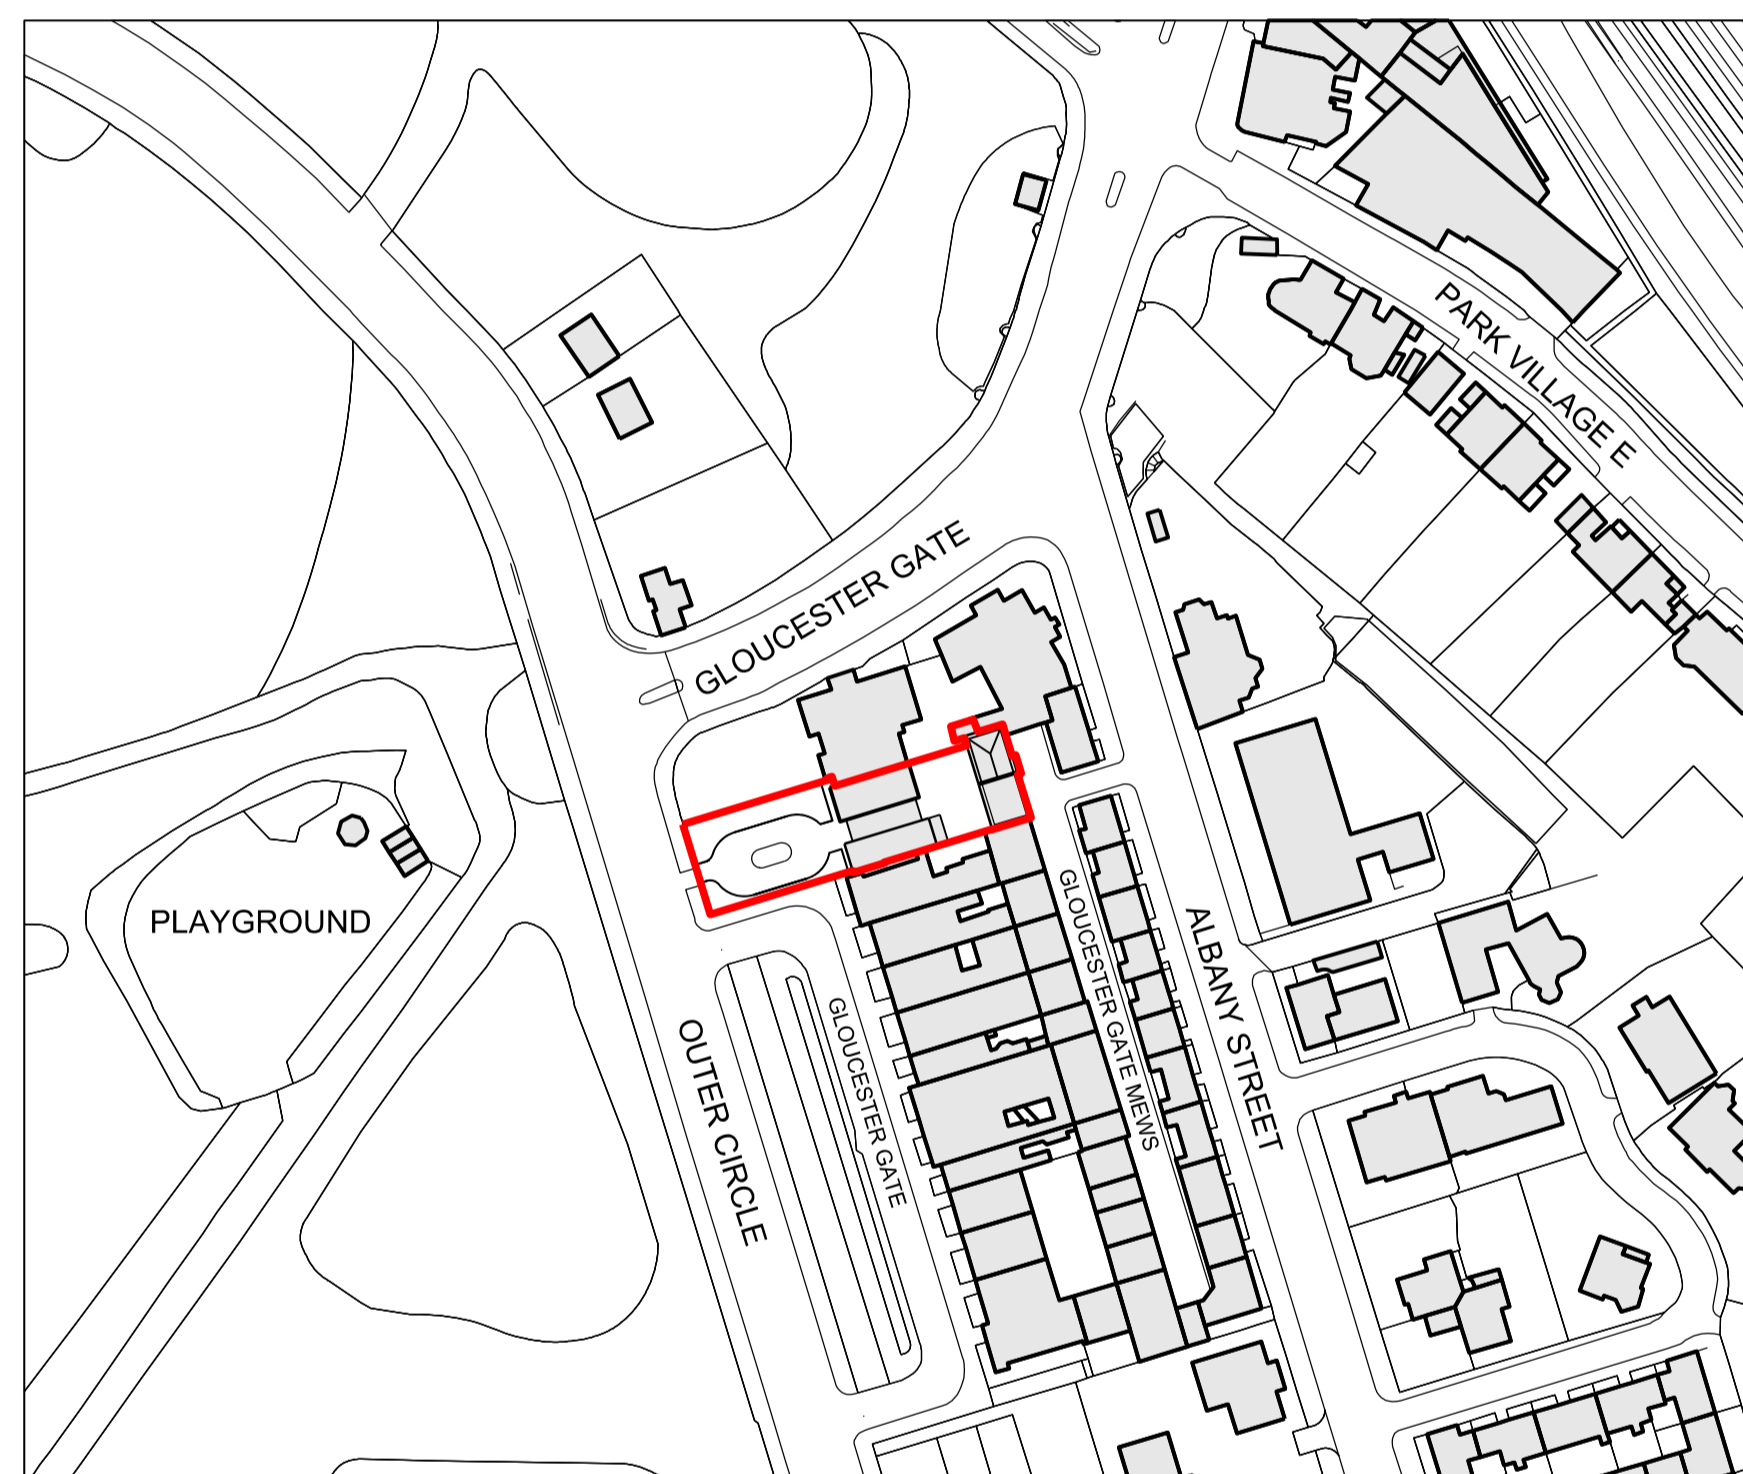

01 Existing site plan

1:1250

