
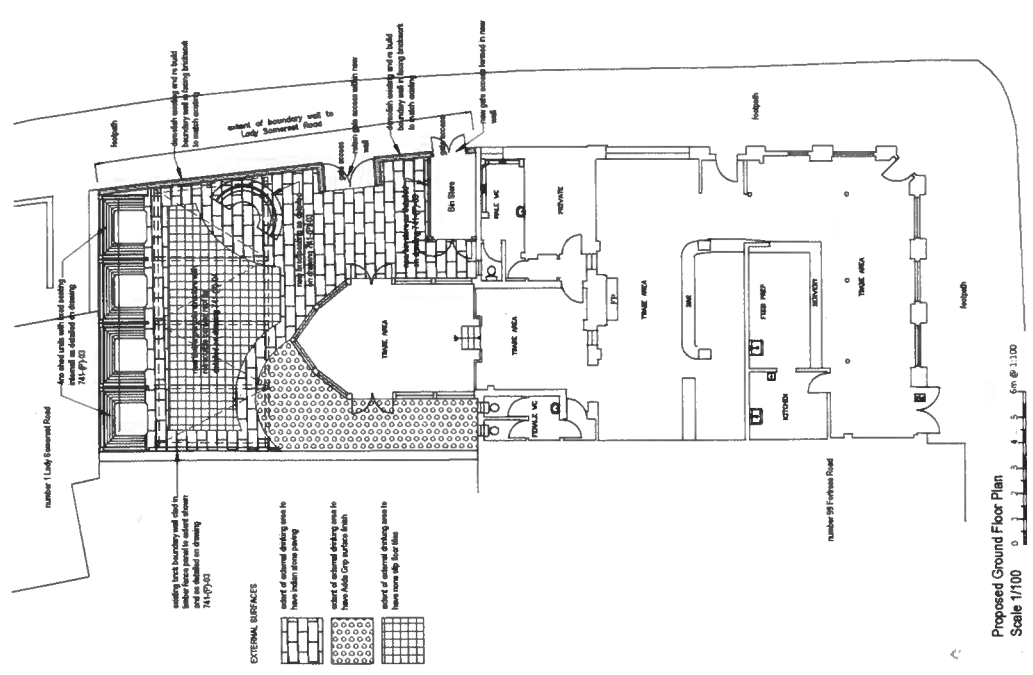
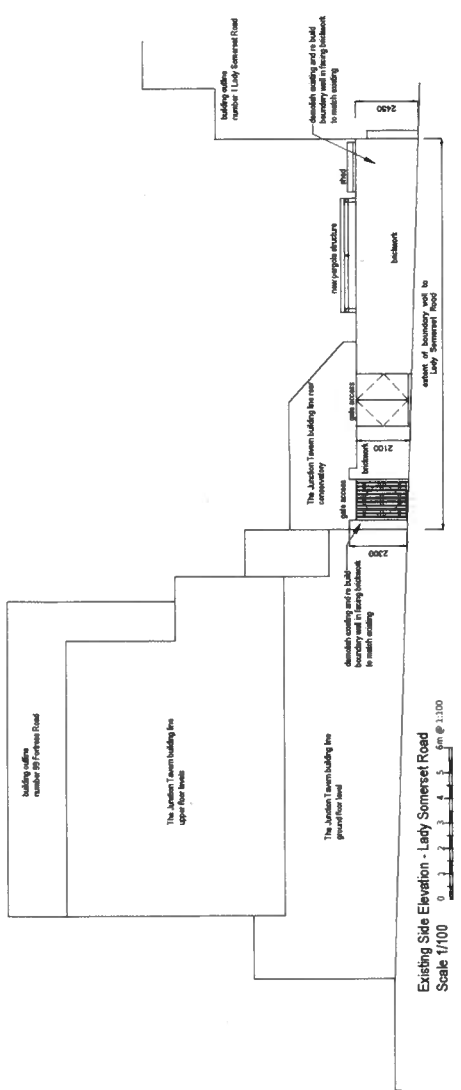
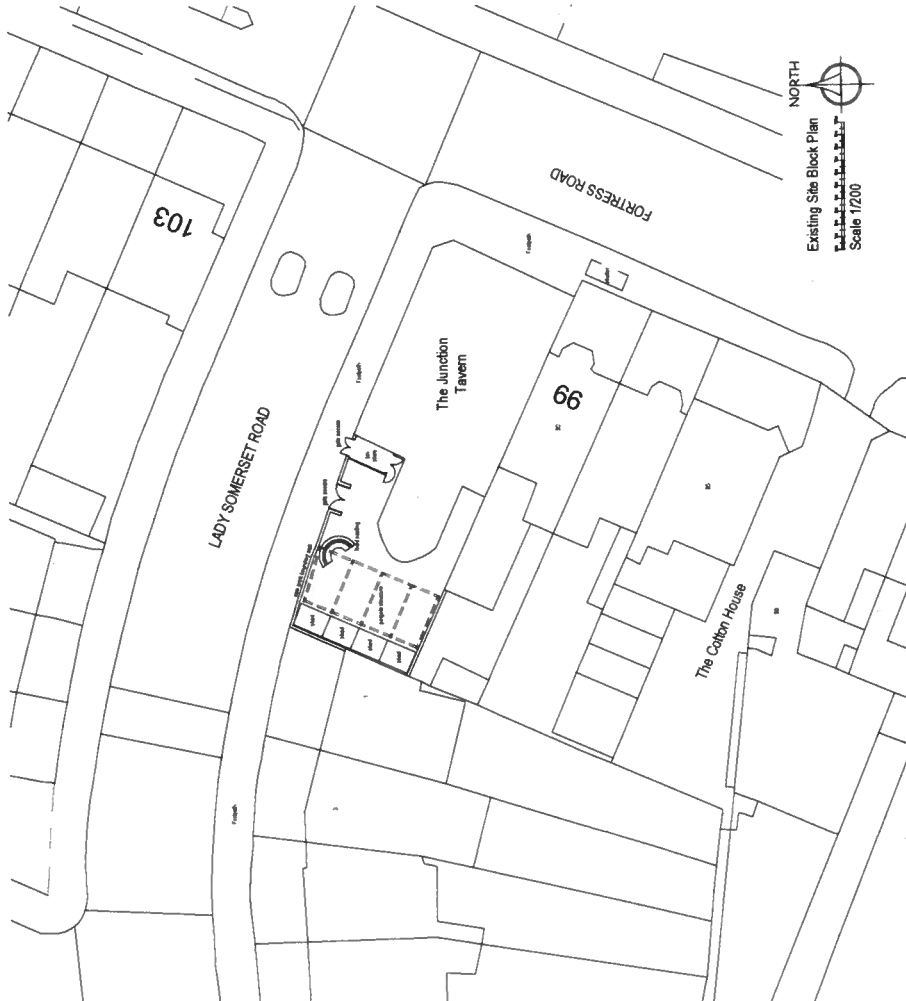


Job Title	THE JUNCTION TAVERN 101 Fortress Road, Kentish Town, London, NW5 1AG @A1
Scale	1:100, 200,
Date	Sept 19
Drawing Title	Proposed Floor Plans Elevations & Site Block Plan
Drawing No	741-(P)-02
Drawn By	PJB

Copyright
The drawing and design and all the information contained herein
is the sole copyright of Nanu Soda Ltd and reproduction in any
form is forbidden unless permission is obtained in writing.
No dimensions to be scaled from the drawing. All Contractors
must verify and be responsible for taking and checking all
measurements relative to the work. The Designer must be advised
of any discrepancies in writing.

 

- EXTERNAL FINISHES**
- solid of external finishing uses to have rubber stone paving
 - solid of external finishing uses to have M20 Crp surface finish
 - solid of external finishing uses to have concrete floor slab

Proposed Ground Floor Plan
Scale 1:100