

## PROPOSED REAR ELEVATION:

- 2 New flat topped lead clad dormer
- 7 New roof to match existing
- 8 New hardwood timber sliding door in new openings
- 9 1.8m high timber fence with 50mm horitzontal slats both sides
- 10 Roof removed and extension built up in matching brickwork
- (11) Roof light

Note: All new windows with red brick dressing to match existing

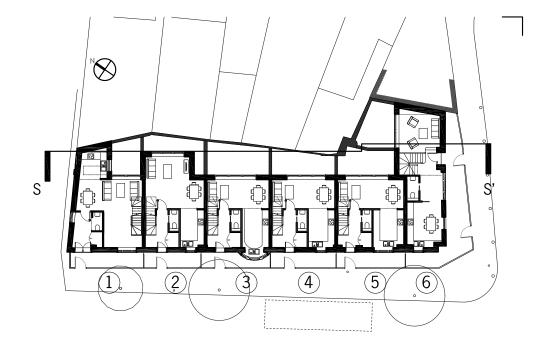

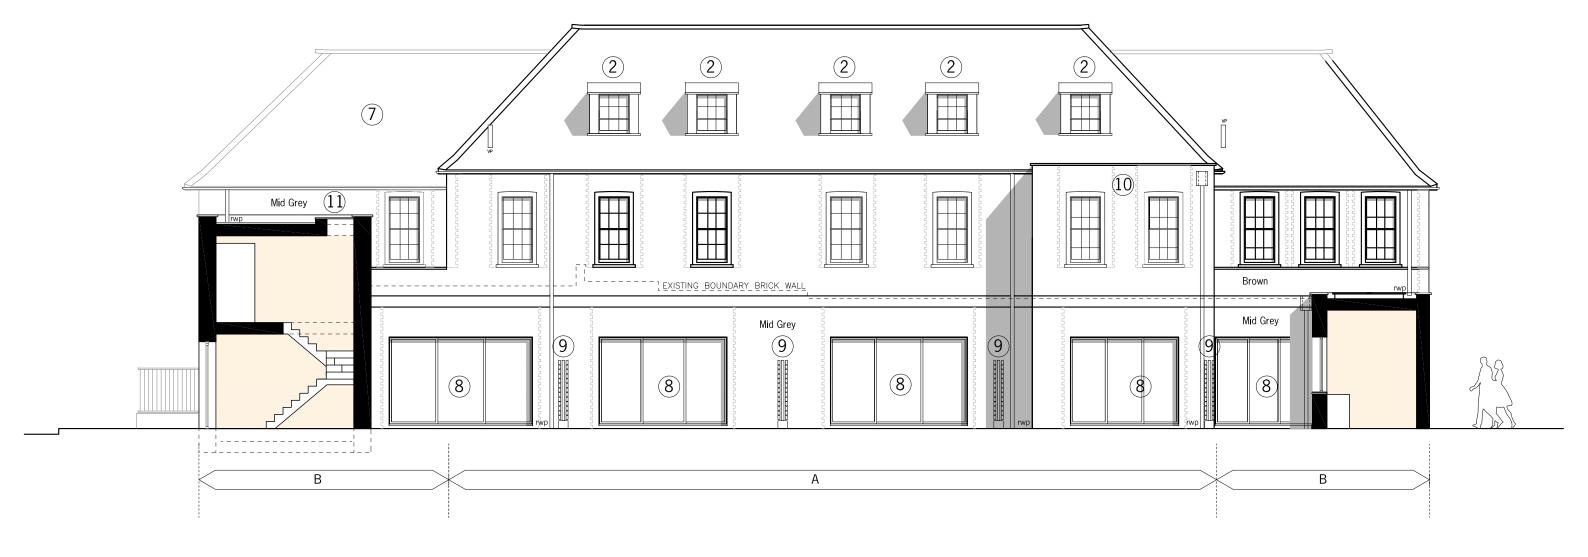



RAGLAN HOUSE, 1 RAGLAN STREET LONDON NW5 3DB 23 January 2020 PROPOSED REAR ELEVATION Scale 1:100 @ A3 GPC-P5 REV.C