


revision	date	initialed	description of amendments
A	14.2.97	JEFF	PORTERS DESK AND OFFICE DELETED. SHARED MAIN ENTRANCE HALL SEPERATED.
			FREESTANDING COLUMN IN LIFT LOBBY REMOVED. LIFT LOBBY ENLARGED.

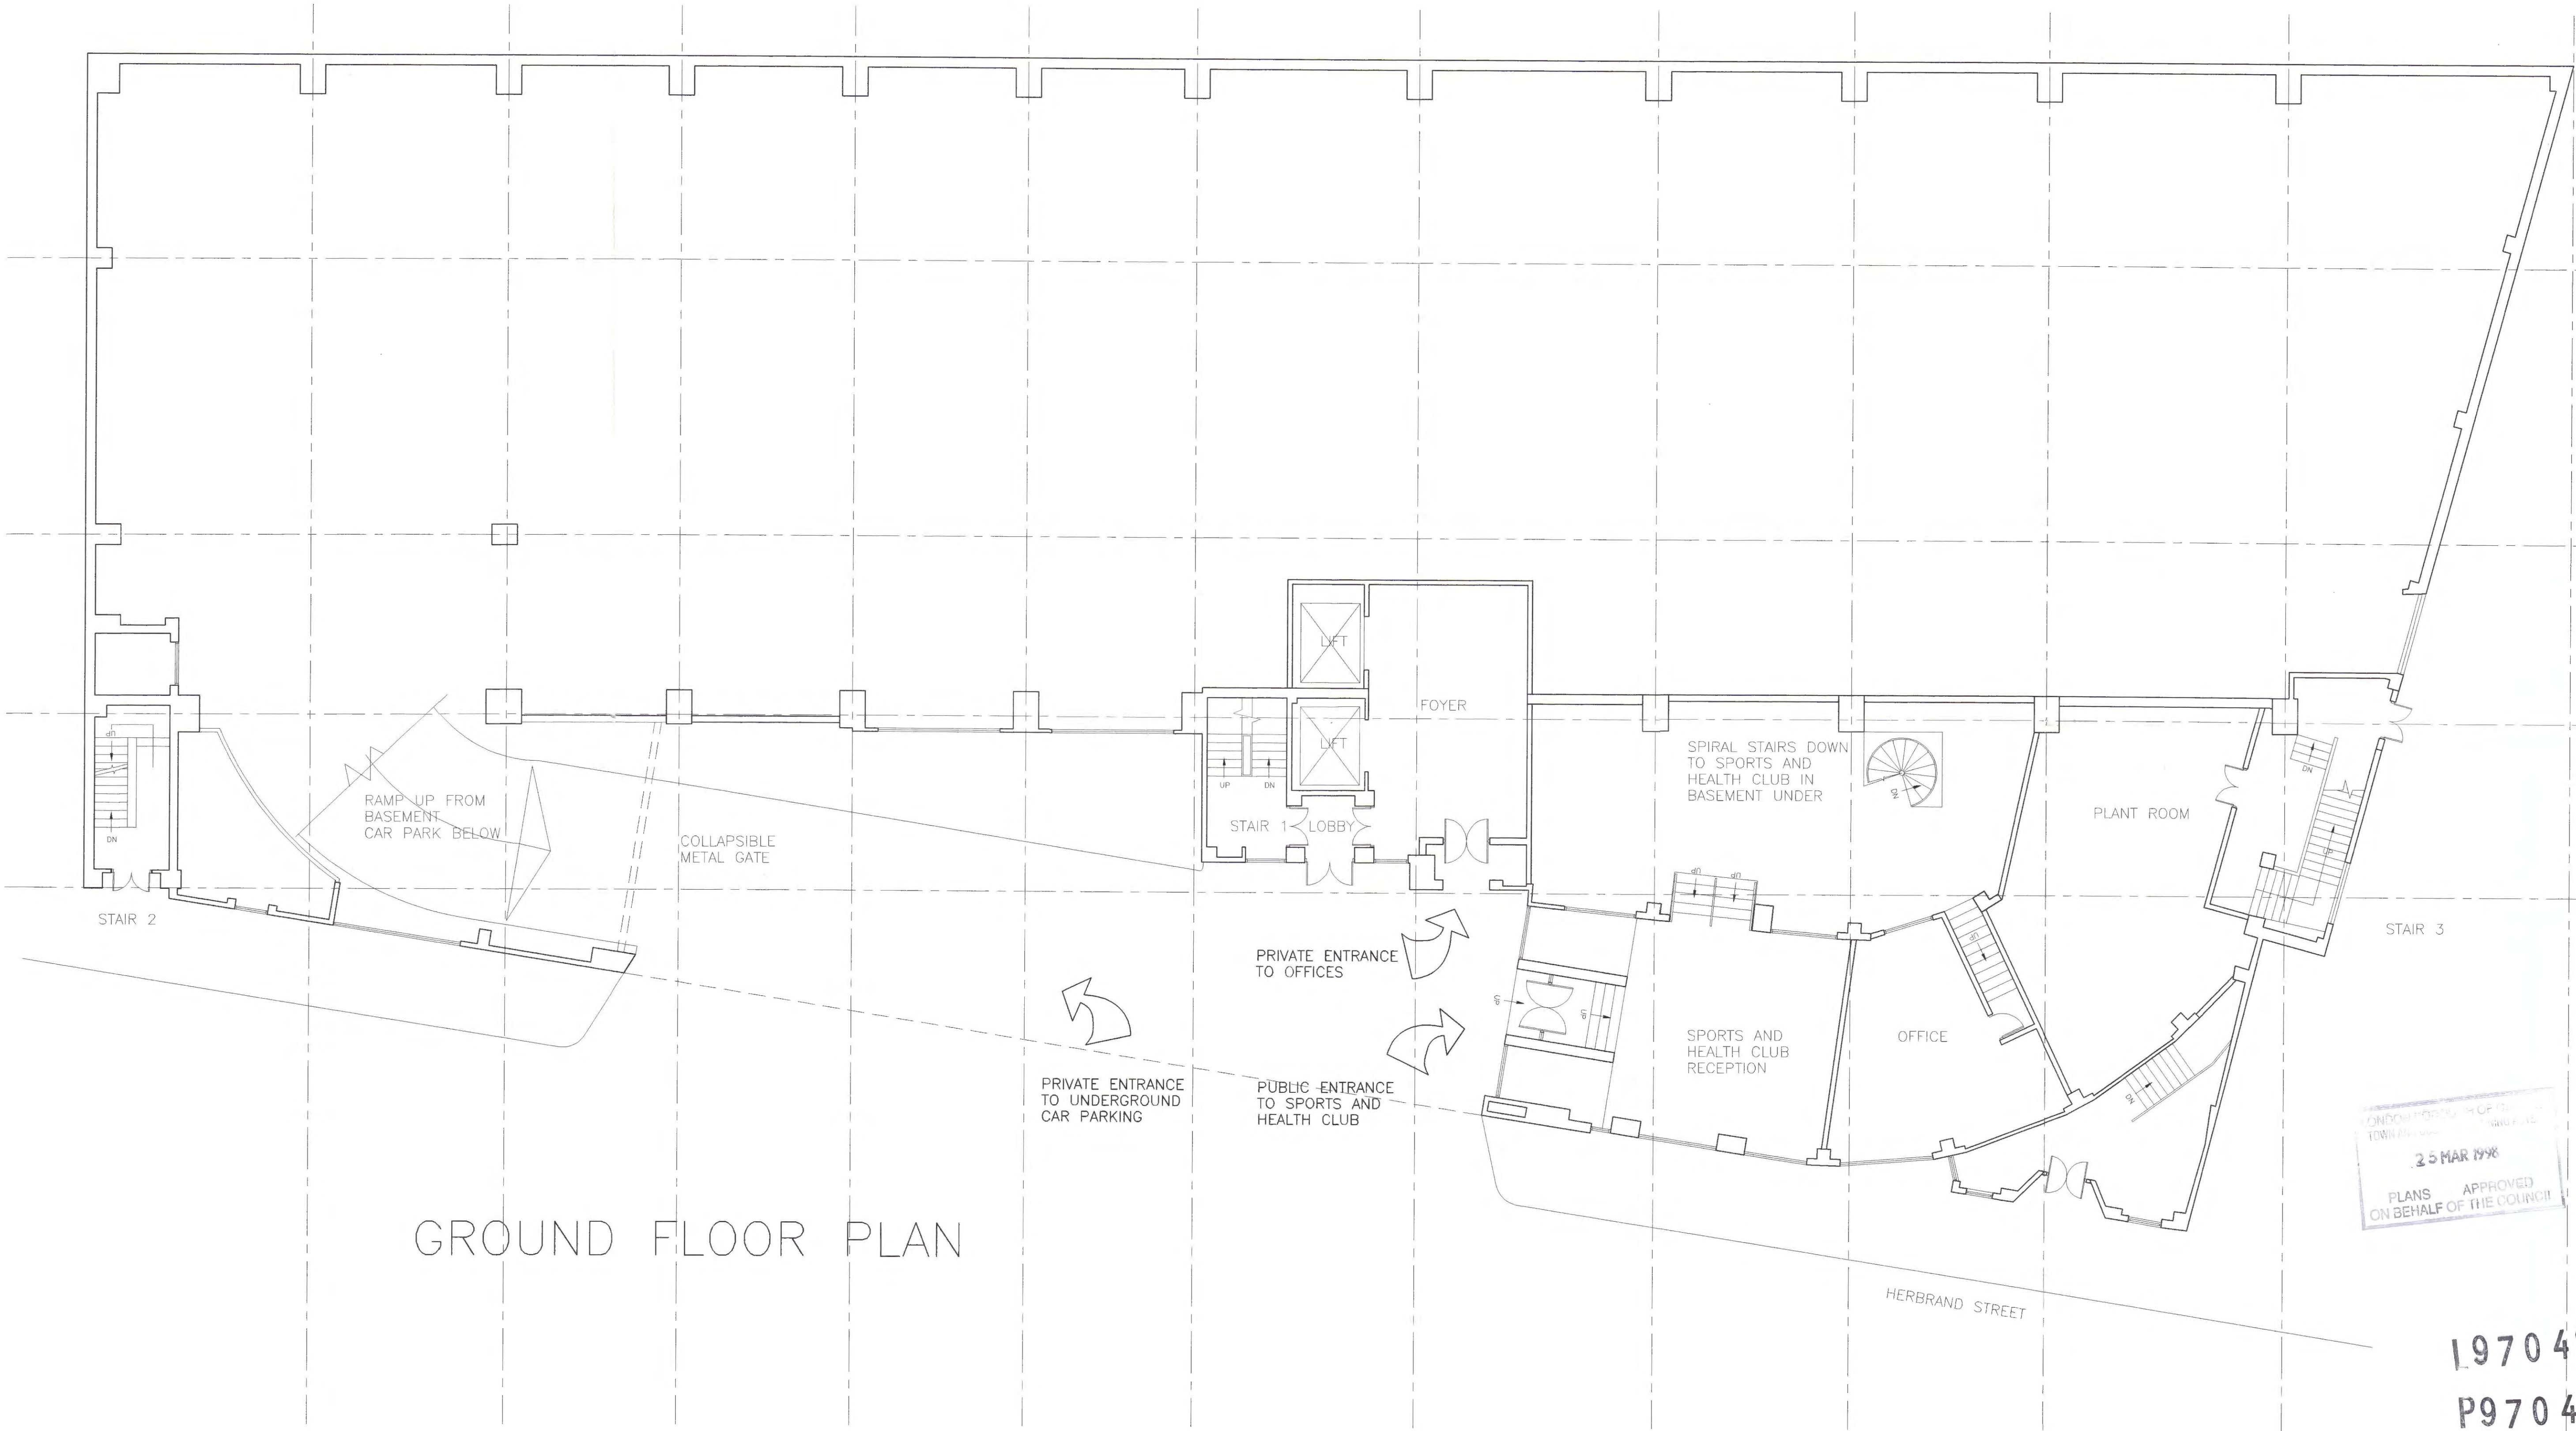

LONDON FORWARD OF THE
TOWN PLANNING
25 MAR 1998
PLANS APPROVED
ON BEHALF OF THE COUNCIL

19704202R2
P9704201R2

P A S K I N K Y R I A K I D E S S A N D S	project 7-11 HERBRAND STREET LONDON WC1									
	title PROPOSED GROUND FLOOR PLAN (OFFICE SCHEME)									
	scale 1:100	date 6/2/97	drawn JEFF	job no. 534	disc. A	day no. WP 102	rev. A	issue date		
	7 Cliff Road Studios, London, NW1 9AN telephone: 0171 485 1114 facsimile: 0171 485 5753 modem: 0171 428 0560 email: 106153,1026@compuserve.com									