


revision	date	initials	description of amendments

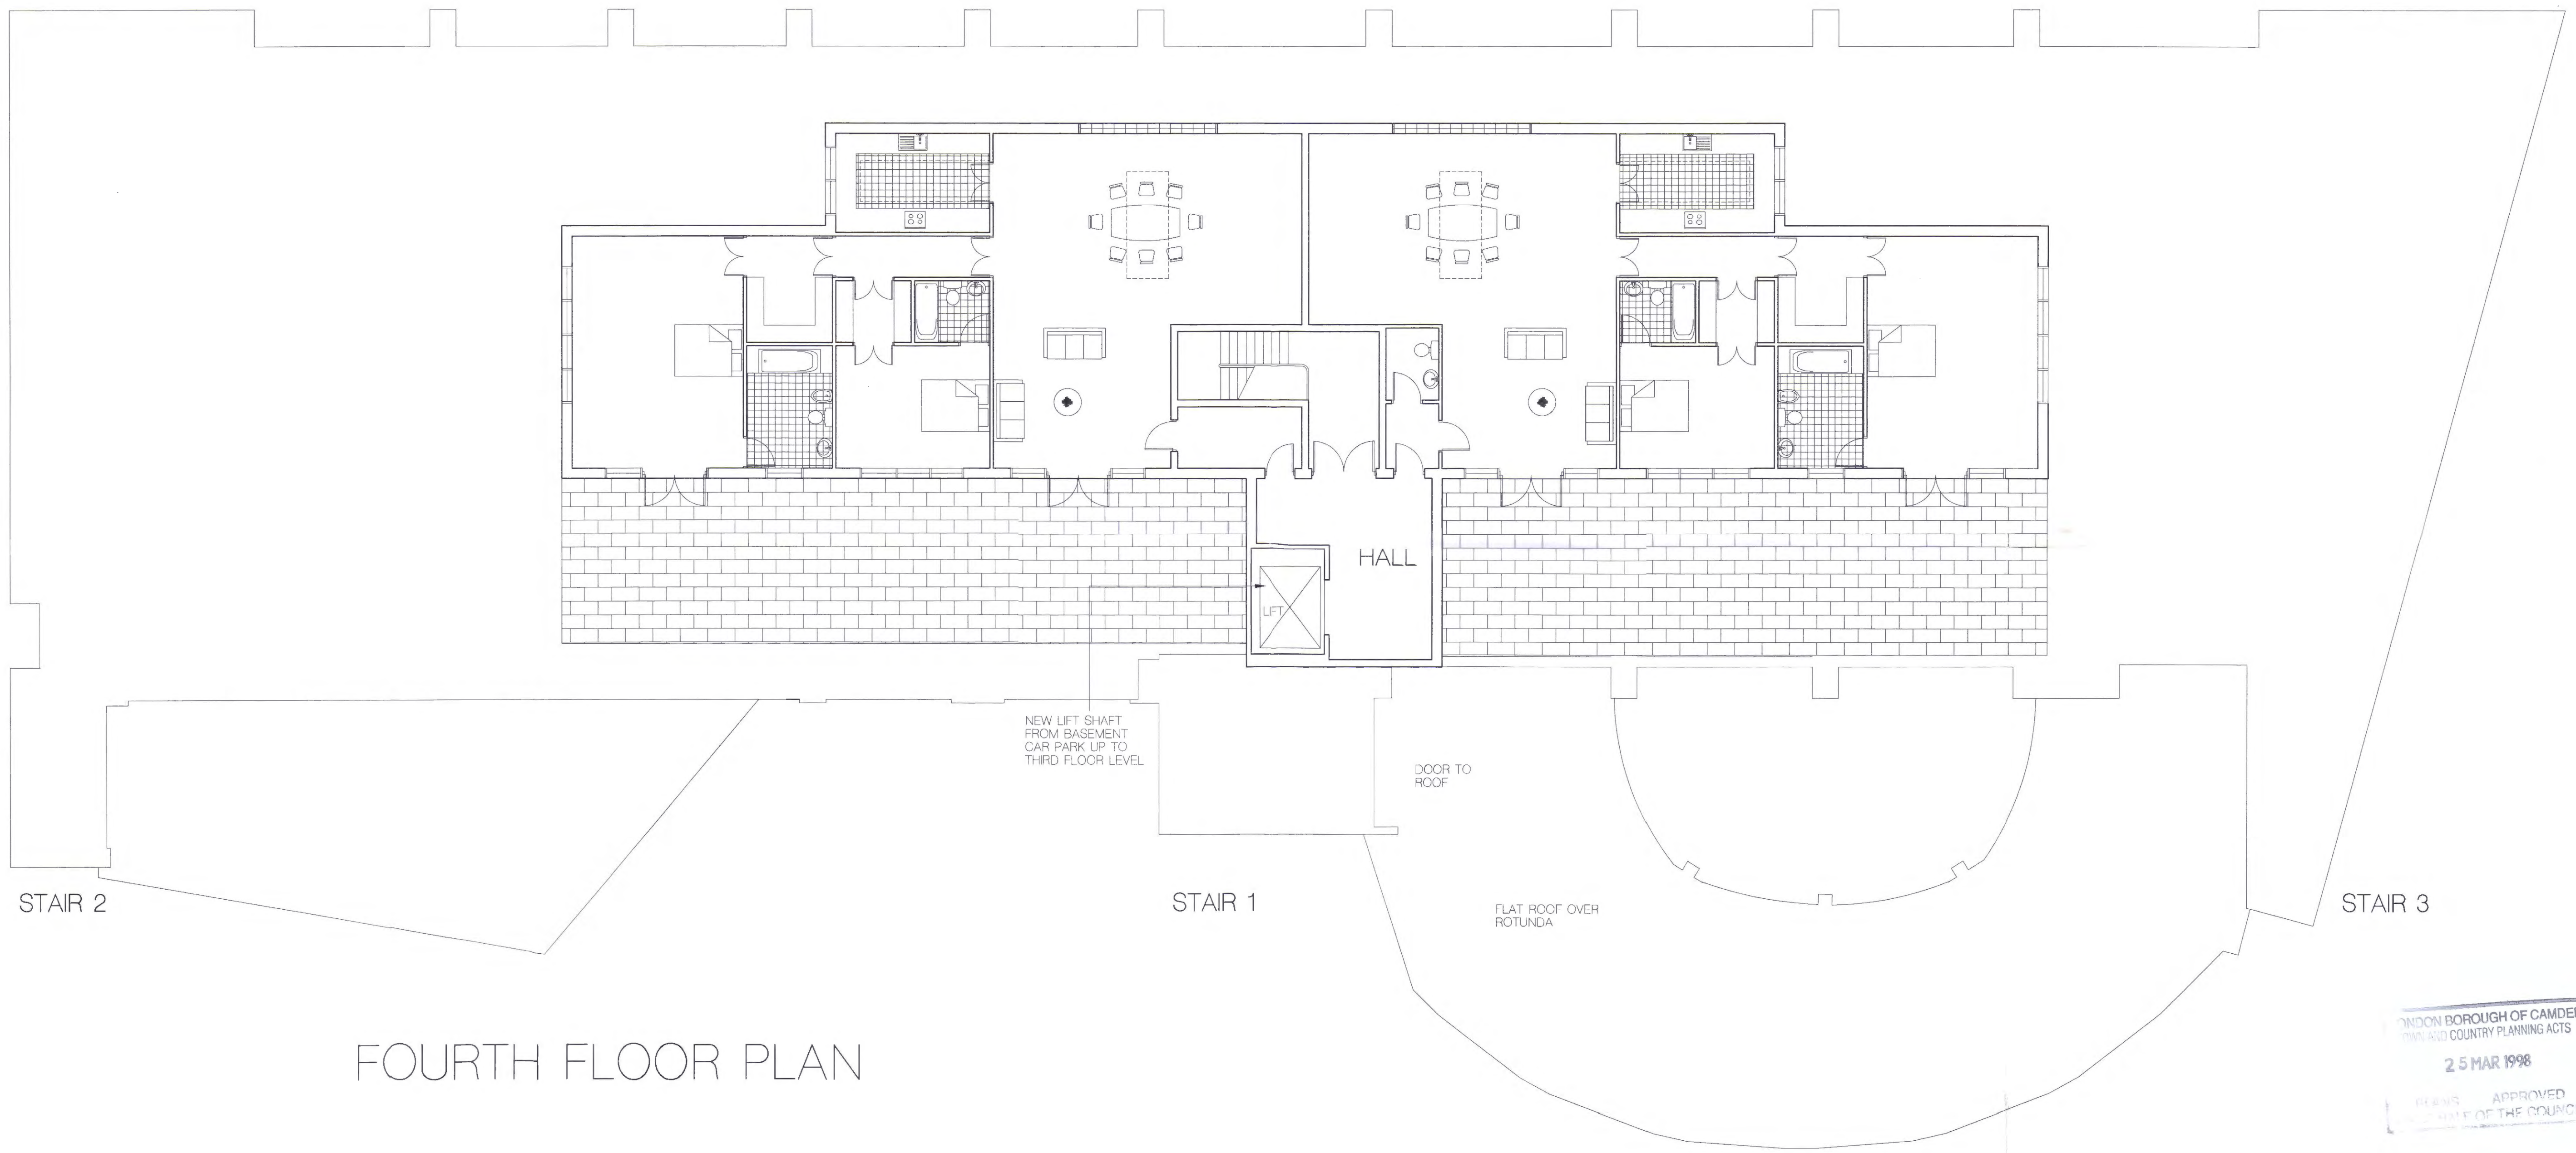

FOURTH FLOOR PLAN

LONDON BOROUGH OF CAMDEN
 TOWN AND COUNTRY PLANNING ACTS
 25 MAR 1998
 PLANS APPROVED
 BY THE COUNCIL

L9704202 R2
 P9704201 R2

P K S A N D S	project	7-11 HERBRAND STREET LONDON WC1													
	title	PROPOSED FOURTH FLOOR (OFFICE SCHEME)													
scale	1:100	date	2/6/97	drawn	JEFF	job no.	534	disc.	A	dwg no.	WFB6	rev.		issue date	
7 Cliff Road Studios, London, NW1 9AN Telephone: 0171 485 1114 facsimile: 0171 485 5753 modem: 0171 428 0560 email: 106153,1026@compuserve.com															