


revision	date	initials	description of amendments

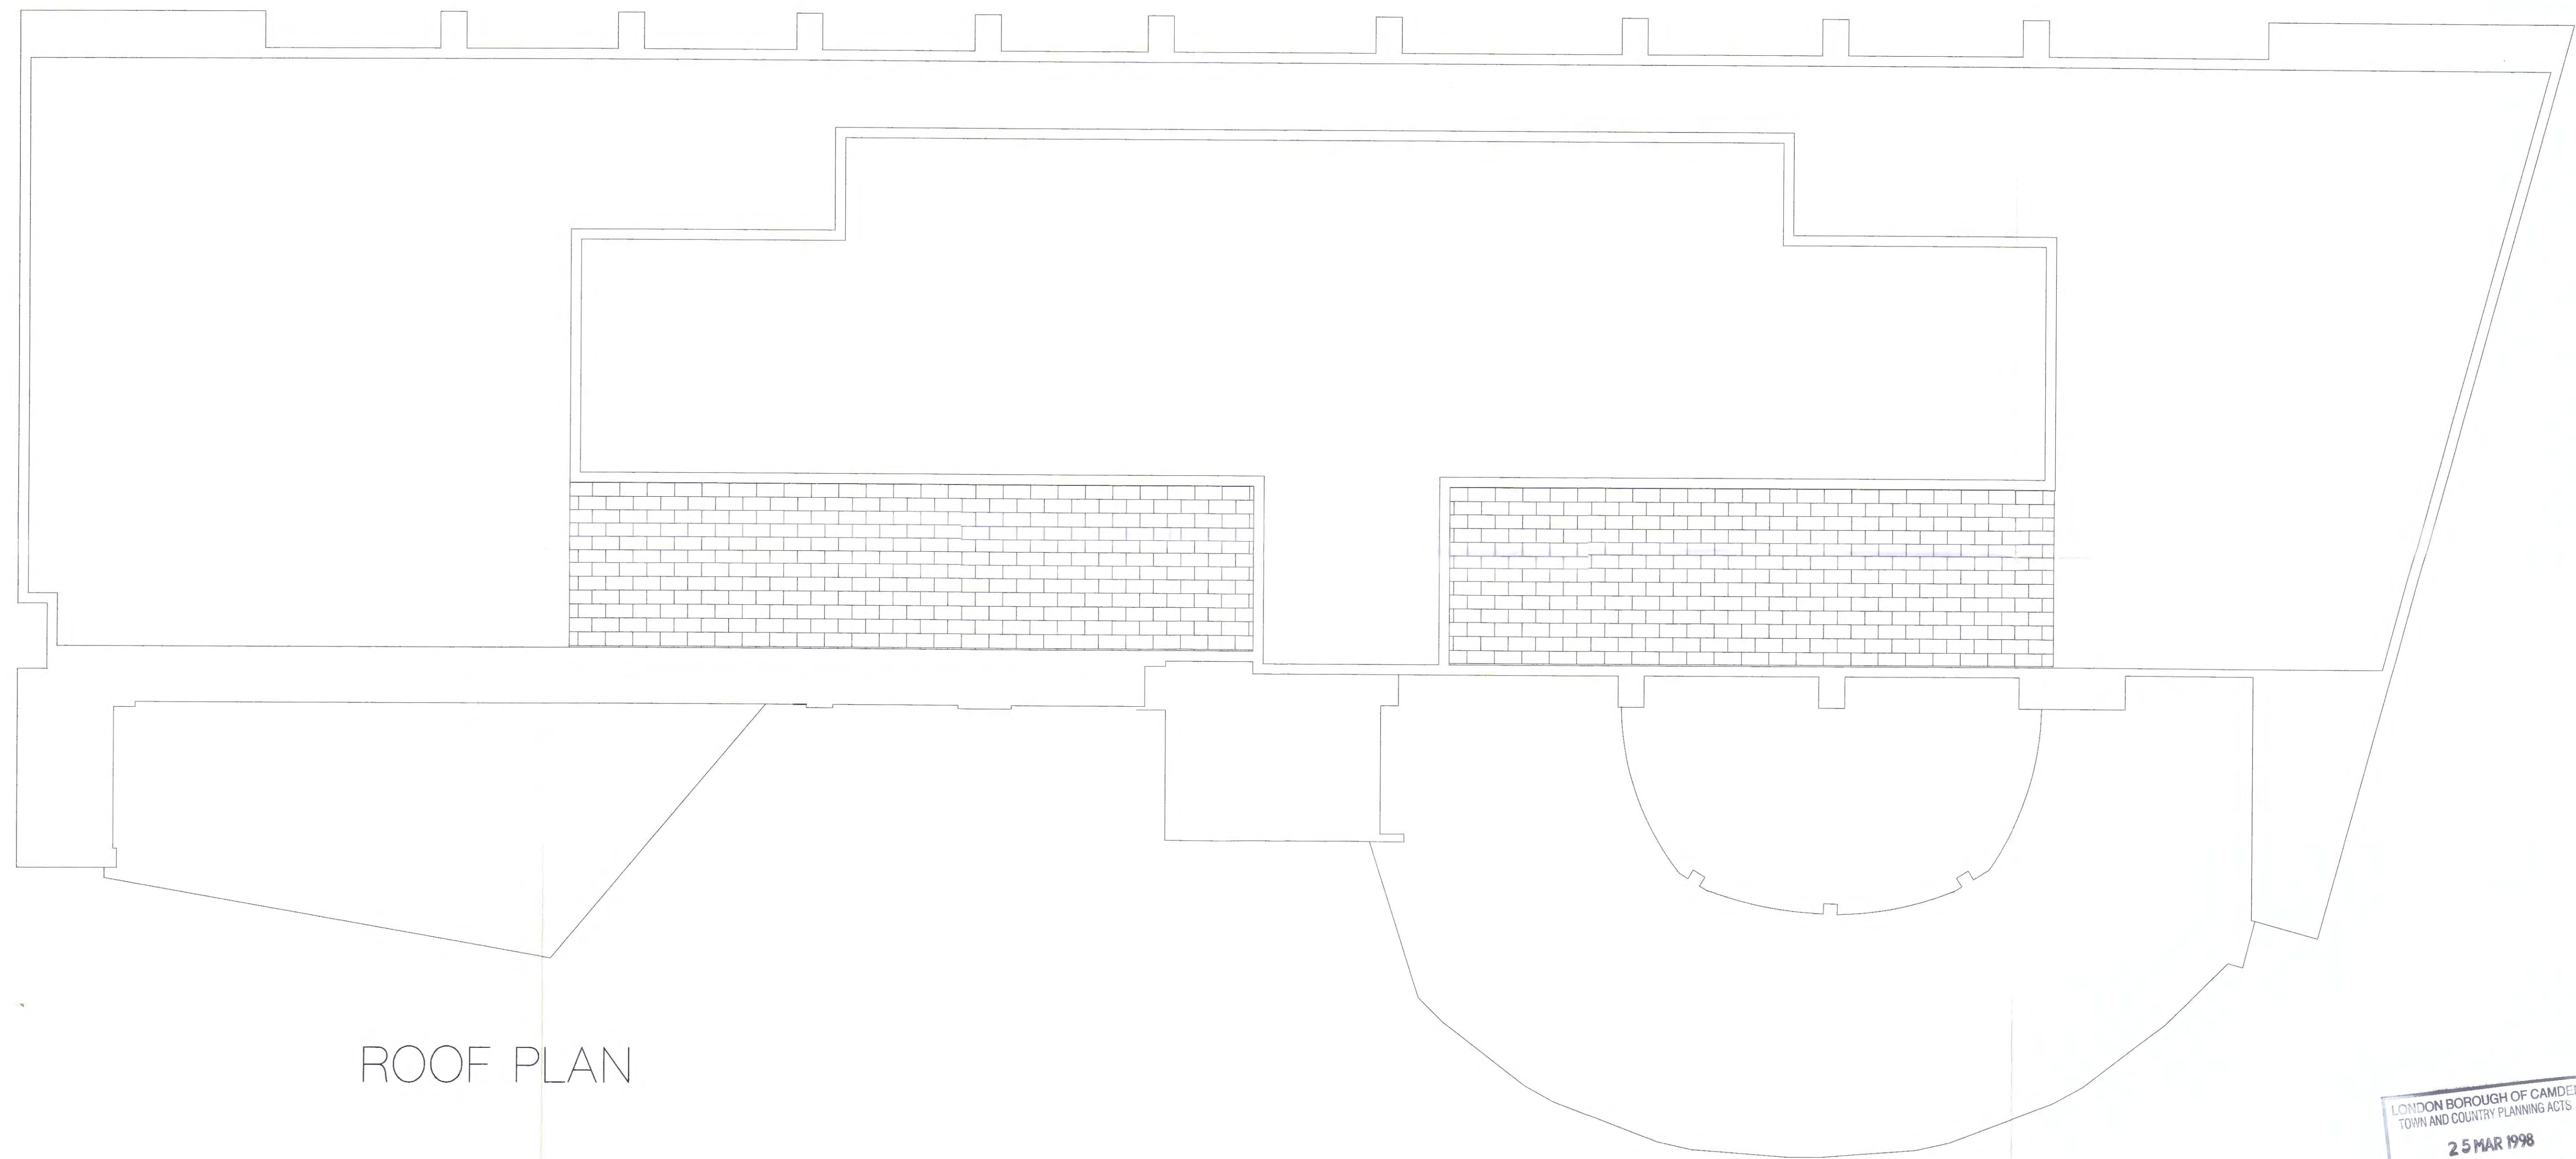

ROOF PLAN

LONDON BOROUGH OF CAMDEN  
TOWN AND COUNTRY PLANNING ACTS  
**25 MAR 1998**  
PLANS APPROVED  
ON BEHALF OF THE COUNCIL

**P9704201R2**  
L9704202R2

P K Y S A N D S	project	7-11 HERBRAND STREET LONDON WC1						
	title	PROPOSED ROOF PLAN						
scale	date	drawn	job no.	disc.	dwg no.	rev.	issue date	
1:100	2/6/97	JEFF	534	A	WP107			
7 Cliff Road Studios, London, NW1 6AN		7 Cliff Road Studios, London, NW1 6AN		telephone: 0171 485 1114				
facsimile: 0171 485 5753		modem: 0171 428 0560		email: 106153.1026@compuserve.com				

© Paskin Kyriakides Sands

DO NOT SCALE FROM THIS DRAWING : Verify all dimensions on site