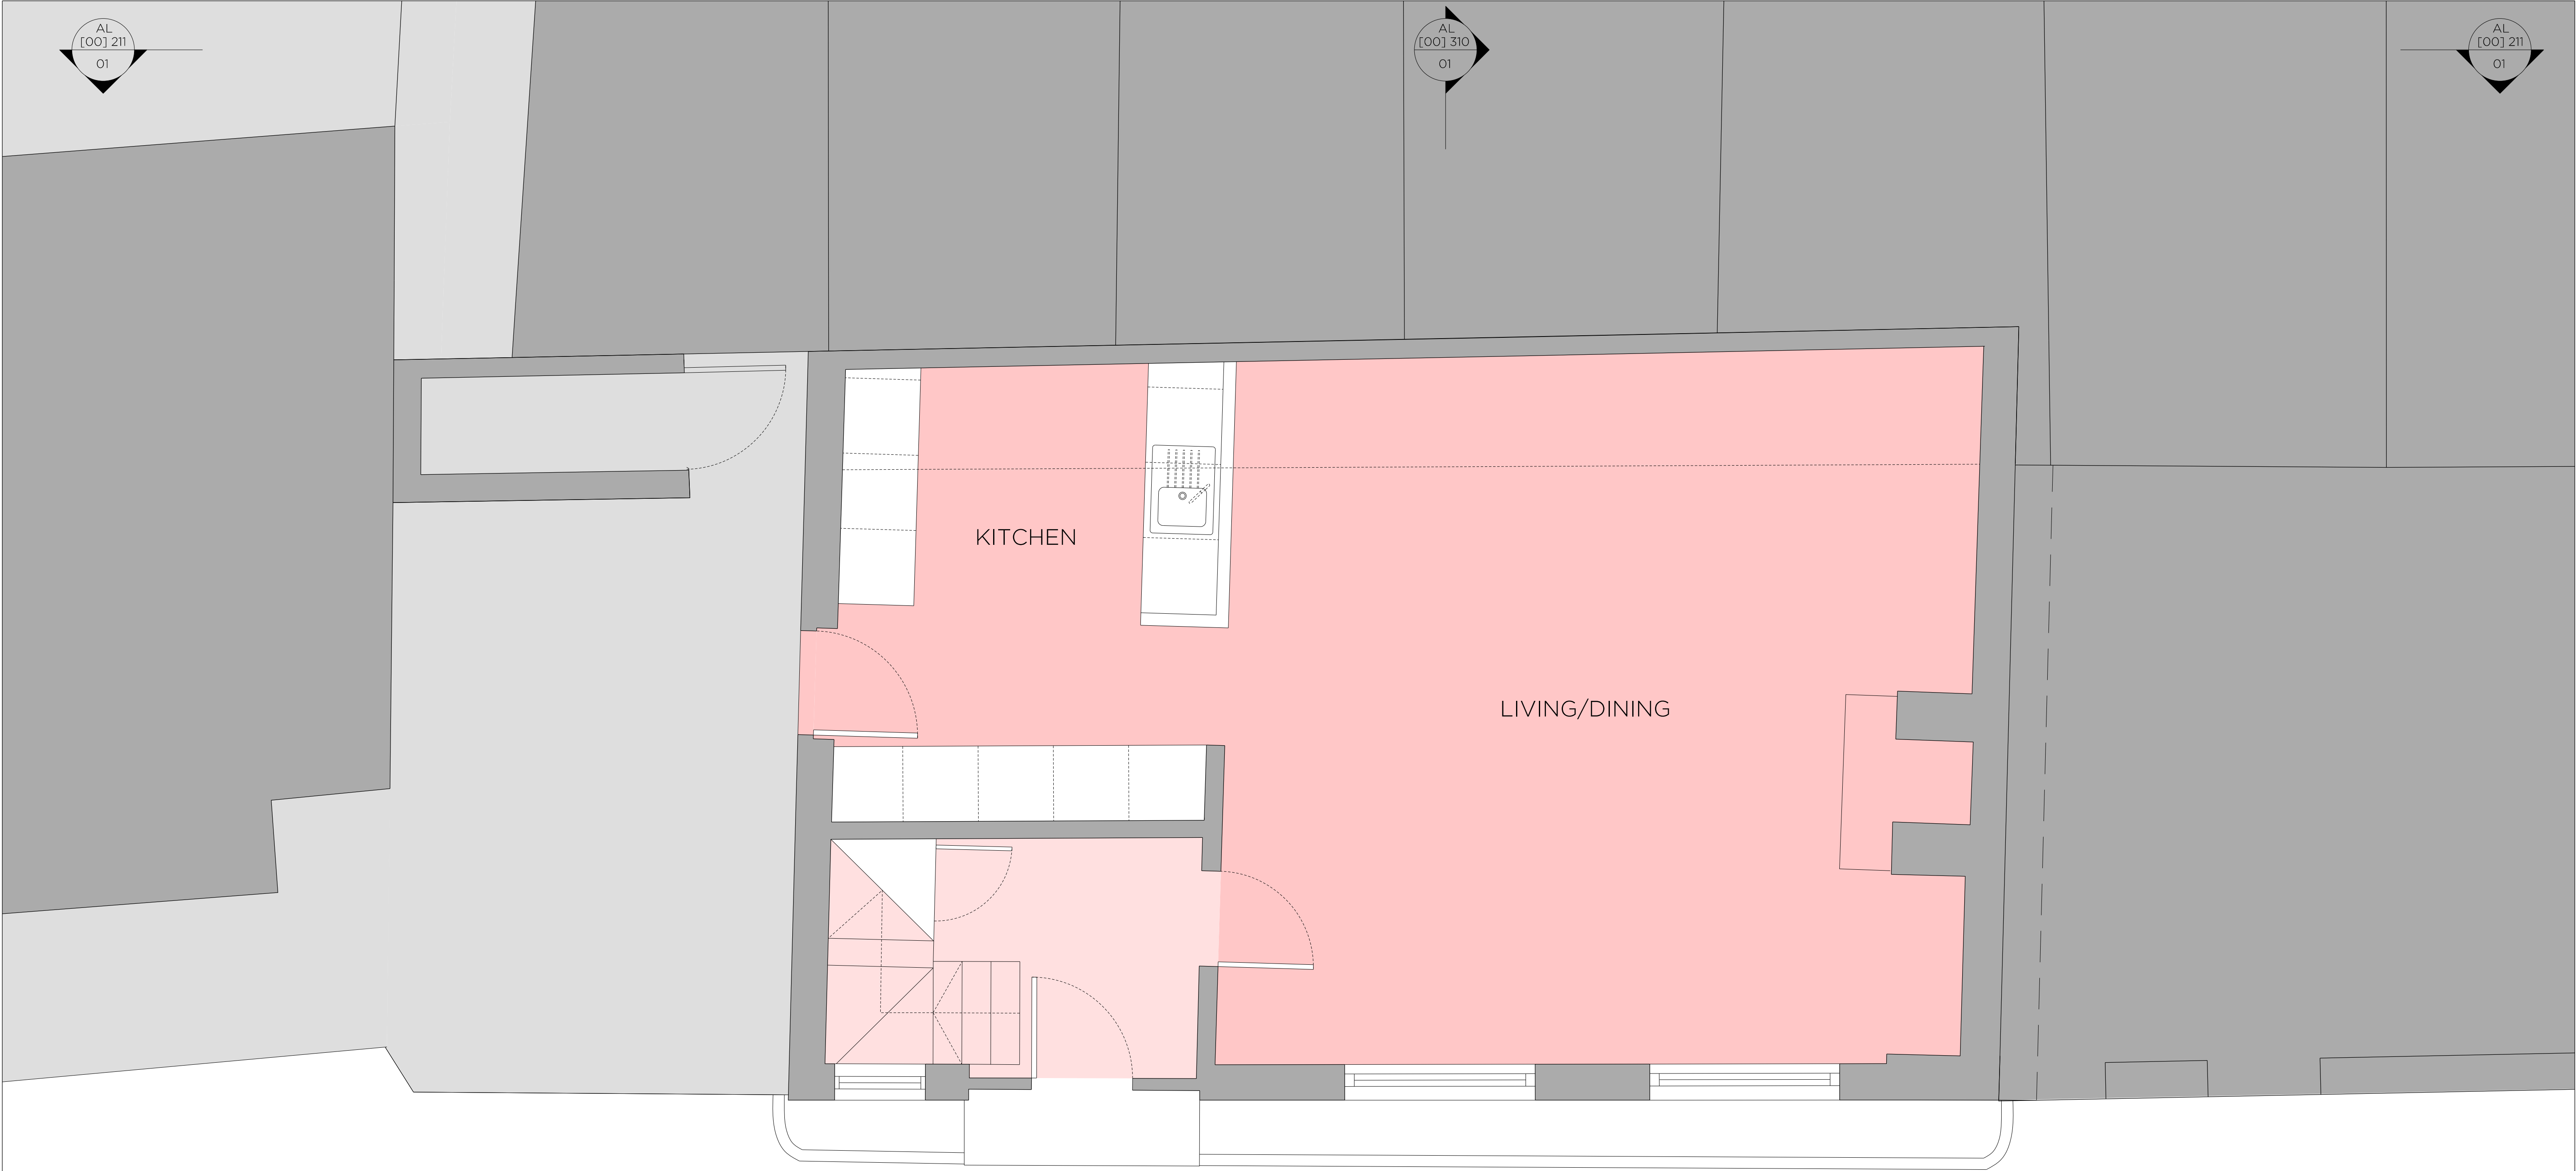


DRAWING NOTES		REVISION		DATE	NOTE			TEAM		GENERAL NOTES				GIBSON THORNLEY Gibson Thornley Architects Limited No. 4 The Hangar Perseverance Works 25-27 Hackney Road London E2 7NX www.gibsonsthornley.com info@gibsonsthornley.com +44 (0)20 7729 7064					
Outline of approved alterations to No. 9 Regal Lane (2015/1375/P)		P01	30.01.17	PLANNING ISSUE			CLIENT		Roger Randell-Cutler										
												JOB TITLE							
												NO.8 REGAL LANE LONDON, NW1 7TH							
												DRAWING TITLE							
												PROPOSED GROUND FLOOR PLAN							
												DRAWN BY		CHECKED		SCALE		STATUS	
												HO		MT		1:25 @ A1		PLANNING	
																1:50 @ A3			
												PROJECT		ZONE		TYPE		CLASSIFICATION	
												16016		-		AL		[00]	
																		DRAWING NO	
																		110	
																		REVISION	
																		P01	