


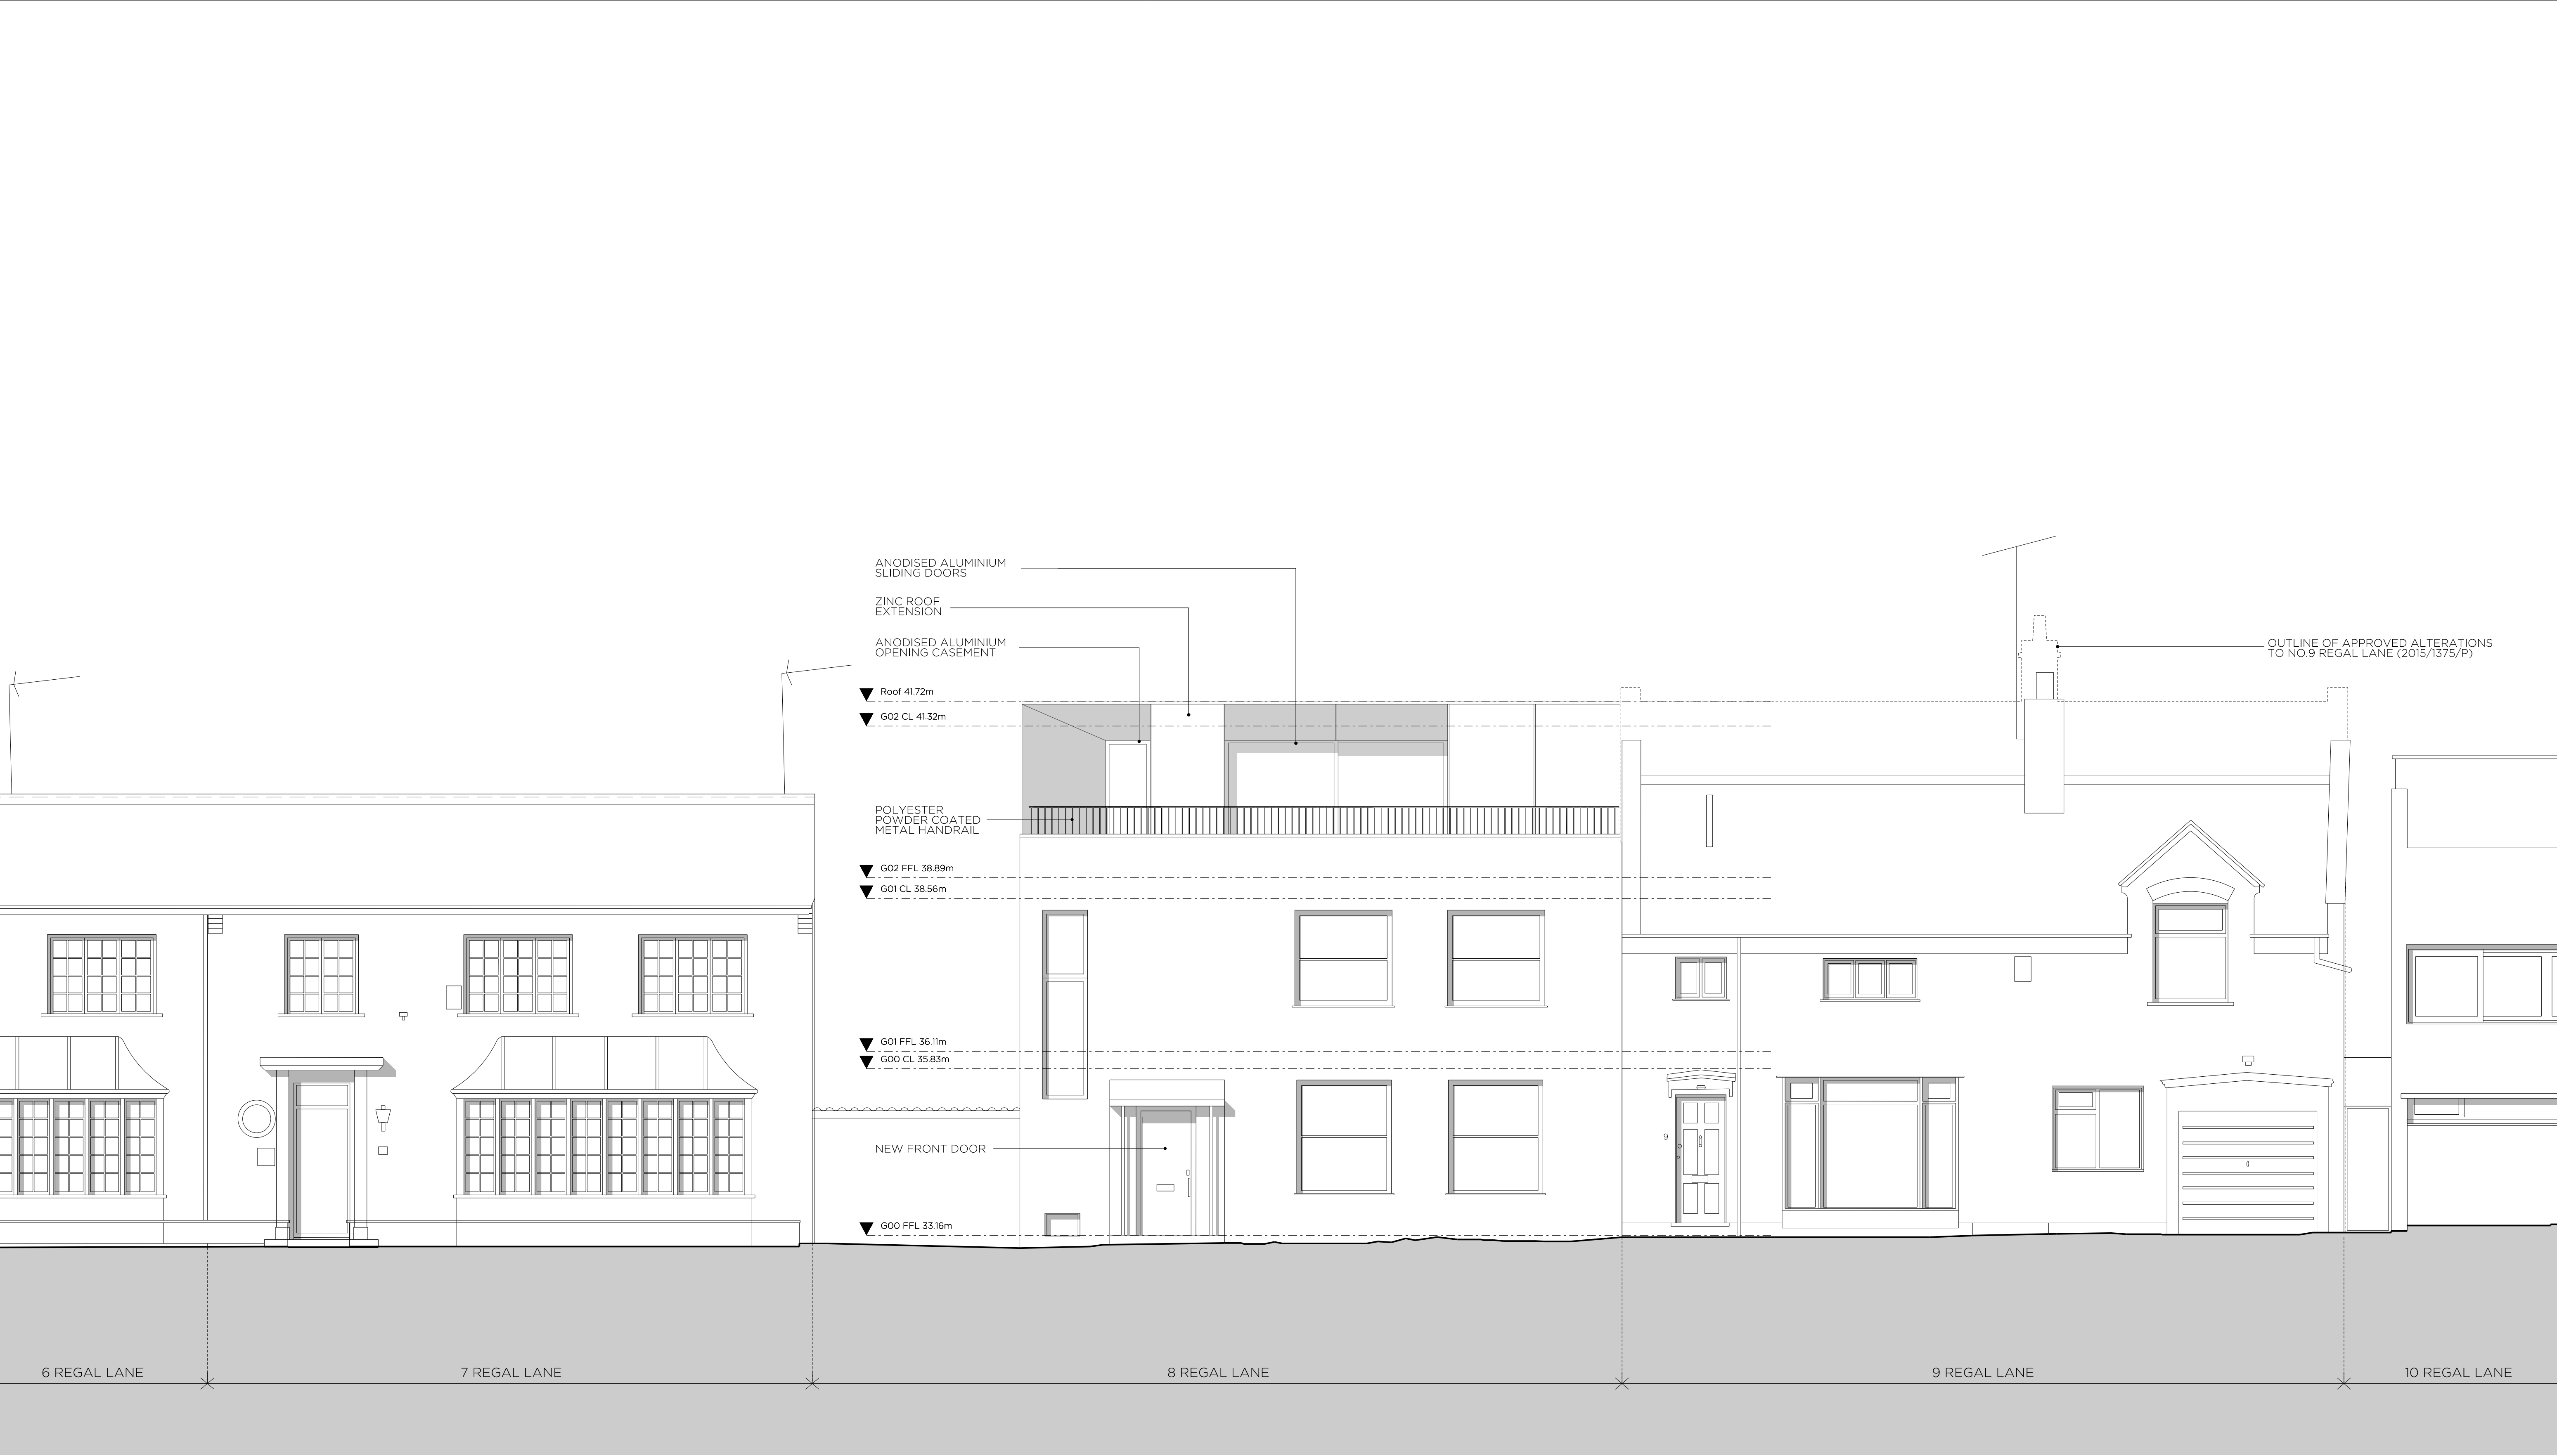

SCALE (m)

0 1 2 5

DRAWING NOTES

----- Outline of approved alterations to No. 9 Regal Lane (2015/1375/P)

REVISION	DATE	NOTE
P01	30.01.17	PLANNING ISSUE

TEAM	Roger Randell-Cutler
CLIENT	

GENERAL NOTES

1. Do not scale from this drawing.
2. All dimensions to be checked on site by the contractor and such dimensions to be his responsibility.
3. Report all drawing errors, omissions and discrepancies to the architect.
4. This document may be issued in an uncontrolled CAD format to enable others to use it as background information to make alterations and/or additions. In that instance the file will be accompanied by a PDF version. It is for those making such alterations and additions to ensure that they make use of current background information. Gibson Thornley Architects accepts no liability for any such alterations or additions to the background information or arising out of changes to background information which occur prior to alterations of additions being made.

LOCATION

GIBSON THORNLEY					
Gibson Thornley Architects Limited					
No. 4 The Hangar Perseverance Works 25-27 Hackney Road London E2 7NX	www.gibsonsthornley.com info@gibsonsthornley.com +44 (0)20 7729 7064				
JOB TITLE					
NO.8 REGAL LANE LONDON, NW1 7TH					
DRAWING TITLE					
PROPOSED FRONT ELEVATION					
DRAWN BY	CHECKED	SCALE	STATUS		
HO	MT	1:50@A1 1:100@A3	PLANNING		
PROJECT	ZONE	TYPE	CLASSIFICATION	DRAWING NO	REVISION
16016	-	AL	[00]	210	P01