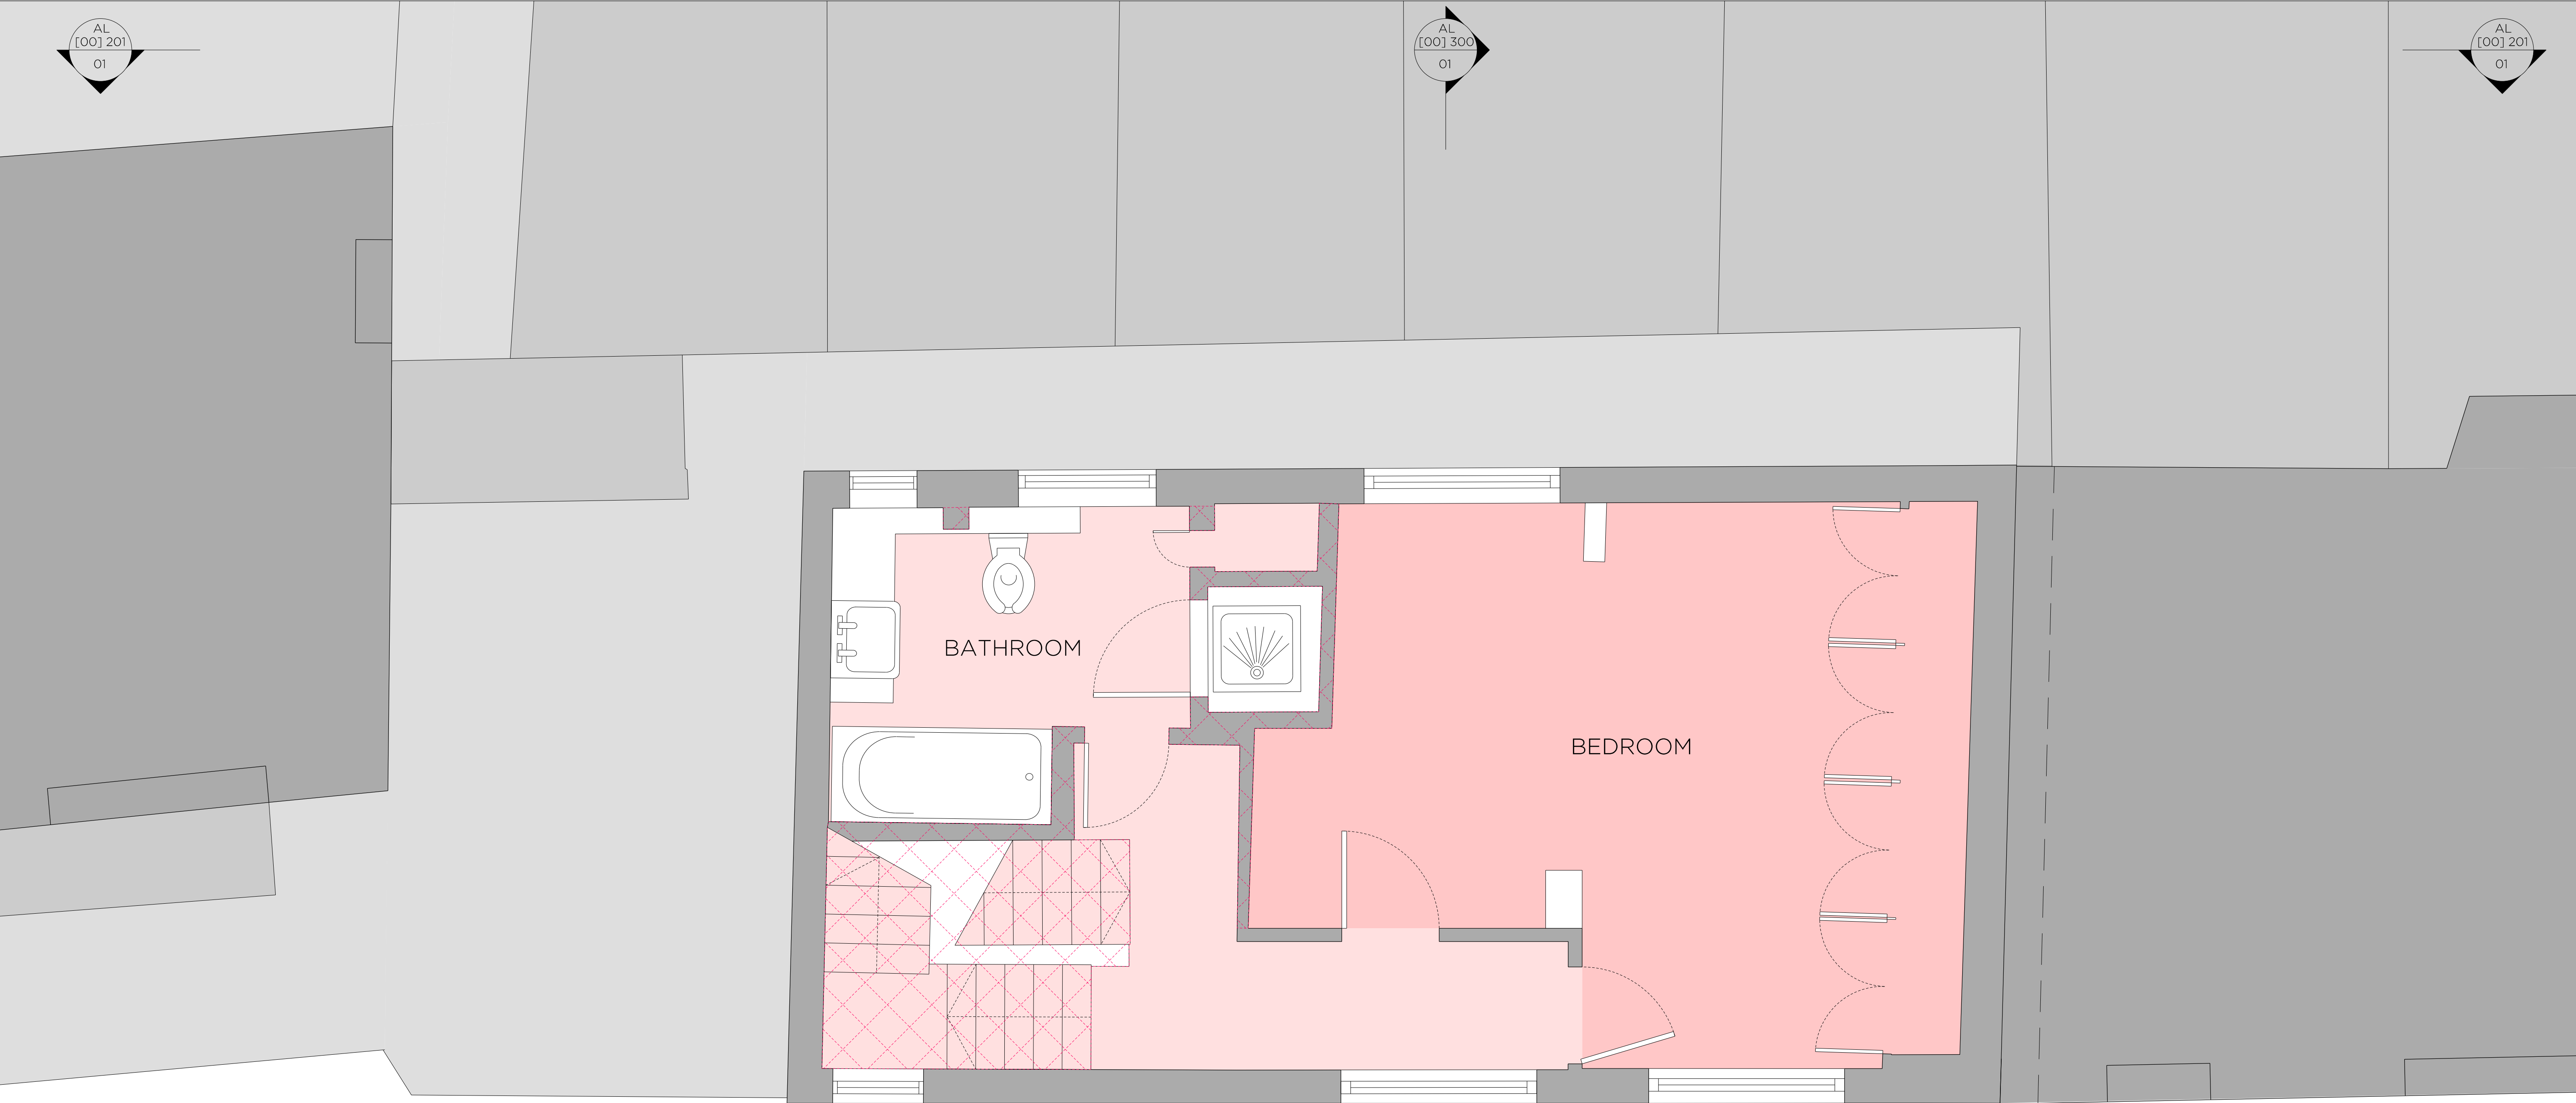


DRAWING NOTES		REVISION		DATE	NOTE
		P01		30.01.17	PLANNING ISSUE
----- Outline of approved alterations to No. 9 Regal Lane (2015/1375/P)					
Proposed Demolition					

TEAM	
CLIENT	Roger Randell-Cutler

1. Do not scale from this drawing.

2. All dimensions to be checked on site by the contractor and such dimensions to be his responsibility.

3. Report all drawing errors, omissions and discrepancies to the architect.

4. This document may be issued in an uncontrolled CAD format to enable others to use it as background information to make alterations and/or additions. In that instance the file will be accompanied by a PDF version. It is for those making such alterations and additions to ensure that they make use of current background information. Gibson Thornley Architects accepts no liability for any such alterations or additions to the background information or arising out of changes to background information which occur prior to alterations of additions being made.

LOCATION



GIBSON THORNLEY					
Gibson Thornley Architects Limited					
No. 4 The Hangar Perseverance Works 25-27 Hackney Road London E2 7NX			www.gibsonsthornley.com info@gibsonsthornley.com +44 (0)20 7729 7064		
JOB TITLE					
NO.8 REGAL LANE LONDON, NW1 7TH					
DRAWING TITLE					
EXISTING FIRST FLOOR PLAN					
DRAWN BY		CHECKED		SCALE	
HO		MT		1:25@A1 1:50@A3	
PROJECT		ZONE		TYPE	
16016		-		AL [00]	
STATUS		CLASSIFICATION		DRAWING NO	
PLANNING		[00]		101	
REVISION		REVISION		REVISION	
P01		P01		P01	