


Gray's Inn Road

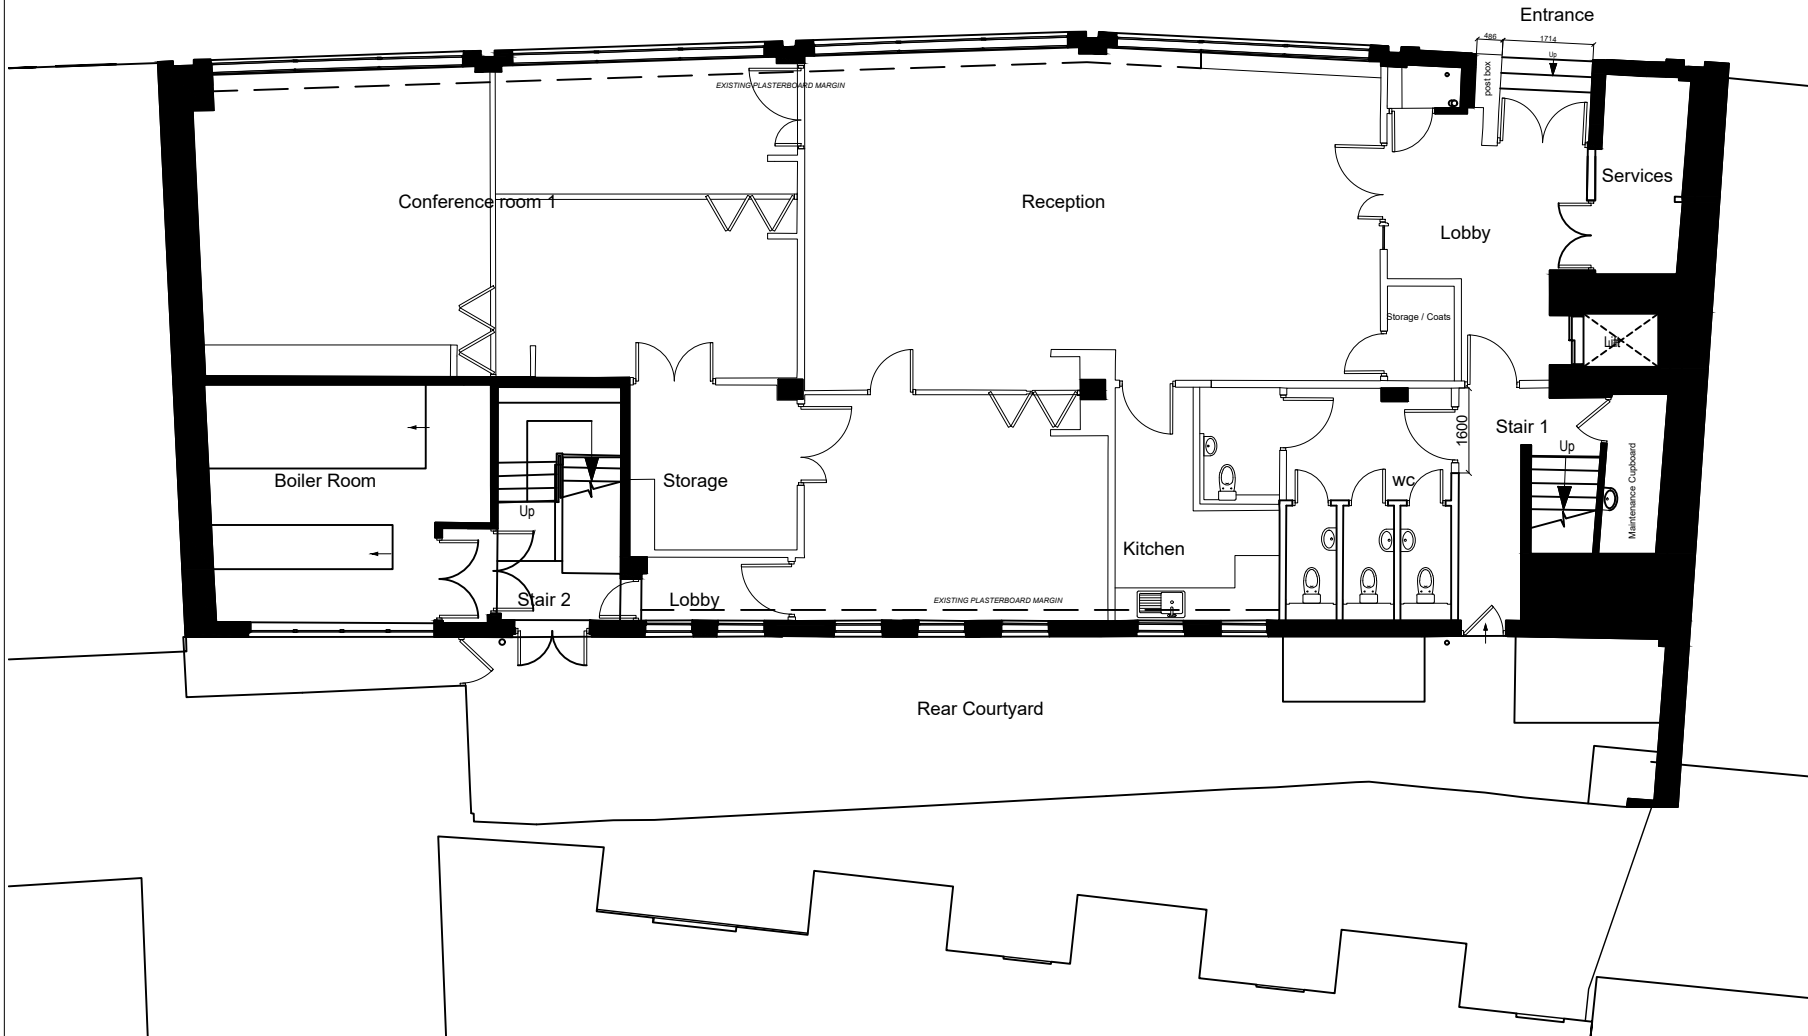

P02	REVISED FOR PLANNING	MP	MP	20.12.19
P01	ISSUE FOR PLANNING	JVS	MP	06.08.19
	ISSUE DESCRIPTION	DRWN	CHKD	DATE

**PLANNING APPLICATION**

CLIENT  
**LBS PROPERTIES**

SITE ADDRESS  
**107 GRAY'S INN ROAD, LONDON WC1X 8TZ**

PROJECT DIRECTOR  
PROJECT MANAGER  
PROJECT DESIGNER  
PROJECT SITE MANAGER

DRAWING TITLE  
**EXISTING GROUND FLOOR PLAN**

OKTRA NO.	SCALE	STATUS	REVISION
59898	1:50 @ A1		P02

DRAWING NO.  
**59898—OKT—V1—00—DR—A—0100**

AUTHORISATION  
PRINT NAME  
SIGNED \_\_\_\_\_ DATE / /

© COPYRIGHT OKTRA LTD  
THIS DRAWING REMAINS THE COPYRIGHT OF OKTRA LTD. TO BE USED SOLELY FOR THE PROJECT AND INFORMATION AS TITLED. THIS DRAWING MUST NOT BE COPIED WITHOUT PRIOR WRITTEN CONSENT. CONTRACTORS ARE RESPONSIBLE FOR ENSURING ALL WORKS COMPLY WITH ALL RELEVANT STATUTORY REQUIREMENTS AND BRITISH STANDARDS.  
DO NOT SCALE FROM DRAWING. CONTRACTORS MUST CHECK ALL DIMENSIONS, LEVELS AND SERVICES PRIOR TO COMMENCEMENT OF ANY WORKS. OKTRA LTD MUST BE NOTIFIED OF ANY DISCREPANCIES.

SCALE 1:50



322 High Holborn  
London  
WC1V 7PB  
+44 (0)207 553 9500  
oktra.co.uk