


1 EXISTING FRONT ELEVATION DETAIL
SCALE 1:20 @ A1

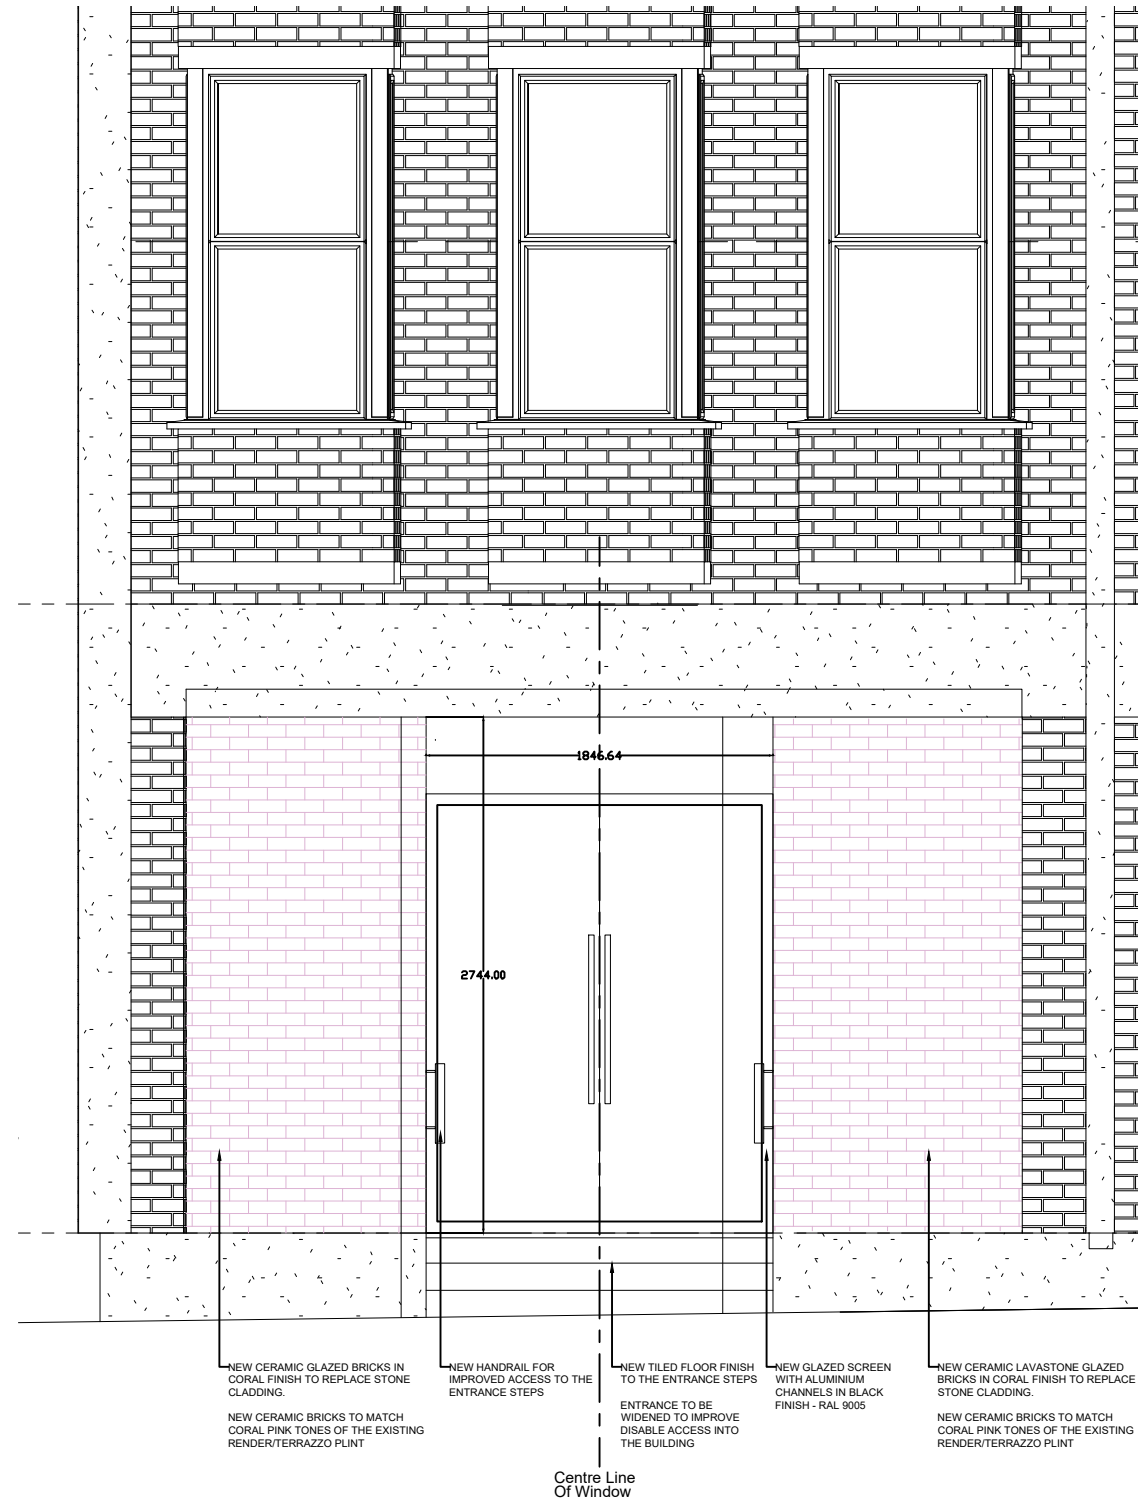

2 PROPOSED FRONT ELEVATION DETAIL
SCALE 1:20 @ A1

P03	REVISED FOR PLANNING	MFS	MP	10.01.20
P02	REVISED FOR PLANNING	MP	MP	20.12.19
P01	ISSUE FOR PLANNING	JVR	MB	06.08.19
ISSUE	DESCRIPTION	DRWN	CHKD	DATE

DRAWING STAGE
PLANNING APPLICATION

CLIENT
LBS PROPERTIES

SITE ADDRESS
107 GRAY'S INN ROAD, LONDON WC1X 8TZ

PROJECT DIRECTOR PROJECT MANAGER
PROJECT DESIGNER PROJECT SITE MANAGER

DRAWING TITLE
PROPOSED ELEVATION TO ENTRANCE - DETAIL

OKTRA NO.	SCALE	STATUS	REVISION
59898	As indicated @ A1		P03

DRAWING NO.
59898—OKT—V1—XX—DR—A—0404

322 High Holborn
London
WC1V 7PB
+44 (0)207 553 9500
oktra.co.uk

AUTHORISATION
PRINT NAME
SIGNED DATE / /

© COPYRIGHT OKTRA LTD
THIS DRAWING REMAINS THE COPYRIGHT OF OKTRA LTD, TO BE USED SOLELY FOR THE PROJECT AND INFORMATION AS TITLED. THIS DRAWING MUST NOT BE COPIED WITHOUT PRIOR WRITTEN CONSENT. CONTRACTORS ARE RESPONSIBLE FOR ENSURING ALL WORKS COMPLY WITH ALL RELEVANT STATUTORY REQUIREMENTS AND BRITISH STANDARDS.
DO NOT SCALE FROM DRAWING. CONTRACTORS MUST CHECK ALL DIMENSIONS, LEVELS AND SERVICES PRIOR TO COMMENCEMENT OF ANY WORKS. OKTRA LTD MUST BE NOTIFIED OF ANY DISCREPANCIES.