


PA 202

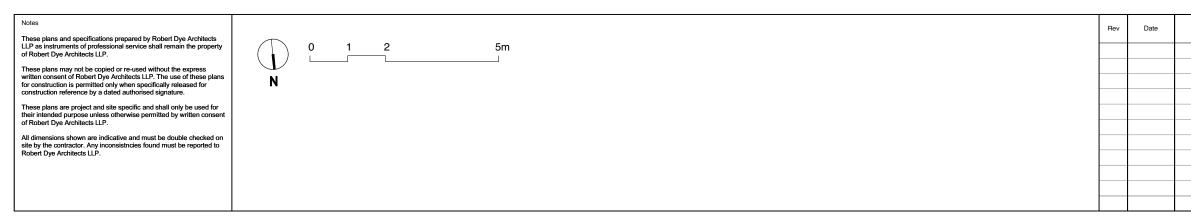

robert <b>dye</b>		
Robert Dye Architects LLP 4 Ella Mews, Cressy Road London NW3 2NH		
tel: 020 7267 9388 fax: 020 7267 9345		.robertdye.com )robertdye.com
33 Hampstead Lane		project no <b>291</b>
drawing Proposed Second Floc plan	or	scale 1:100 @ A3 drawn by GA
drawing no PA 004	rev /	date Jan 2020 dwg status Planning
	Robert Dye Architects LLP 4 Ella Mews, Cressy Road London NW3 2NH tel: 020 7267 9388 fax: 020 7267 9345 project 33 Hampstead Lane drawing Proposed Second Floor plan drawing no	Robert Dye Architects LLP   4 Ella Mews, Cressy Road London NW3 2NH   tel: 020 7267 9388 www.   fax: 020 7267 9345 email: info@   project 33 Hampstead Lane   drawing Proposed Second Floor plan   drawing no rev