


Existing

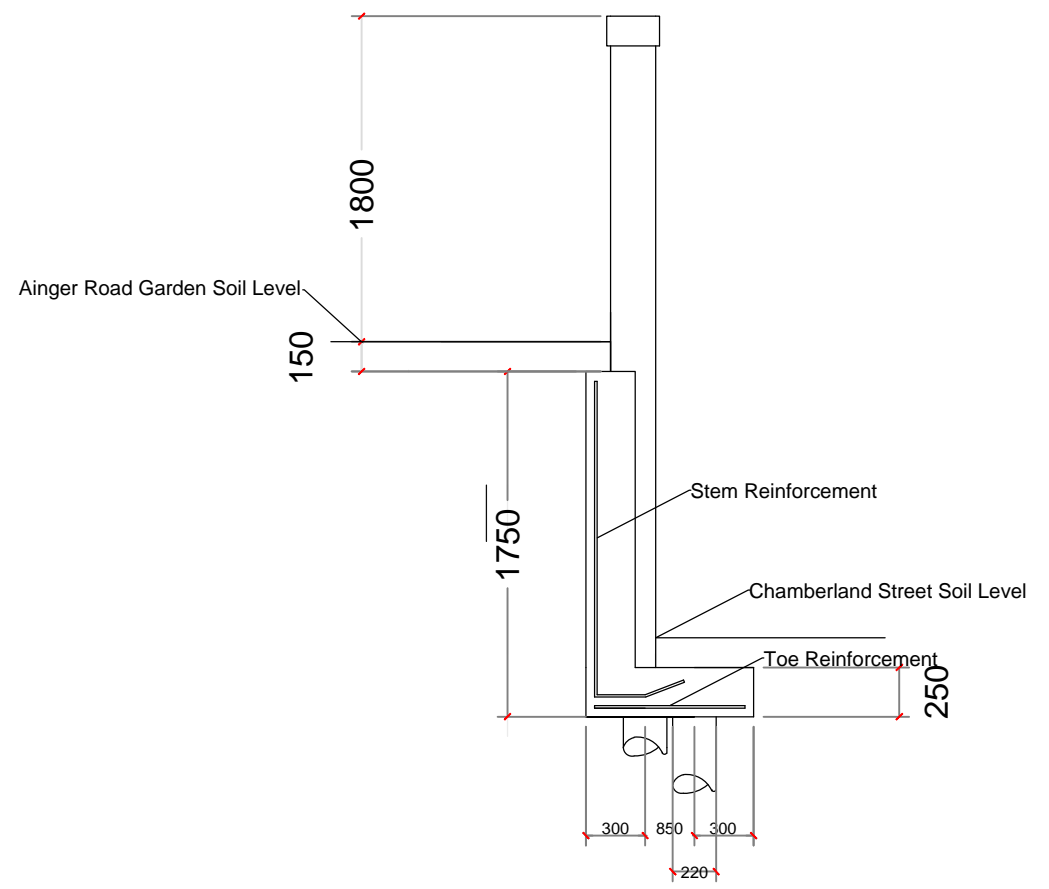

Proposed

Client:
Mr Bucknell

Site Address:
8 Chamberlain Street
London
NW1 8XB

Title:
External Wall Sections

Scale: 1 : 50 @ A3

Date: 06/12/19 Drawn:WB

Drawing No.:	Revision:
7105/003	

