
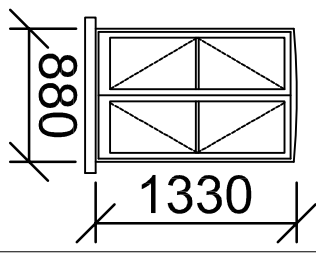
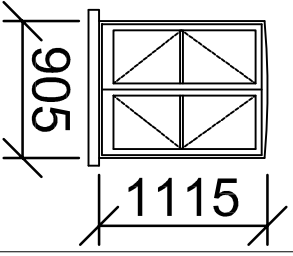
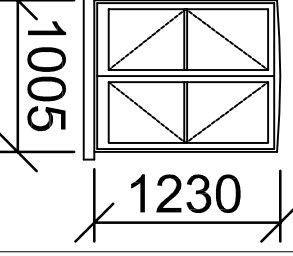
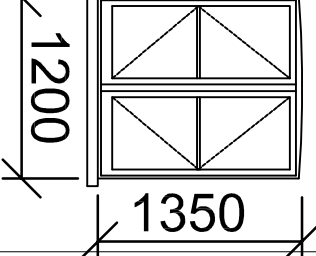
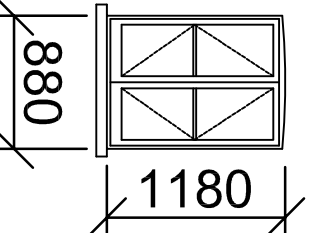
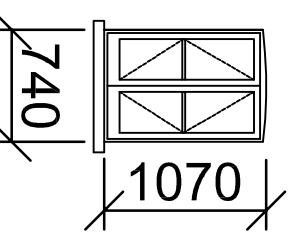
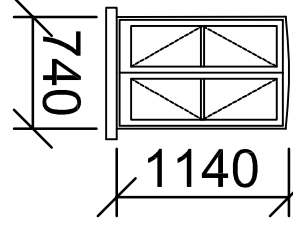
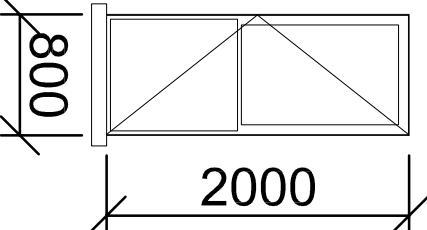
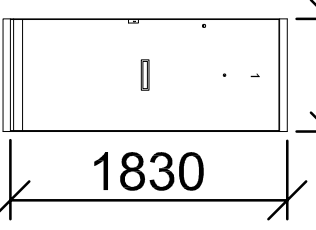


Window Schedule	
Window Code	Window
WVA	
WVB	
WVC	
WVD	
WE	
WF	
WG	

Door Schedule	
Door Code	Door
DA	
DB	

 

The contractor is responsible to ensure that no products are to be utilised that do not comply with relevant British and/or European Standards and/or Codes of Practice, CDMH Regulations, Construction Regulations, or which are known or suspected at the time of product selection to be defective, unsafe or likely to cause damage to the building or its contents or to be in accordance with good building practices.

The contractor is responsible for checking dimensions, tolerances, levels and references. The contractor is responsible for ensuring that all dimensions are taken from the same datum. Any discrepancy to be notified to Baily Garner LLP and rectified before proceeding with the works on site or shop drawings.

Where an item is covered by drawings to different scales, the larger scale drawing is to be worked to.

Do not scale drawings. Figured dimensions to be worked to in all cases.

This drawing and the copyrights and patents therein are the property of Baily Garner LLP and may not be used or reproduced without consent or attribution.

A3

CLIENT: London Borough of Camden	PROJECT: Camden Better Homes Retitrisment
ADDRESS: 1 West Cottages West End Lane, London NW5 1RJ	TITLE: Existing Window and Door Schedule PURPOSE OF ISSUE: Planning
SCALE: 1:50	DATE: 20/12/20
NO. NO: 30916	REVISION: B
DRAWING NO: P004	

REVISION

D C

DATE