


The contractor is responsible for checking dimensions, tolerances and references. Any discrepancy to be verified with the Architect before proceeding with the works. Where an item is covered by drawings to different scales the larger scale drawing is to be worked to.

Do not scale drawing. Figured dimensions to be worked to in all cases.

CDM REGULATIONS 2015. All current drawings and specifications for the project must be read in conjunction with the Designer's Hazard and Environment Assessment Record

All intellectual property rights reserved.

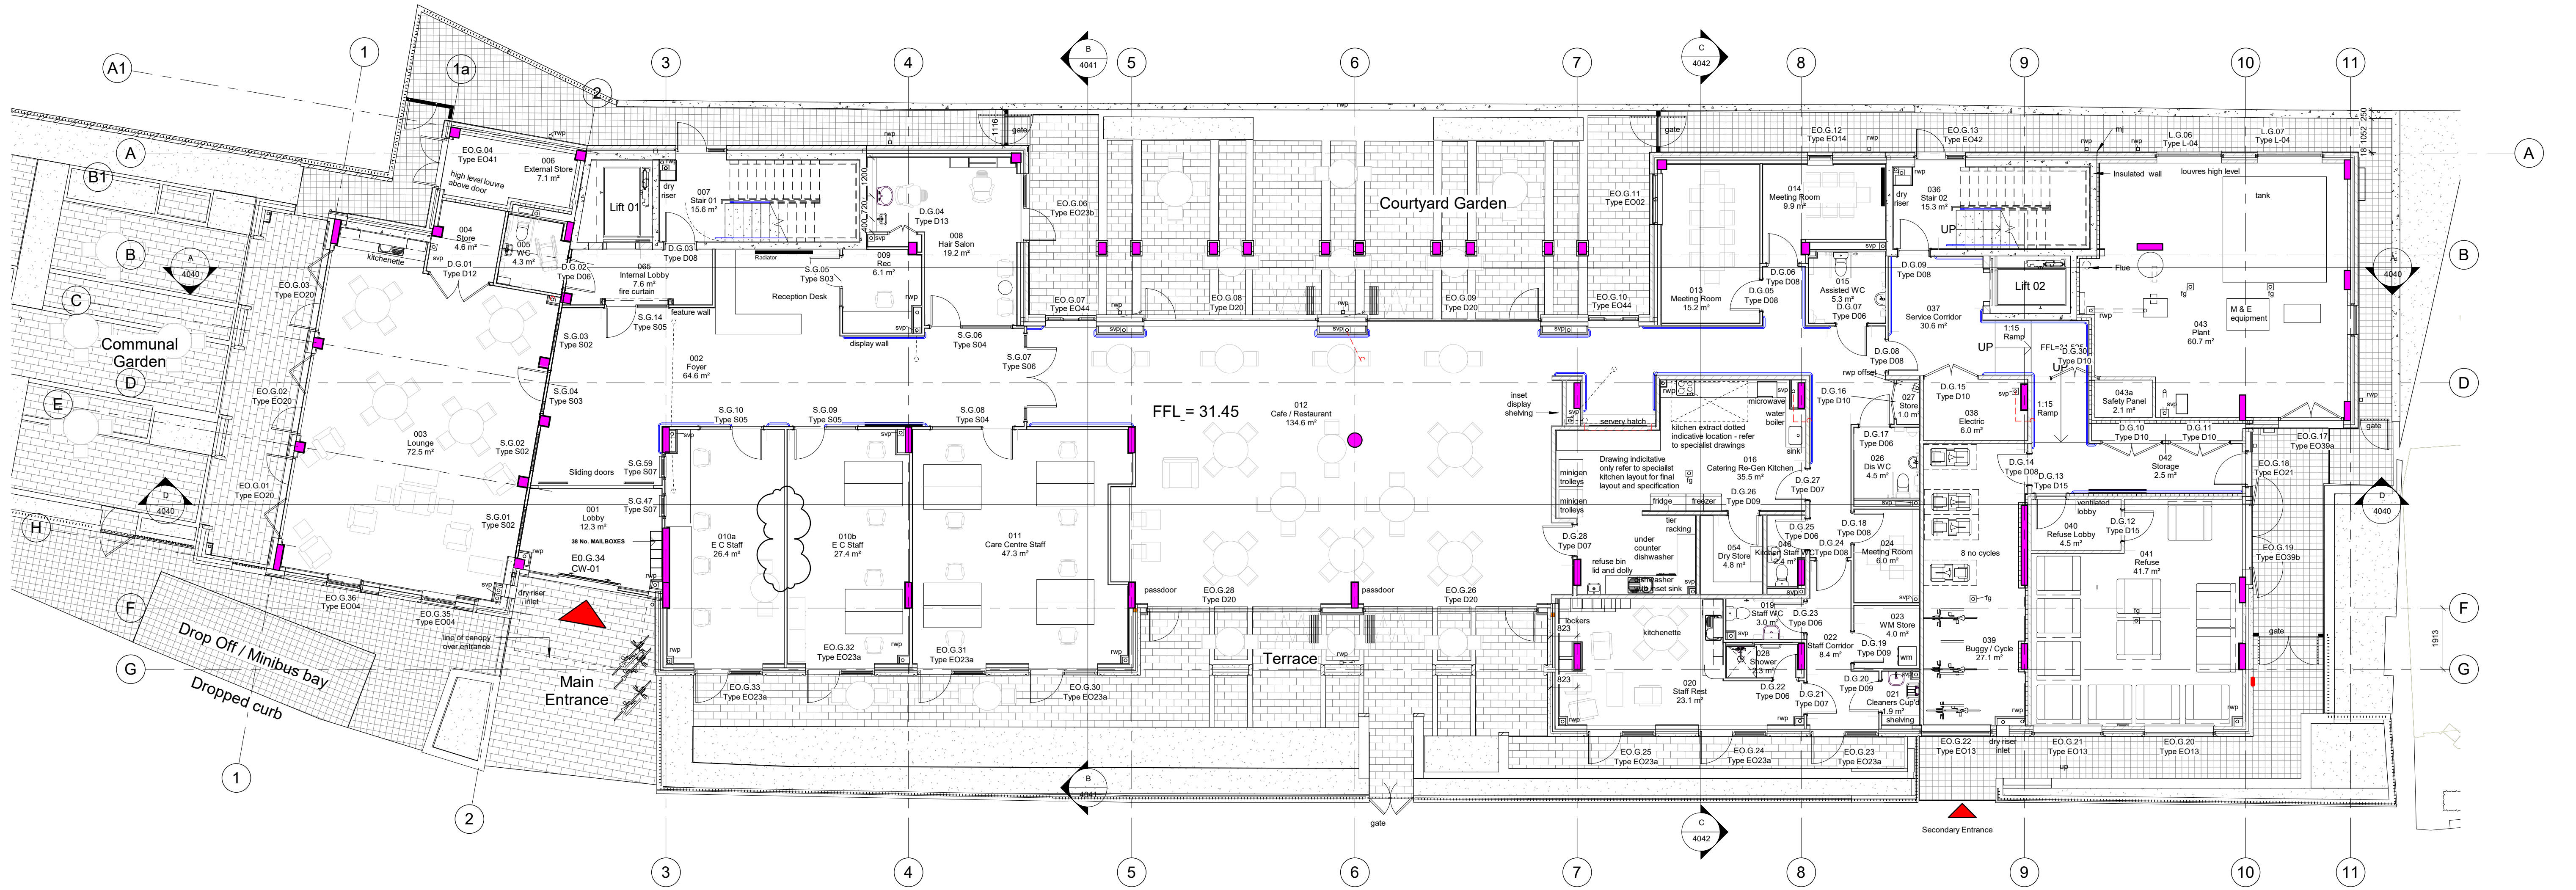

Ground Floor Plan
1 : 100

CROGSLAND ROAD

DRAWING REFERENCES:

- AA4796C-4000 series**
 - AA4796C-4001 - Ground Floor Key Plan
 - AA4796C-4002 - First Floor Key Plan
 - AA4796C-4003 - Second Floor Key Plan
 - AA4796C-4004 - Third Floor Key Plan
 - AA4796C-4005 - Fourth Floor Key Plan
 - AA4796C-4006 - Fifth Floor Key Plan
 - AA4796C-4007 - Roof Key Plan
 - AA4796C-4010 - 4012 - Ground Floor Plans
 - AA4796C-4014 - 4016 - First Floor Plans
 - AA4796C-4018 - 4020 - Second Floor Plans
 - AA4796C-4022 - 4024 - Third Floor Plans
 - AA4796C-4026 - 4028 - Fourth Floor Plans
 - AA4796C-4030 - 4032 - Fifth Floor Plans
 - AA4796C-4037 - 4039 - Elevations
 - AA4796C-4040 - 4042 - Building Sections
 - AA4796C-4045 - Flat Type A
 - AA4796C-4046 - Flat Type B
 - AA4796C-4047 - Flat Type C
 - AA4796C-4048 - Flat Type D
 - AA4796C-4049 - Flat Type E
 - AA4796C-4050 - Acoustics of Building
- AA4796C-5000 series**
 - AA4796C-5001 - Fire Strategy Ground Floor
 - AA4796C-5002 - Fire Strategy First & Second Floor
 - AA4796C-5003 - Fire Strategy Third & Fourth Floor
 - AA4796C-5004 - Fire Strategy Fifth & Roof Plan
 - AA4796C-5005 - Access & Security Strategy
 - AA4796C-5007 - Reflective Ceiling Plan Ground & First Floor
 - AA4796C-5008 - Reflective Ceiling Plan Second & Third Floor
 - AA4796C-5009 - Reflective Ceiling Plan Fourth & Fifth Floor
 - AA4796C-5020 - Louvre Plan - Ground Floor at High Level
 - AA4796C-5021 - Louvre Plan - First Floor at High Level
 - AA4796C-5022 - Louvre Plan - Second Floor at High Level
 - AA4796C-5023 - Louvre Plan - Third Floor at High Level
 - AA4796C-5024 - Louvre Plan - Fourth Floor at High Level
 - AA4796C-5025 - Louvre Plan - Fifth Floor at High Level
- AA4796C-6000 series - Details**
 - AA4796C-7000 series
 - AA4796C-7001 - External Opening Type Elevations
 - AA4796C-7003 - External Opening, Rooflight and Curtain Wall Schedules
 - AA4796C-8000 series
 - AA4796C-8001 - 8002 - Stairs and Lifts
 - AA4796C-8007 - 8011 - Internal Doors and Screens

K	25-11-19	Pocket doors omitted as instructed by GTP	PJ	JB
J	30-07-19	Updated to client comments	PJ	CW
I	15-07-19	Internal lobby added, door screens layout amended	GC	PJ
H	24-04-19	Non material Amendment for Planning	PJ	JB
G	18-01-19	Updated to contractors comments. General update.	PJ	JB
F	18-12-18	Revision as clouded, door no added, cycle stands adjusted for planning	PJ	JB
E	03-12-18	Drawing updated to Clients comments	PJ	JB
D	27-11-18	Main kitchen layout revised	MA	PJ
Rev	Date	Description	Dwn	Ckd

Charlie Ratchford, Extra Care
Ground Floor Plan

AA4796C-4001 REV K

Construction

Drawn MA Checked PJ Date Sept 18 Scale @ A1 As indicated