


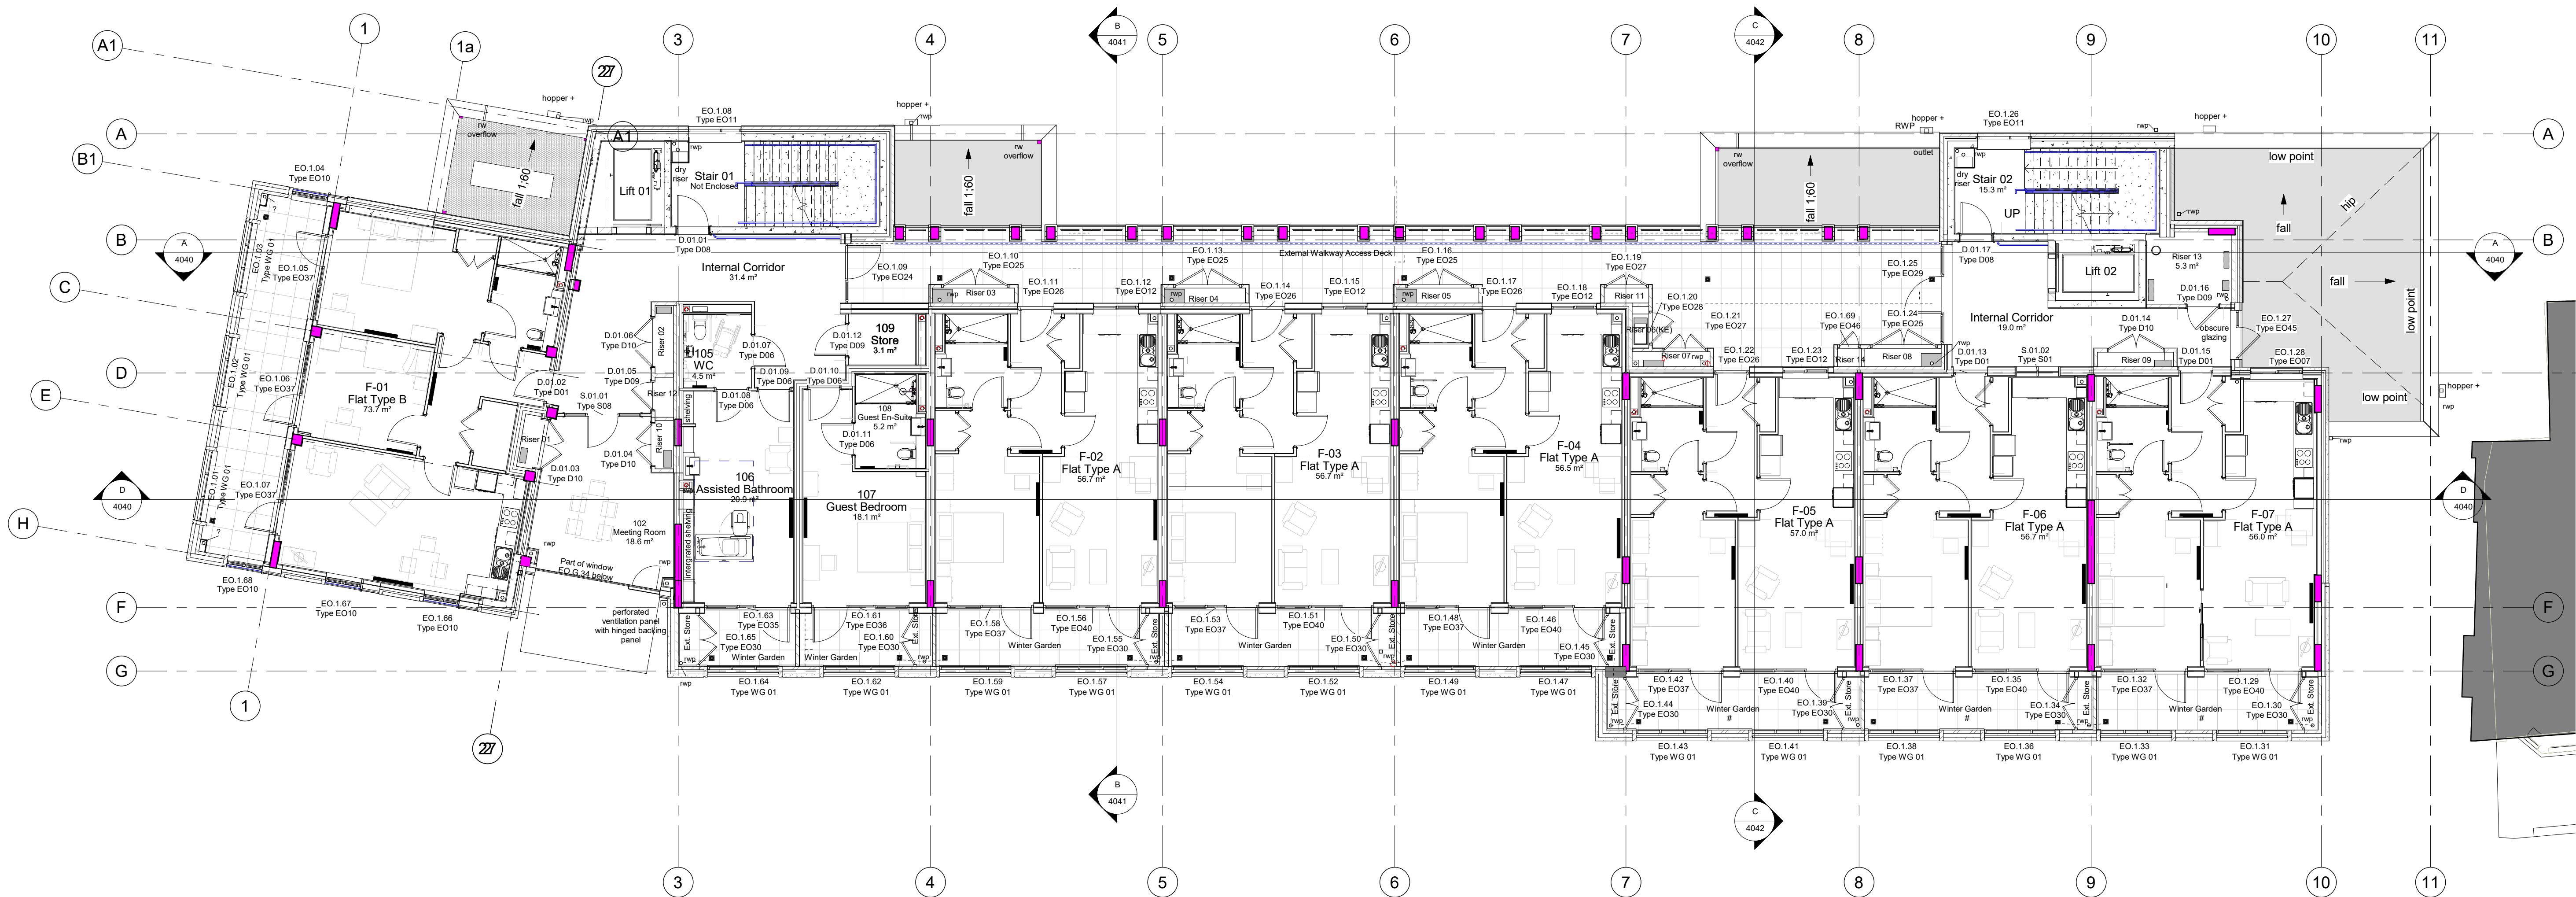

First Floor Plan
1 : 100

DRAWING REFERENCES:

- AA4796C-4000 series**
AA4796C-4001 - Ground Floor Key Plan
AA4796C-4002 - First Floor Key Plan
AA4796C-4003 - Second Floor Key Plan
AA4796C-4004 - Third Floor Key Plan
AA4796C-4005 - Fourth Floor Key Plan
AA4796C-4006 - Fifth Floor Key Plan
AA4796C-4007 - Roof Key Plan
AA4796C-4010 - 4012 - Ground Floor Plans
AA4796C-4014 - 4016 - First Floor Plans
AA4796C-4018 - 4020 - Second Floor Plans
AA4796C-4022 - 4024 - Third Floor Plans
AA4796C-4026 - 4028 - Fourth Floor Plans
AA4796C-4030 - 4032 - Fifth Floor Plans
AA4796C-4037 - 4039 - Elevations
AA4796C-4040 - 4042 - Building Sections
AA4796C-4045 - Flat Type A
AA4796C-4046 - Flat Type B
AA4796C-4047 - Flat Type C
AA4796C-4048 - Flat Type D
AA4796C-4049 - Flat Type E
AA4796C-4050 - Axonometrics of Building
AA4796C-5000 series
AA4796C-5001 - Fire Strategy Ground Floor
AA4796C-5002 - Fire Strategy First & Second Floor
AA4796C-5003 - Fire Strategy Third & Fourth Floor
AA4796C-5004 - Fire Strategy Fifth & Roof Plan
AA4796C-5005 - Access & Security Strategy
AA4796C-5007 - Reflective Ceiling Plan Ground & First Floor
AA4796C-5008 - Reflective Ceiling Plan Second & Third Floor
AA4796C-5009 - Reflective Ceiling Plan Fourth & Fifth Floor
AA4796C-5020 - Louvre Plan - Ground Floor at High Level
AA4796C-5021 - Louvre Plan - First Floor at High Level
AA4796C-5022 - Louvre Plan - Second Floor at High Level
AA4796C-5023 - Louvre Plan - Third Floor at High Level
AA4796C-5024 - Louvre Plan - Fourth Floor at High Level
AA4796C-5025 - Louvre Plan - Fifth Floor at High Level
AA4796C-6000 series - Details
AA4796C-7001 - External Opening Type Elevations
AA4796C-7003 - External Opening, Rooflights and Curtain Wall Schedules
AA4796C-8000 series
AA4796C-8001 - 8002 - Stairs and Lifts
AA4796C-8007 - 8011 - Internal Doors and Screens

K	10-12-19	Kitchen layouts revised client's request, sink position relocated, furniture layout adjusted accordingly, also updated to Richmond kitchen design	PJ	JB
J	26-11-19	Pocket doors omitted as instructed by GTP	PJ	JB
I	08-08-19	Shower seat omitted, general update	CS	PJ
H	30-07-19	Assisted bathroom updated shower removed	PJ	CW
G	19-03-19	Flat pocket doors omitted updated, Flat type A kitchen revised to client comments	PJ	DV
F	18-01-19	Updated to contractors comments. General update.	PJ	JB
Rev	Date	Description	Dwn	Ckd

Charlie Ratchford, Extra Care

First Floor Plan

AA4796C-4002

REV K

Construction

Drawn MA Checked PJ Date Sept 18 Scale @ A1 As indicated

PRP

prp-co.uk
Surrey
020 8339 3600