


The contractor is responsible for checking dimensions, tolerances and references. Any discrepancy to be verified with the Architect before proceeding with the works. Where an item is covered by drawings to different scales the larger scale drawing is to be worked to.

Do not scale drawing. Figured dimensions to be worked to in all cases.

CDM REGULATIONS 2015. All current drawings and specifications for the project must be read in conjunction with the Designer's Hazard and Environment Assessment Record

All intellectual property rights reserved.

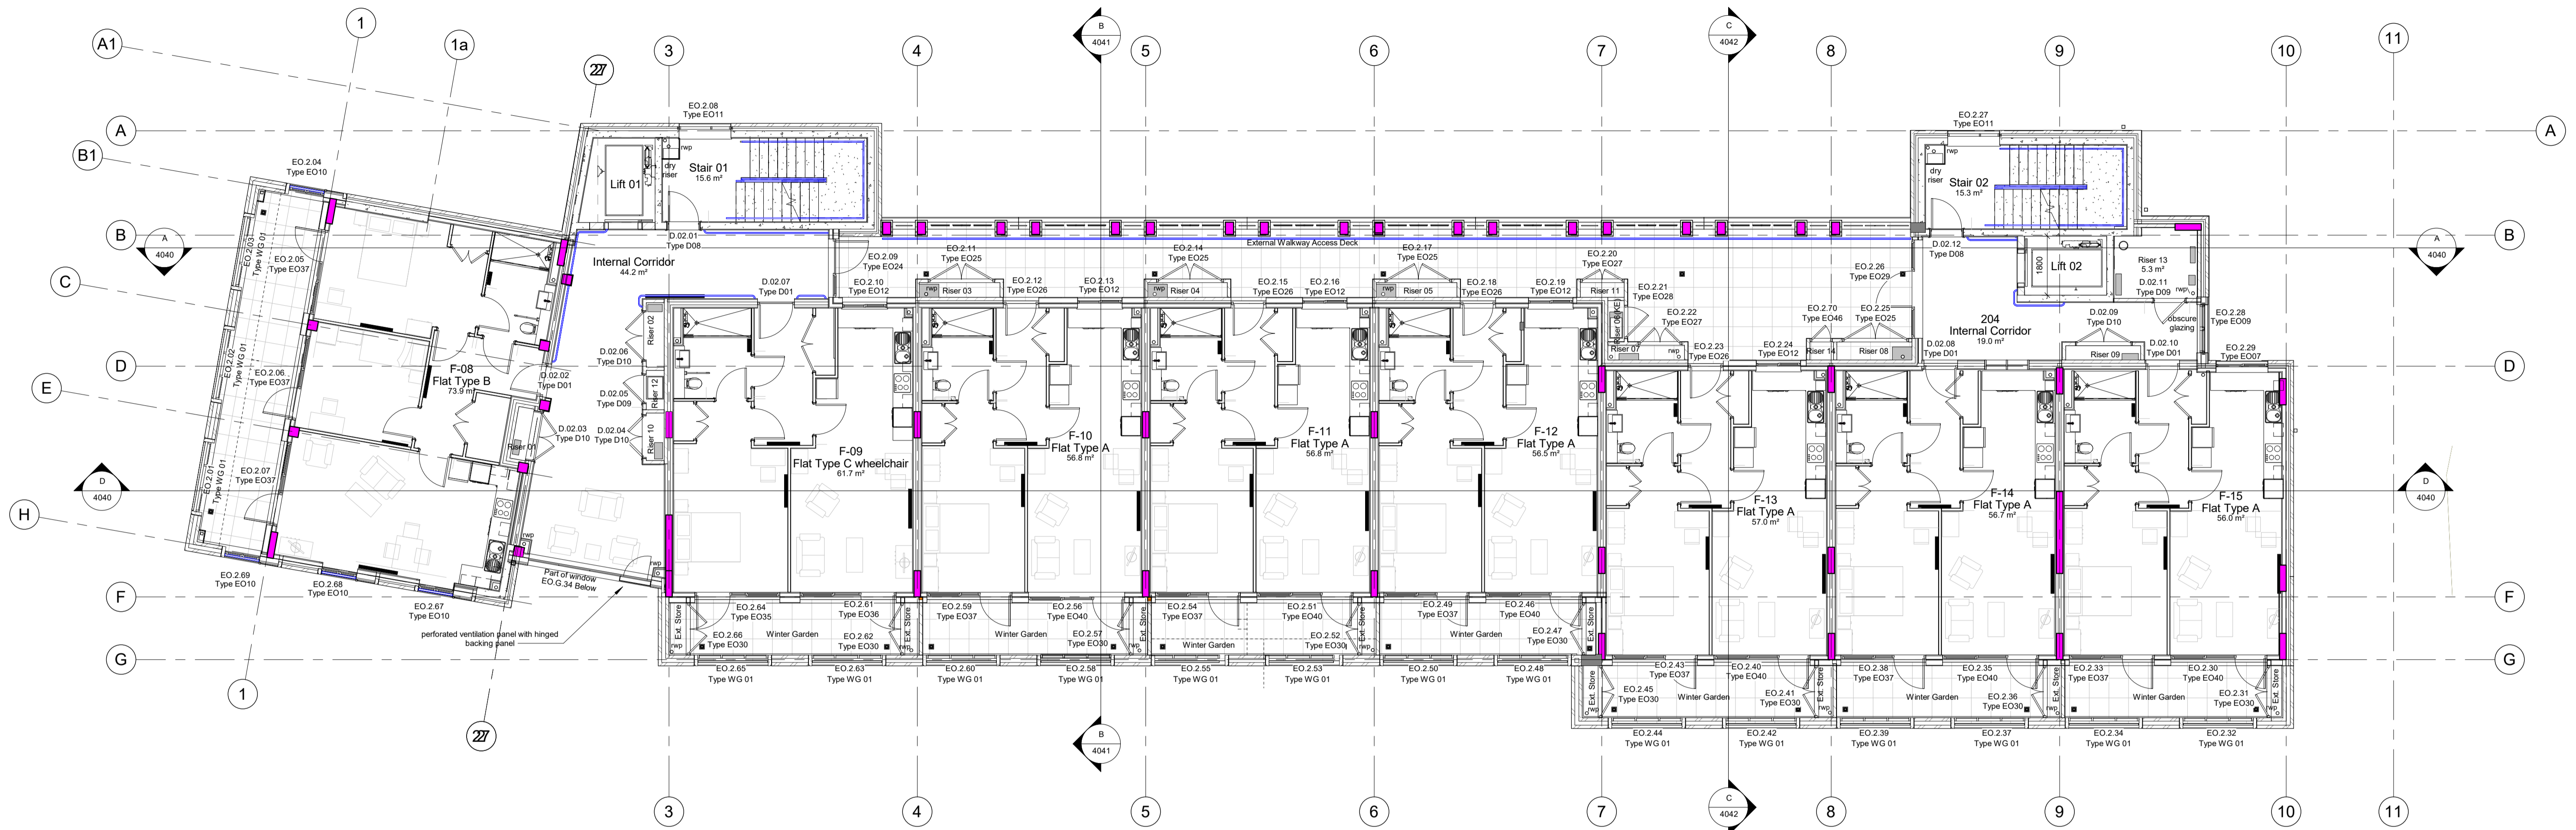

Second Floor Plan
1 : 100

DRAWING REFERENCES:

- AA4796C-4000 series
- AA4796C-4001 - Ground Floor Key Plan
- AA4796C-4002 - First Floor Key Plan
- AA4796C-4003 - Second Floor Key Plan
- AA4796C-4004 - Third Floor Key Plan
- AA4796C-4005 - Fourth Floor Key Plan
- AA4796C-4006 - Fifth Floor Key Plan
- AA4796C-4007 - Roof Key Plan
- AA4796C-4010 - 4012 - Ground Floor Plans
- AA4796C-4014 - 4016 - First Floor Plans
- AA4796C-4018 - 4020 - Second Floor Plans
- AA4796C-4022 - 4024 - Third Floor Plans
- AA4796C-4026 - 4028 - Fourth Floor Plans
- AA4796C-4030 - 4032 - Fifth Floor Plans
- AA4796C-4037 - 4039 - Elevations
- AA4796C-4040 - 4042 - Building Sections
- AA4796C-4045 - Flat Type A
- AA4796C-4046 - Flat Type B
- AA4796C-4047 - Flat Type C
- AA4796C-4048 - Flat Type D
- AA4796C-4049 - Flat Type E
- AA4796C-4050 - Axonometrics of Building
- AA4796C-5000 series
- AA4796C-5001 - Fire Strategy Ground Floor
- AA4796C-5002 - Fire Strategy First & Second Floor
- AA4796C-5003 - Fire Strategy Third & Fourth Floor
- AA4796C-5004 - Fire Strategy Fifth & Roof Plan
- AA4796C-5005 - Access & Security Strategy
- AA4796C-5007 - Reflective Ceiling Plan - Ground & First Floor
- AA4796C-5008 - Reflective Ceiling Plan - Second & Third Floor
- AA4796C-5009 - Reflective Ceiling Plan - Fourth & Fifth Floor
- AA4796C-5020 - Louvre Plan - Ground Floor at High Level
- AA4796C-5021 - Louvre Plan - First Floor at High Level
- AA4796C-5022 - Louvre Plan - Second Floor at High Level
- AA4796C-5023 - Louvre Plan - Third Floor at High Level
- AA4796C-5024 - Louvre Plan - Fourth Floor at High Level
- AA4796C-5025 - Louvre Plan - Fifth Floor at High Level
- AA4796C-6000 series - Details
- AA4796C-7000 series
- AA4796C-7001 - External Opening Type Elevations
- AA4796C-7003 - External Opening, Rooflight and Curtain Wall Schedules
- AA4796C-8000 series
- AA4796C-8001 - 8002 - Stairs and Lifts
- AA4796C-8007 - 8011 - Internal Doors and Screens

Rev	Date	Description	Dwn	Ckd
10-12-19		Kitchen layouts revised client's request, sink position relocated, furniture layout adjusted accordingly, also updated to Richmond kitchen design	PJ	JB
11	26-11-19	Pocket doors omitted as instructed by GTP	PJ	JB
G	08-08-19	Shower seat omitted, general update	CS	PJ
F	19-03-19	Flat pocket doors omitted/ updated, Flat Type A kitchen revised to client comments	PJ	DV
E	18-01-19	Updated to contractors comments. General update.	PJ	JB

Charlie Ratchford, Extra Care
Second Floor Plan

AA4796C-4003 REV I

Construction

Drawn MA Checked PJ Date Sept 18 Scale @ A1 As indicated