




### HIGHGATE WEST CEMETERY

 

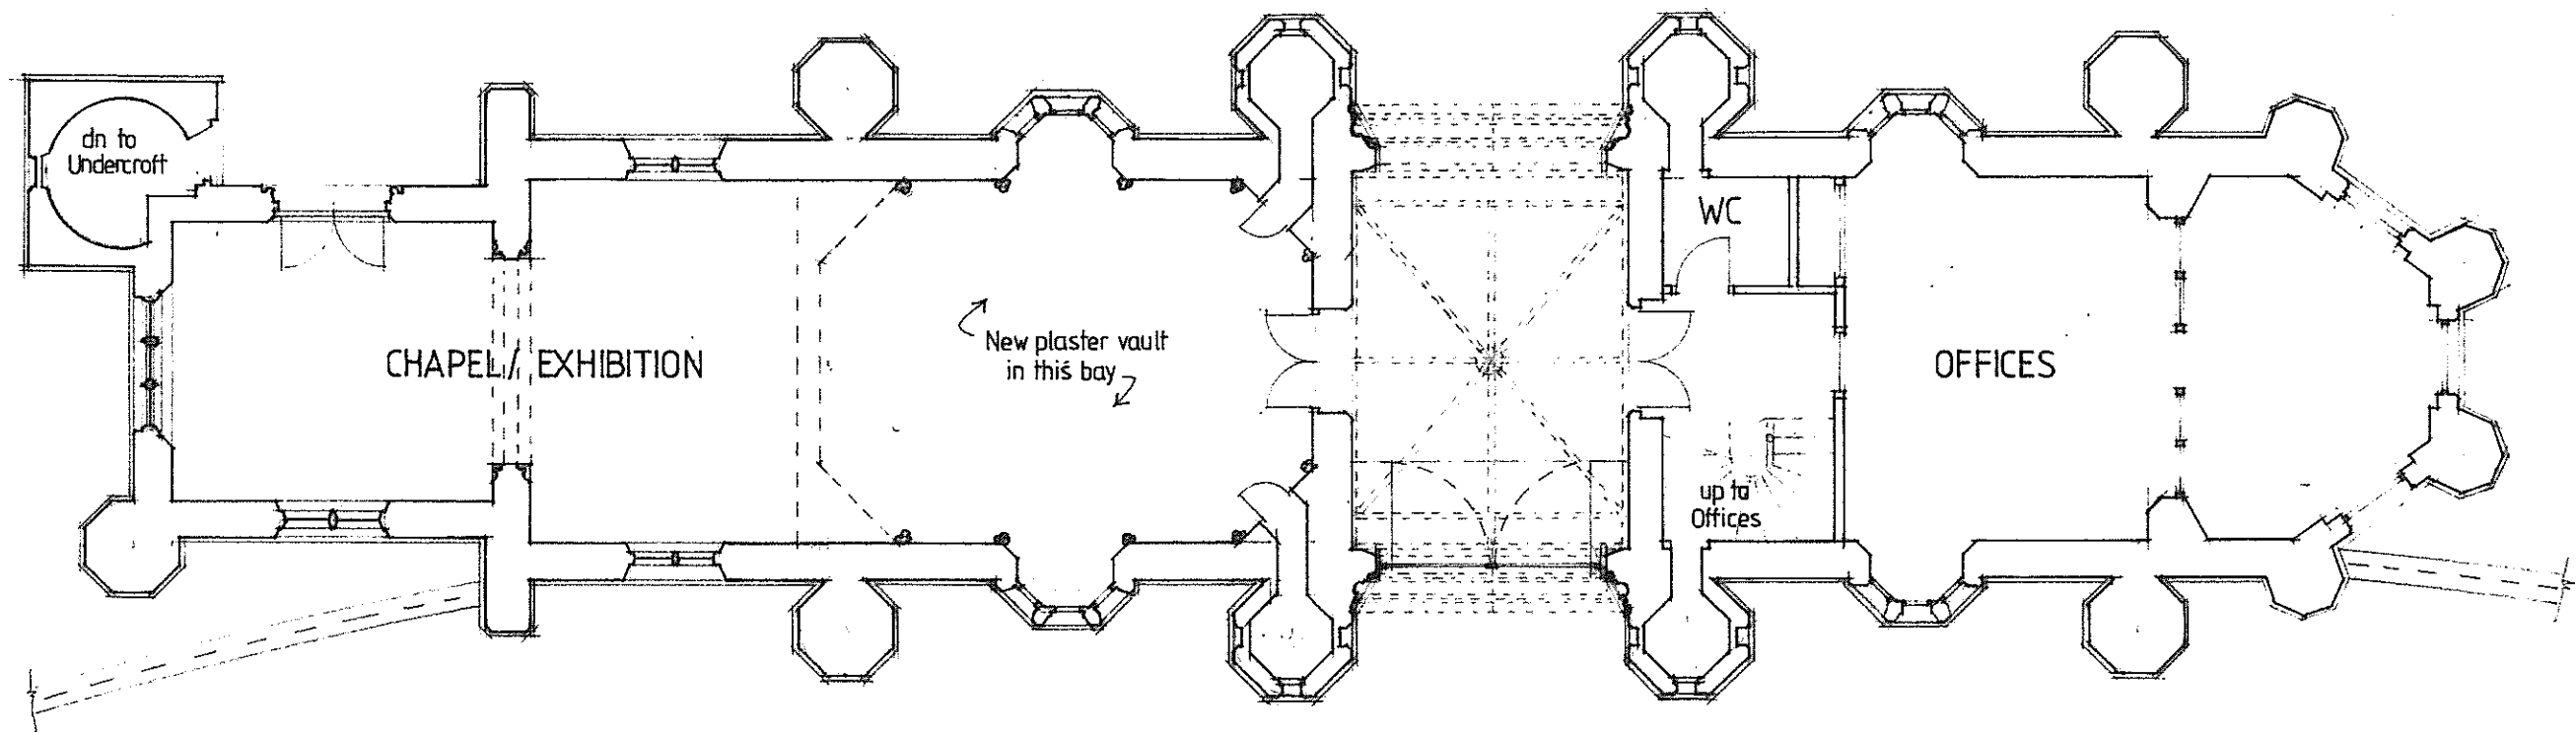

<i>Project</i> New Ceiling at Highgate Cemetery Chapel		<i>Drawing</i> GROUND FLOOR PLAN AS PROPOSED		<b>JON ALLEN</b> Chartered Architect Dipl Arch RIBA AECB 89 Minet Avenue, London NW10 8AT t/f: 020 8961 3279 m: 07951 785855 e: mail@jonallenarchitect.co.uk
<i>Client</i> Highgate Cemetery Ltd	<i>Drawing No.</i> 2095/10	<i>Scale</i> 1:100 (at A3)	<i>Date</i> April 11	

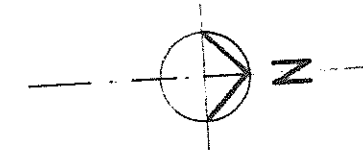