


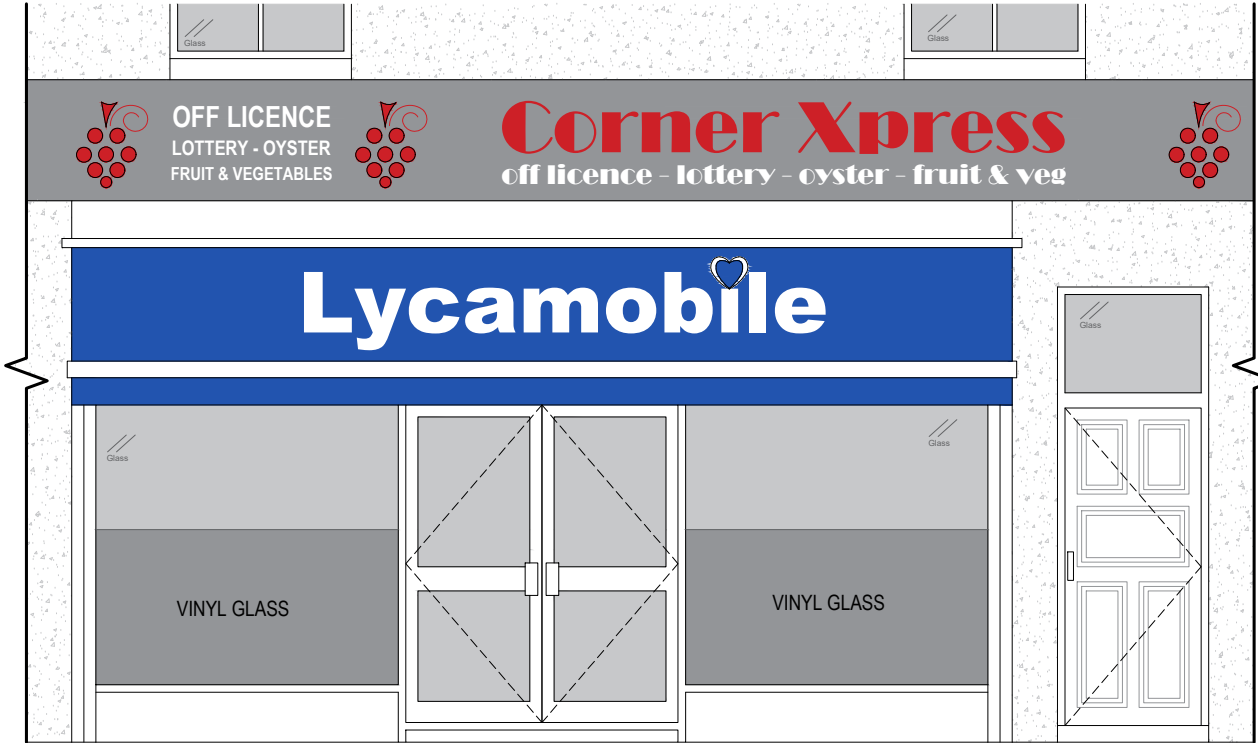


EXISTING FRONT ELEVATION

Scale 1:50



EXISTING PART PLAN

Scale 1:50

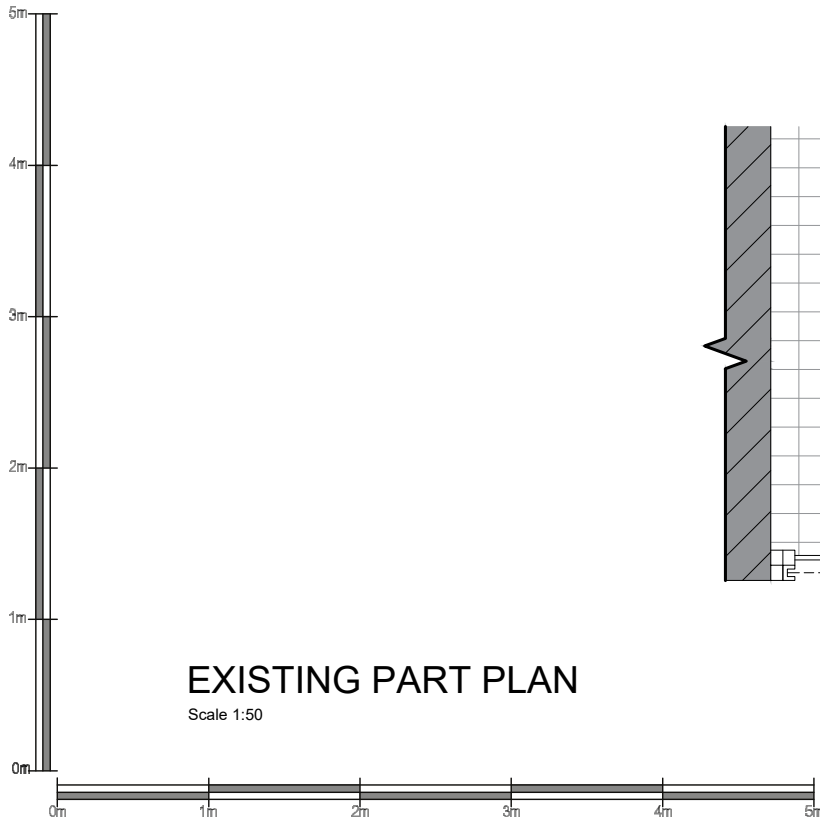

Date:	Comments:	By:
-------	-----------	-----

GENERAL NOTES:
1) All dimensions in millimeters unless otherwise stated.

Site:
Corner Express Supermarket,
73 Camden Road,
London,
NW1 9EU

Drawing Title:
Existing Plan and Elevation

Ref: 3474522_E	Date: 06/02/2020	Rev:
Scale: 1:50	Paper: A3	Date Rev: