



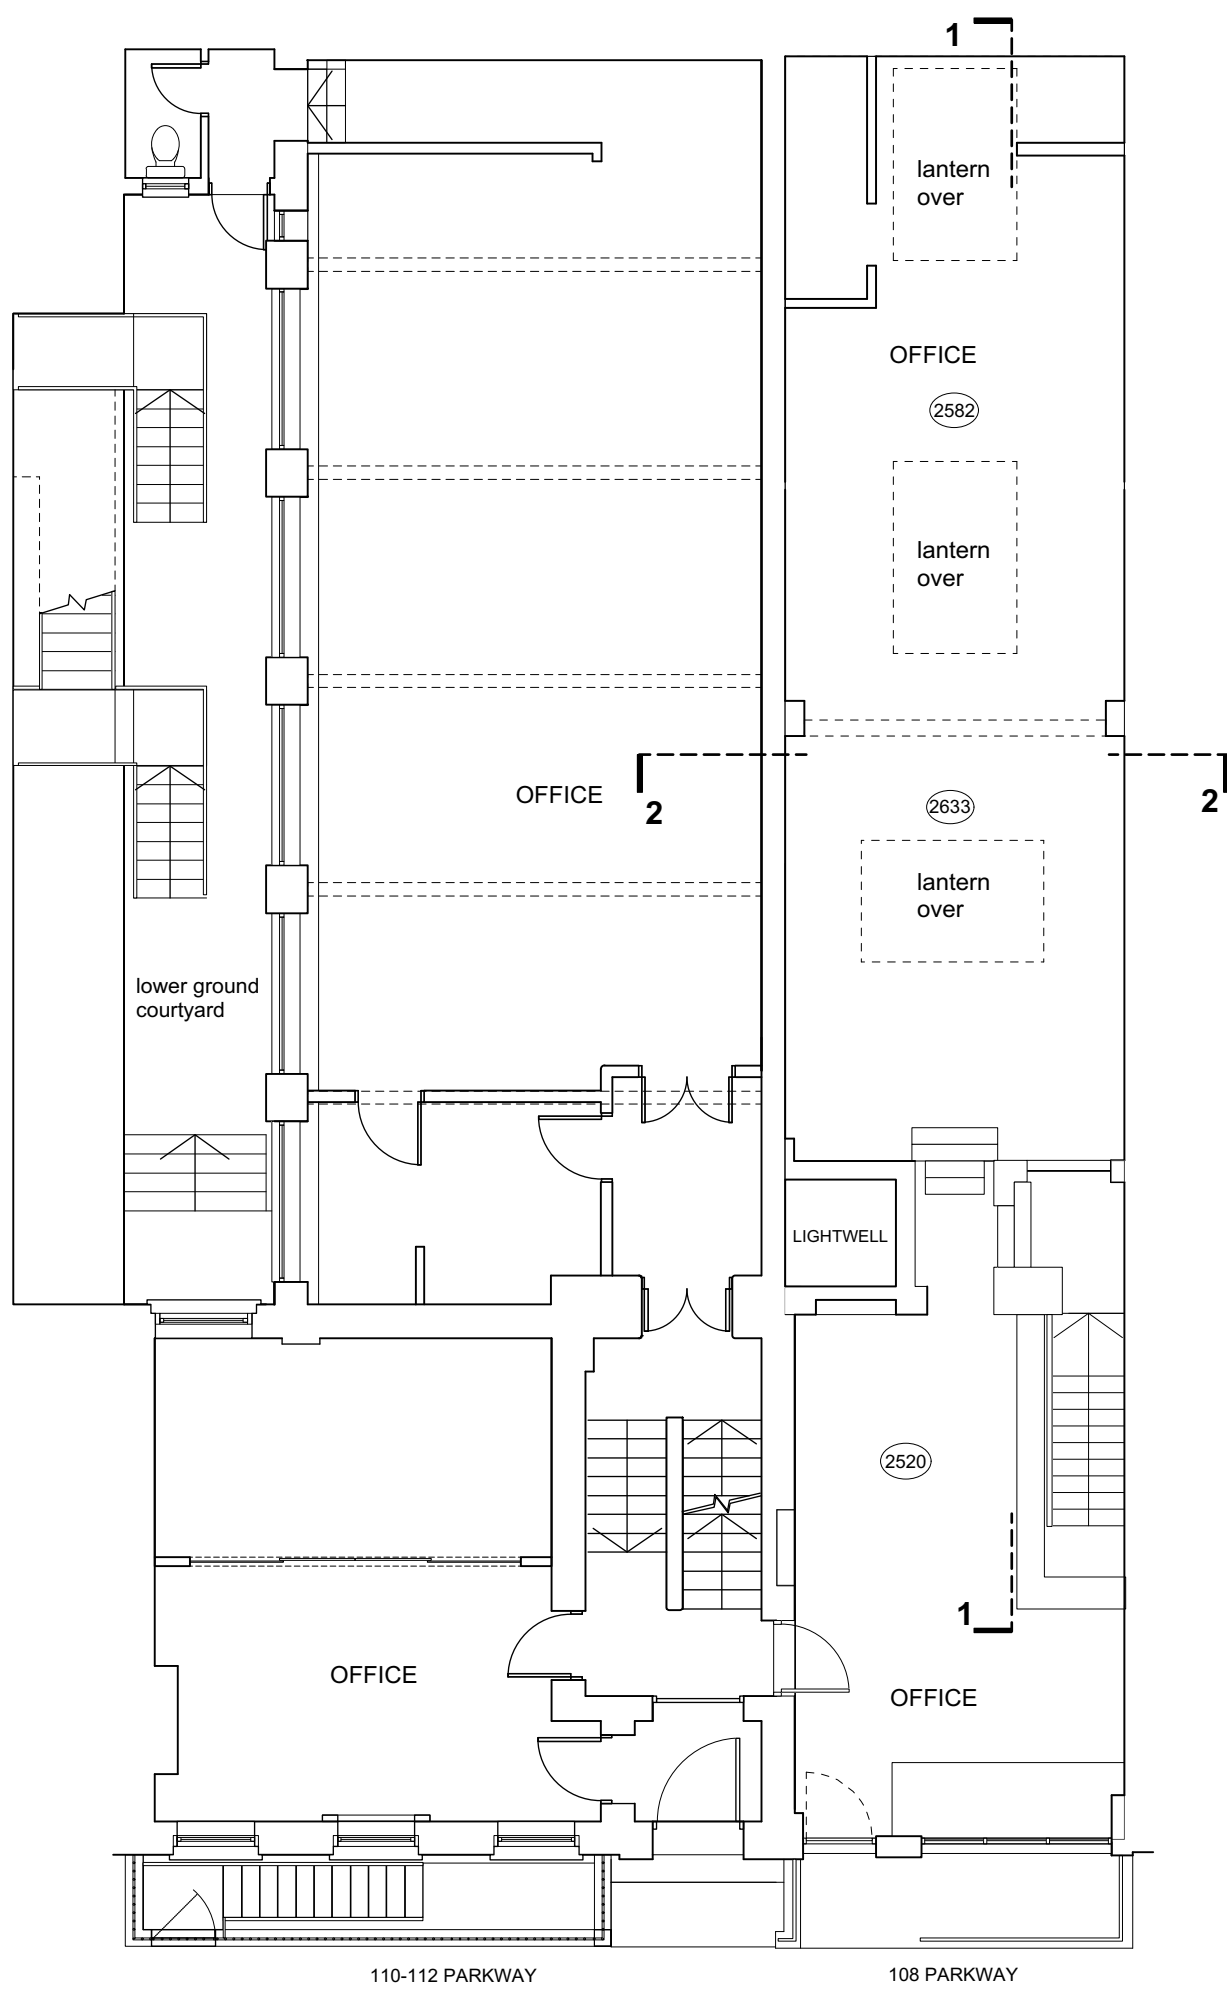

GROUND FLOOR PLAN

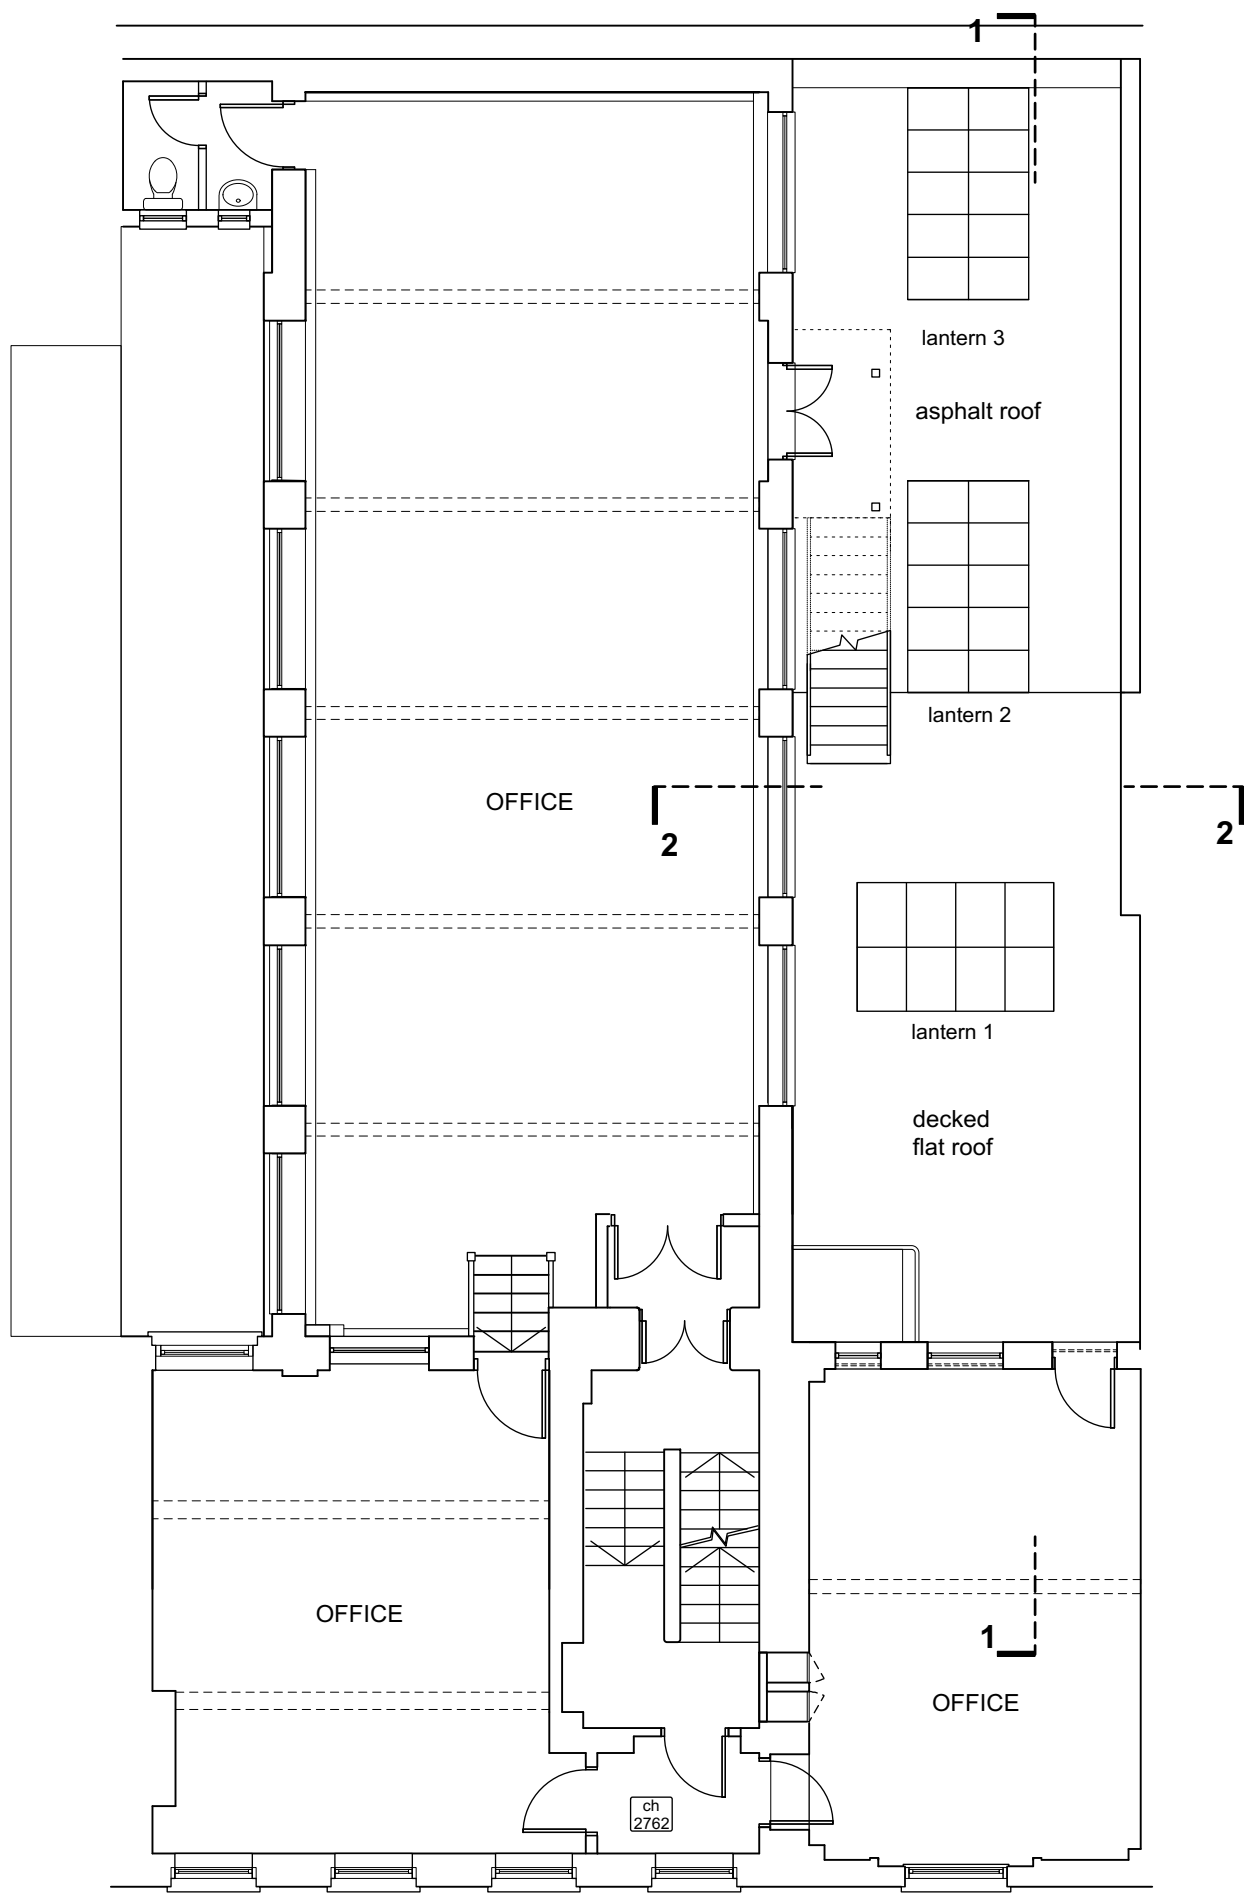


FIRST FLOOR PLAN



SECTION 1-1



SECTION 2-2

 

RIBA 

Y B ARCHITECTS

38 Guildford Grove
London SE10 8JT
Phone: 020 8488 3161
yb.arch@ntlworld.com

108 -112 PARKWAY LONDON NW1 7AN
PROPOSED ROOF LANTERNS REPLACEMENT

EXISTING
1:100 @ A2

Jan. 2020

Drawing No 20116/01