



Scale Reference (1:50):




**48 Doughty Street**

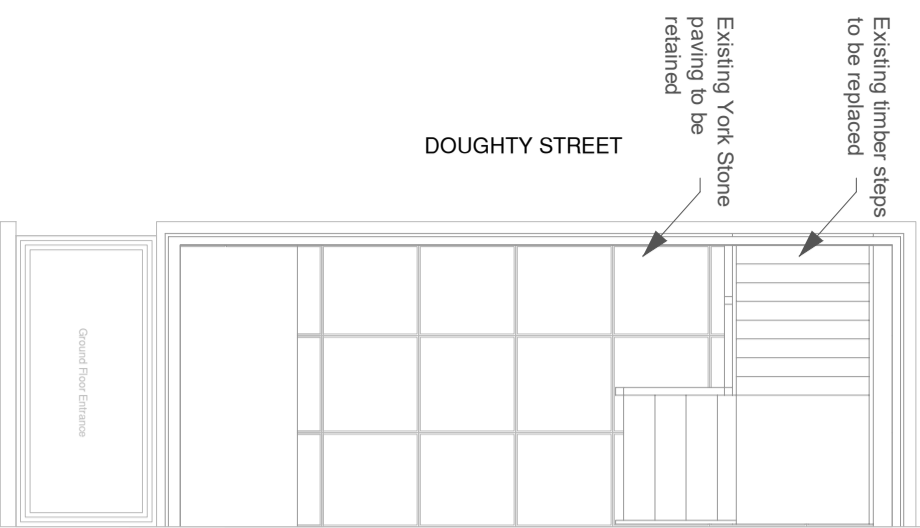

Existing Plan - Lightwell

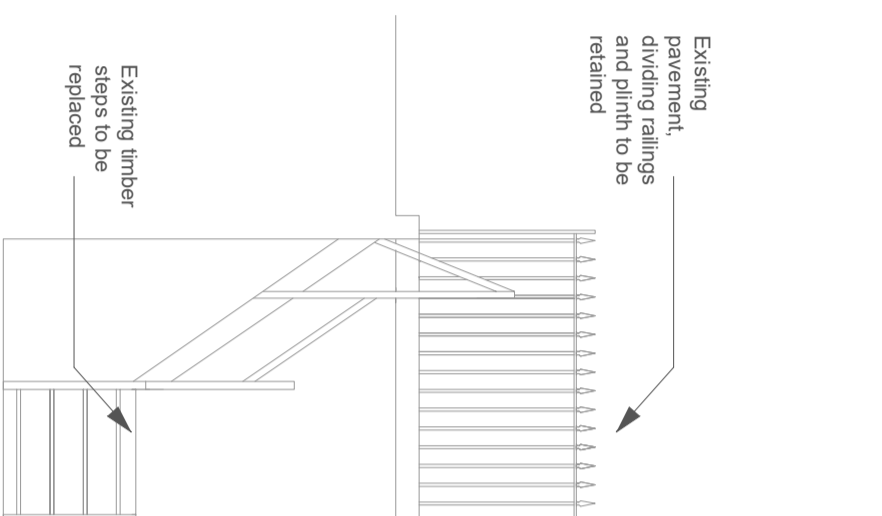


Existing North Elevation - Lightwell

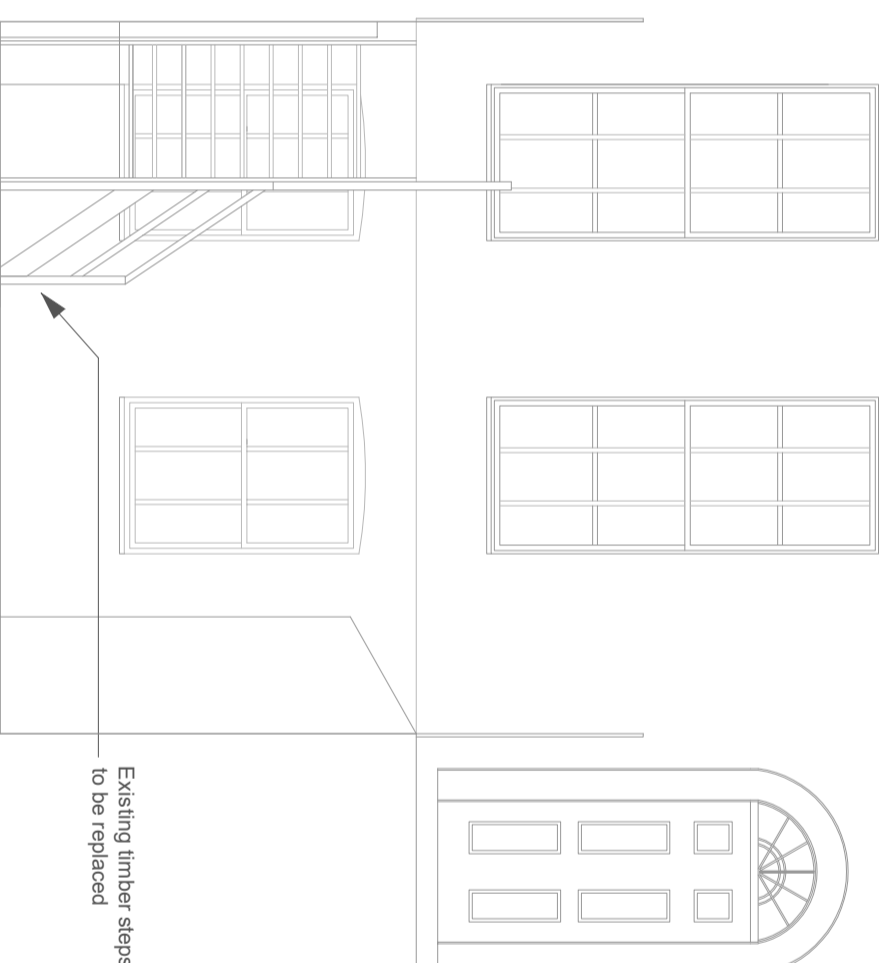


Existing West Elevation - Lightwell


**49 Doughty Street**

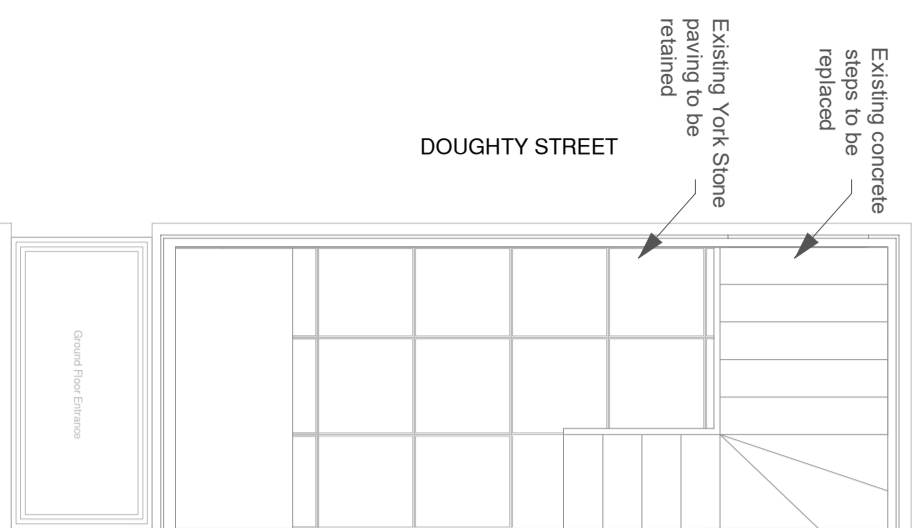

Existing Plan - Lightwell

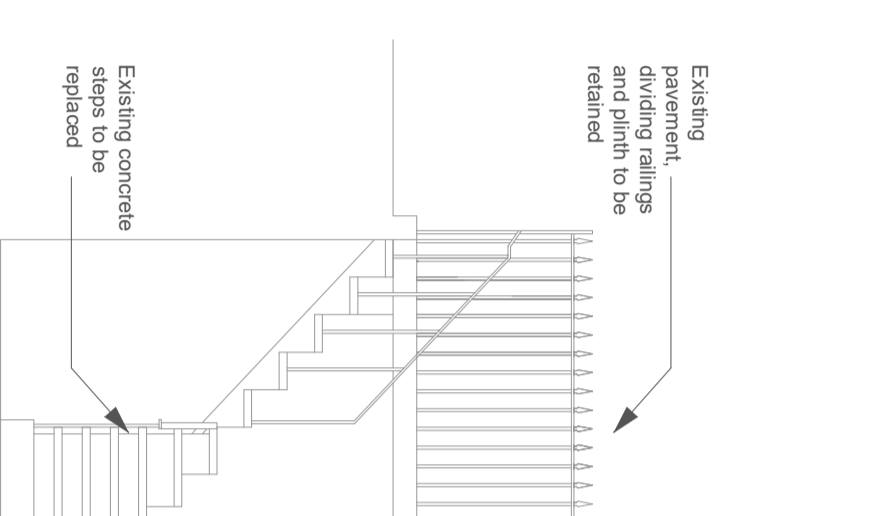

Existing North Elevation - Lightwell

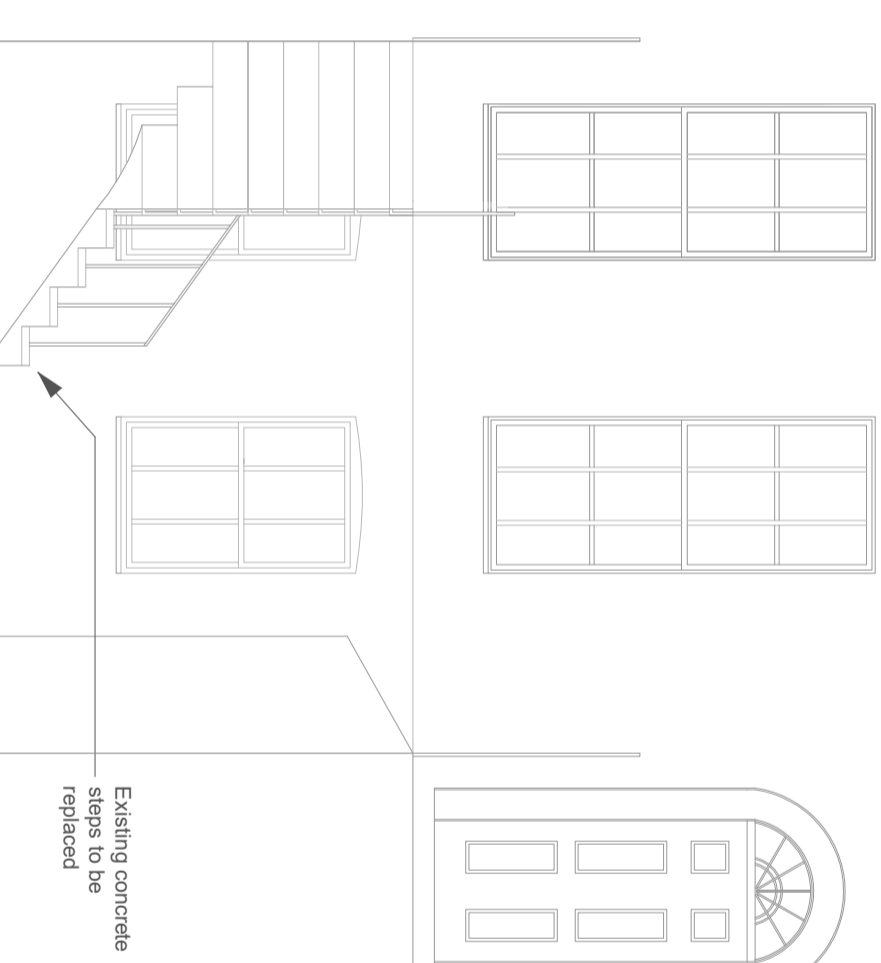

Existing West Elevation - Lightwell

**Murray Birrell**

Chartered Surveyors  
Mortimer House  
40 Chatsworth Parade  
Queensway  
Pells Wood  
Kent BR5 1DE  
T: 01689 898 288  
E: mb@murraybirrell.co.uk  
www.murraybirrell.co.uk



**The Charles Dickens Museum**

The Charles Dickens Museum, 48 & 49 Doughty Street, WC1N 2LX - Installation of new lightwell staircases and mansard overflow pipes

**Existing Plans & Elevations - Railings**

SCALE 1:50	(@A3)	DRG NO.	REV
DATE FEB 20		84.09/01	
DRAWN JD			