



Scale Reference (1:100):



Scale Reference (1:20):

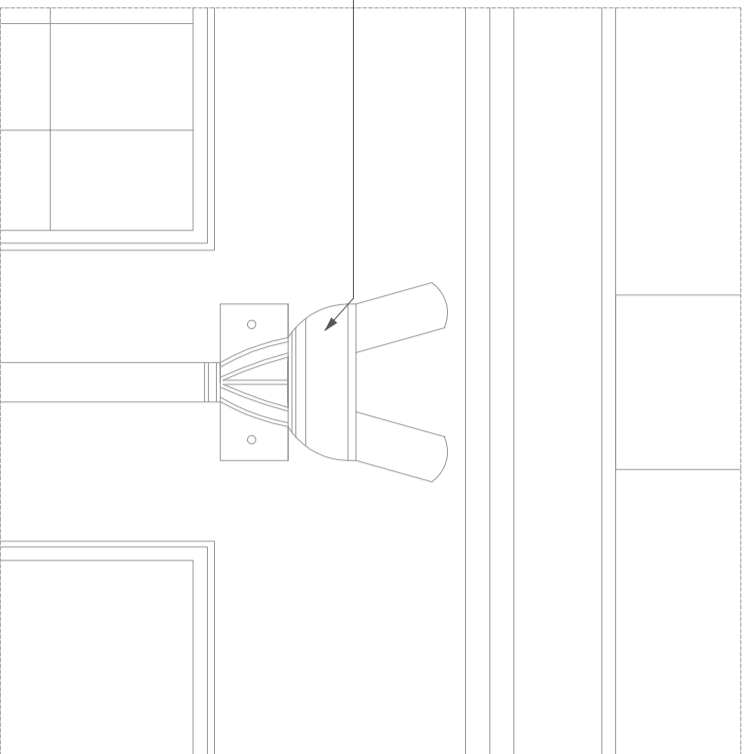


Existing Hopper & Downpipe (1:20)

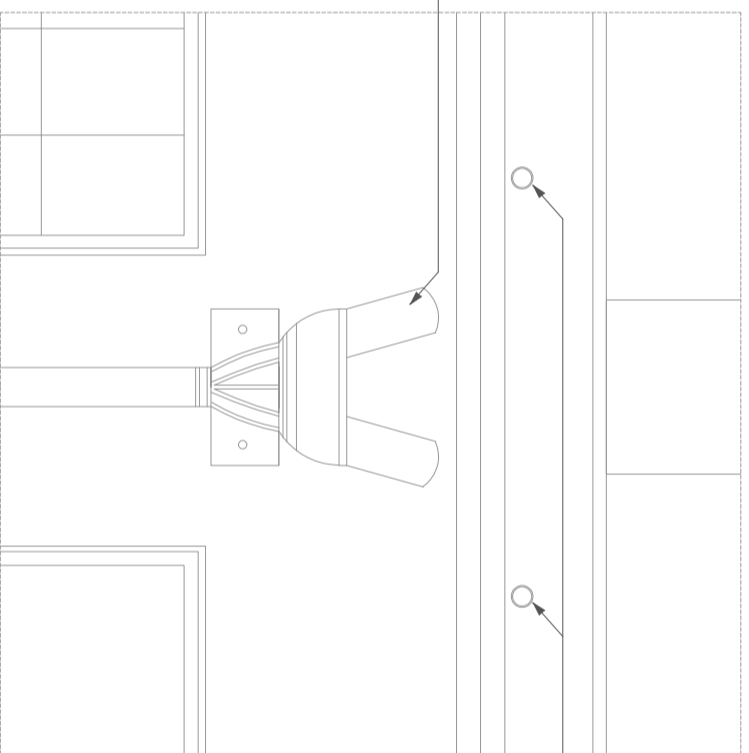

Proposed Hopper & Downpipe (1:20)



Existing Front Elevation (1:100)

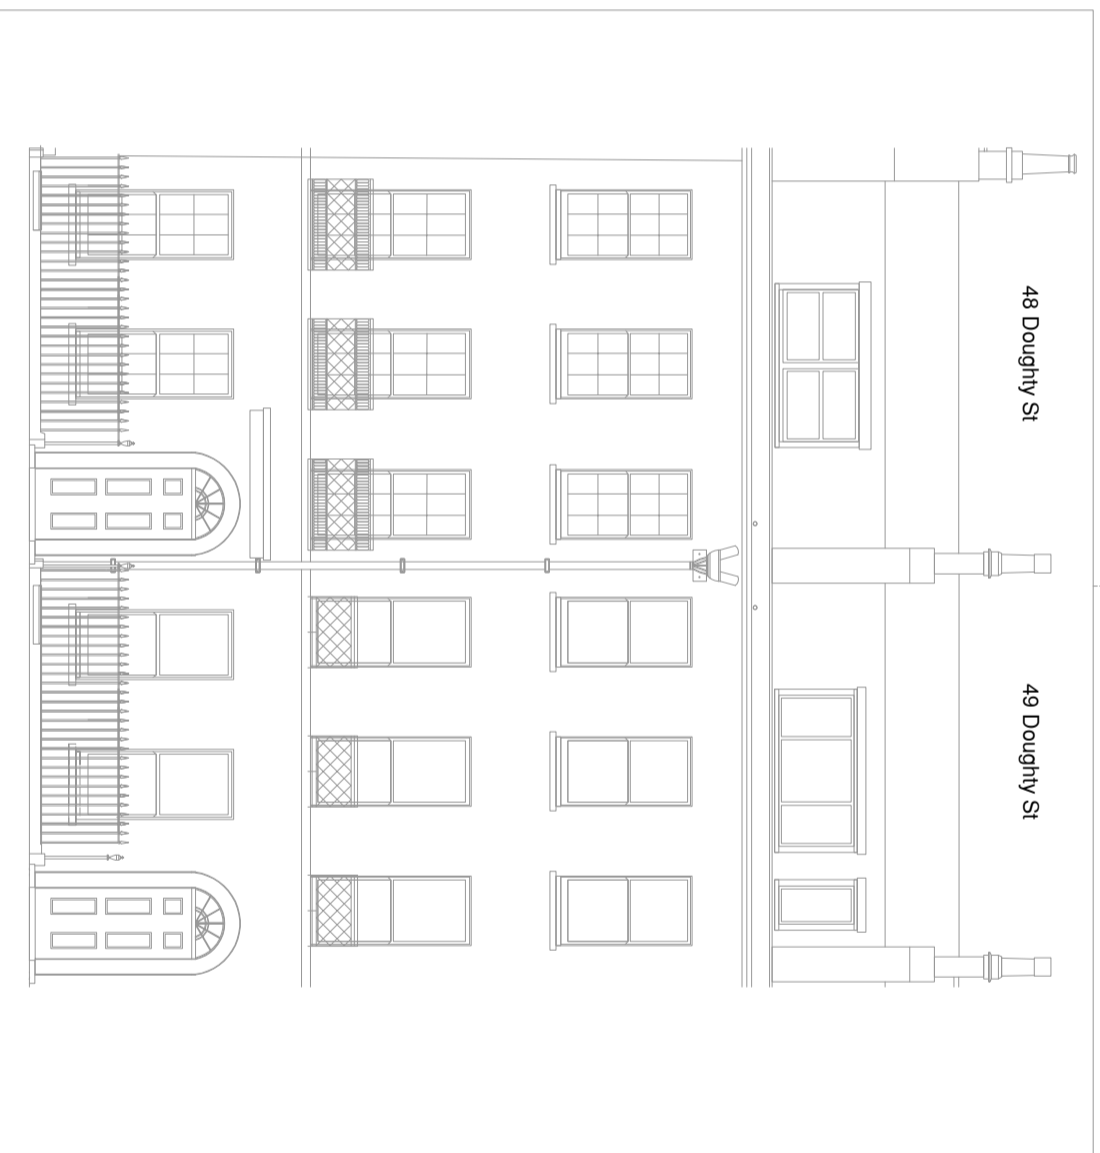

Proposed Front Elevation (1:100)

Murray Birrell

Chartered Surveyors
Mortimer House
40 Chatsworth Parade
Queensway
Pells Wood
Kent BR5 1DE
T: 01689 898 288
E: mb@murraybirrell.co.uk
www.murraybirrell.co.uk



The Charles Dickens Museum

The Charles Dickens Museum, 48 & 49 Doughty Street, WC1N 2LX - Installation of new lightwell staircases and mansard overflow pipes

DRG TITLE
Existing & Proposed Front Elevation - Overflow Pipes

SCALE 1:100 & 1:20 (@A3)

DATE FEB 20

84.09/03

DRAWN JD

REV