


DO NOT SCALE FROM THIS DRAWING
(exception of Local Authority Planning Departments)


Scale Reference (1:10):

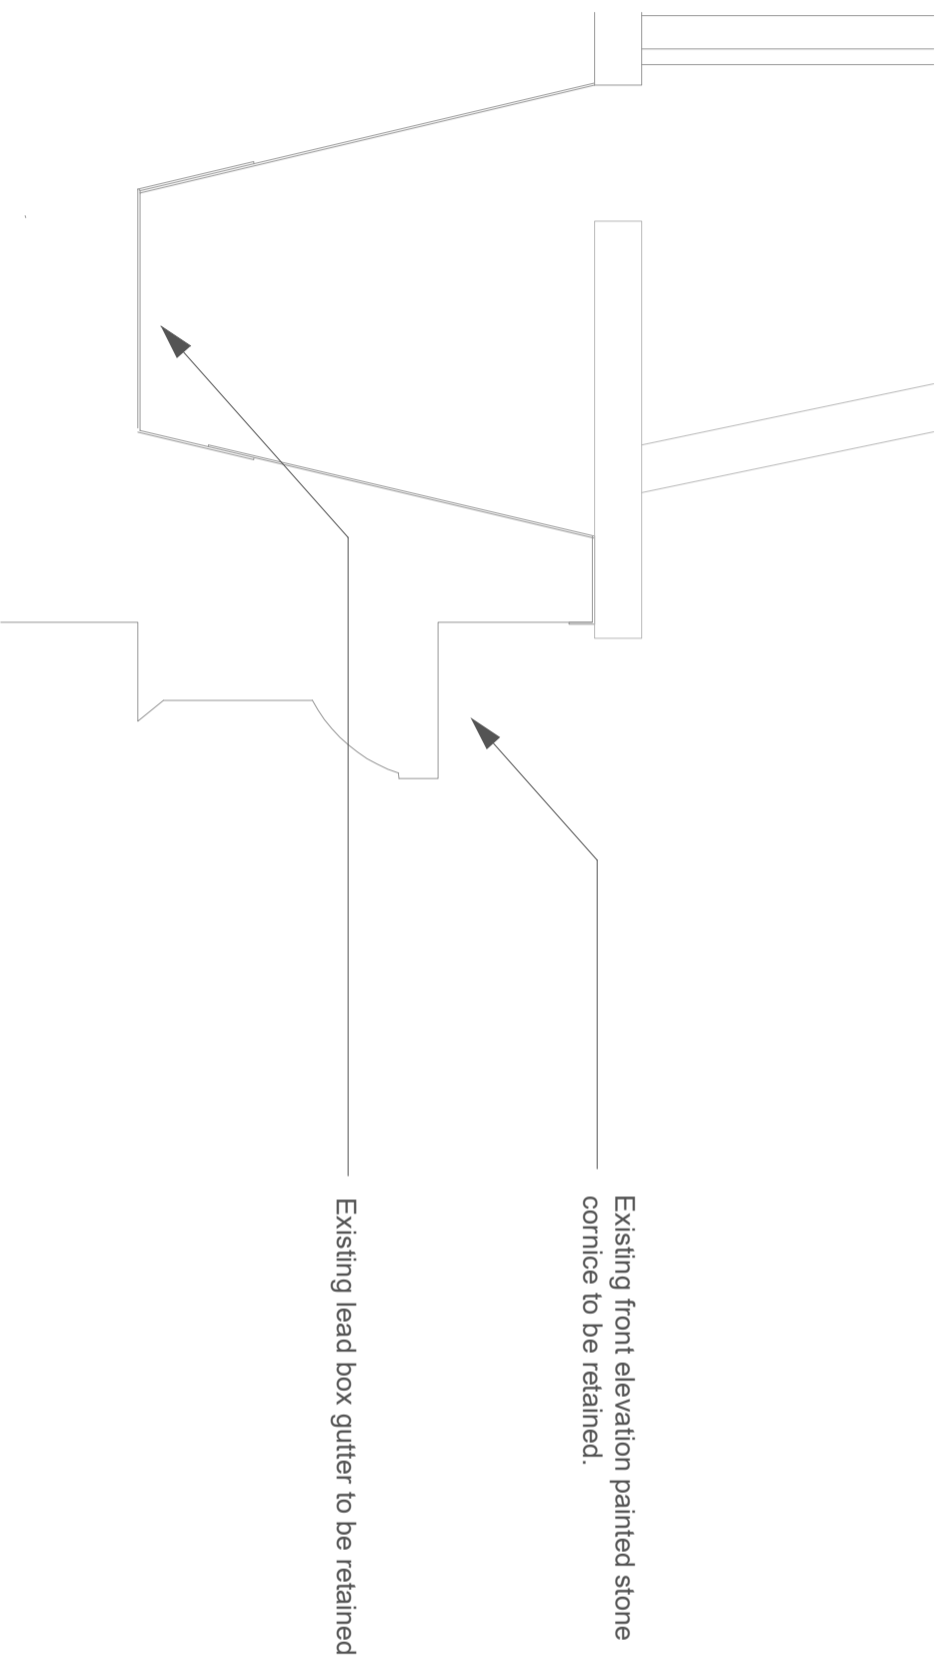

Existing Parapet Gutter Section



Photograph 2: Existing front elevation box gutter where proposed overflow pipes will penetrate.

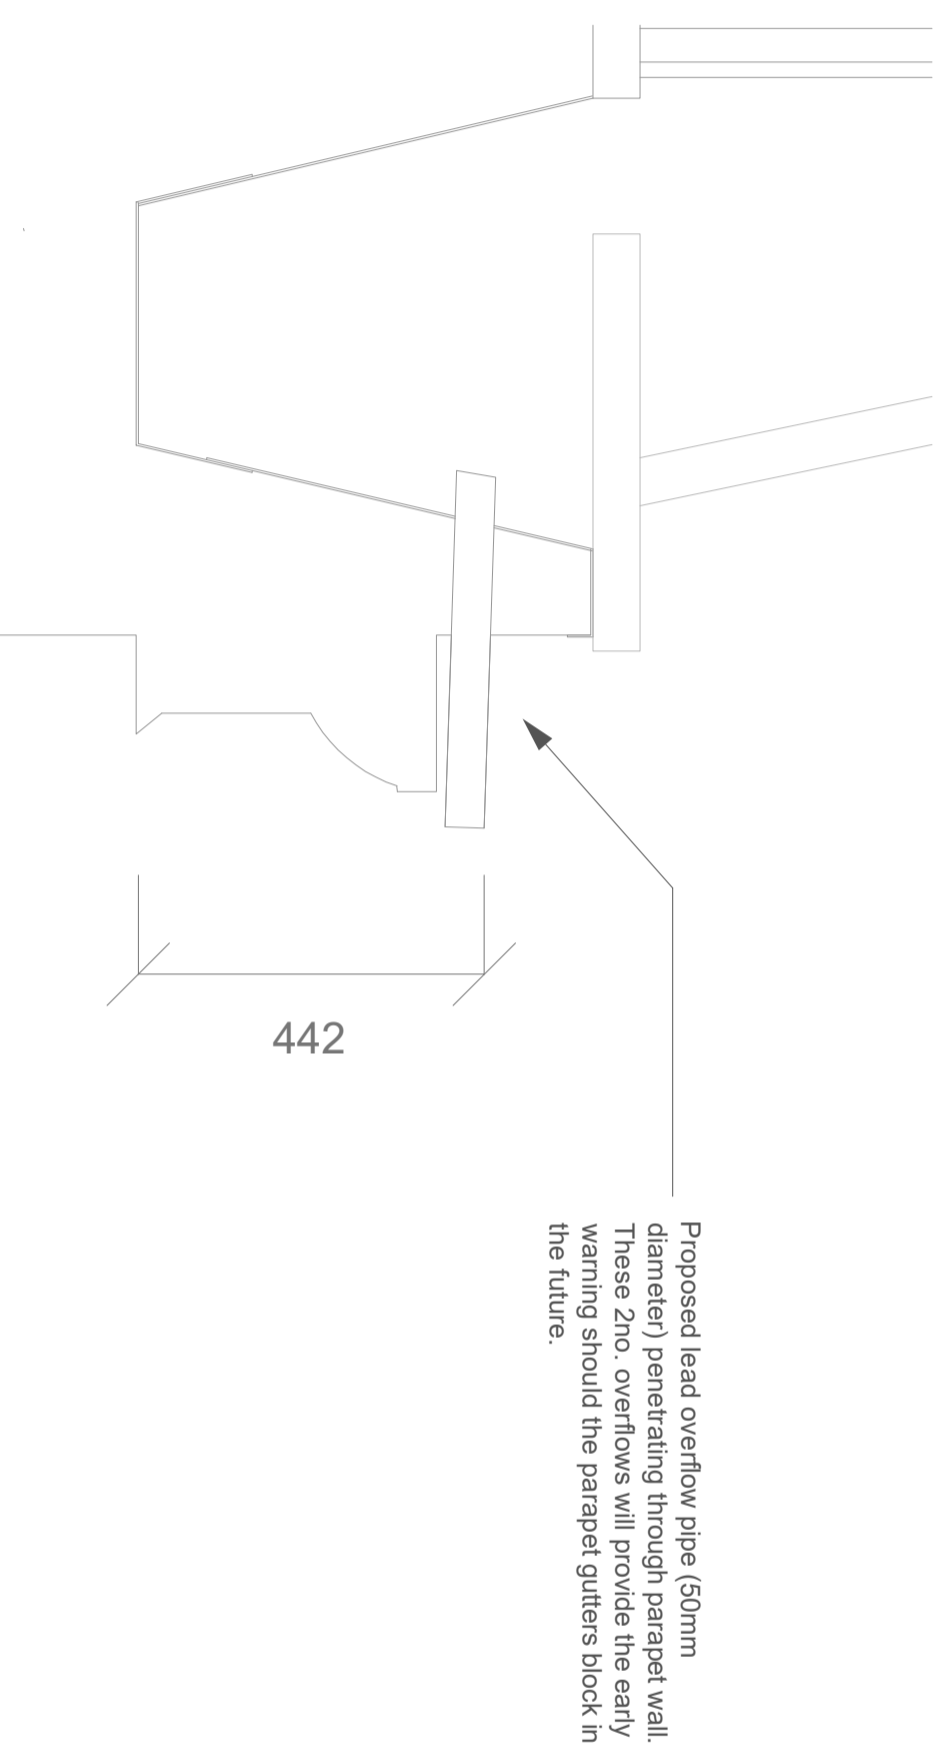

Proposed Parapet Gutter Section

Proposed lead overflow pipe (50mm diameter) penetrating through parapet wall. These 2no. overflows will provide the early warning should the parapet gutters block in the future.

Murray Birrell
Chartered Surveyors
Mortimer House 128 Mount Street
40 Chatsworth Parade Mayfair
Queensway London W1K 3NU
Pells Wood 020 7499 6317
Kent BR5 1DE
T: 01689 898 288
E: mb@murraybirrell.co.uk
www.murraybirrell.co.uk



CLIENT
The Charles Dickens Museum

JOB
The Charles Dickens Museum, 48 & 49 Doughty Street, WC1N 2LX - Installation of new lightwell staircases and mansard overflow pipes
DRG TITLE
Existing & Proposed Front Elevation Parapet Wall Section

SCALE 1:10 (@A3) DRG NO. 84.09/04 REV
DATE FEB 20
DRAWN JD