

01 Proposed Basement Plan
-150

NOTES

1. This drawing is not to be scaled. Use figured dimensions only. Detailed site survey to be carried out to establish tolerances. Figured dimensions are in mm. All dimensions shall be verified on site before proceeding with the work. The architect shall be notified of any discrepancies.

2. This drawing has been produced for sole use on this project and is not intended for use by any other person or for any other purpose.

PLANNING

P00	ISSUED FOR PLANNING	06.12.19
rev	description	date

fiftyfour

Studio 54 Architecture
54 Rivington Street London EC2 A3QN
T: 020 7729 7818 E: info@studio54architecture.co.uk

job title 40 Ornan Road


drawing title Proposed Basement Plan

drawn by MB job no 19-100

date 06.12.19 scale 1:100@A3

drawing no 19100-150 revision P00

© 2011 Studio 54 Architecture. all rights reserved

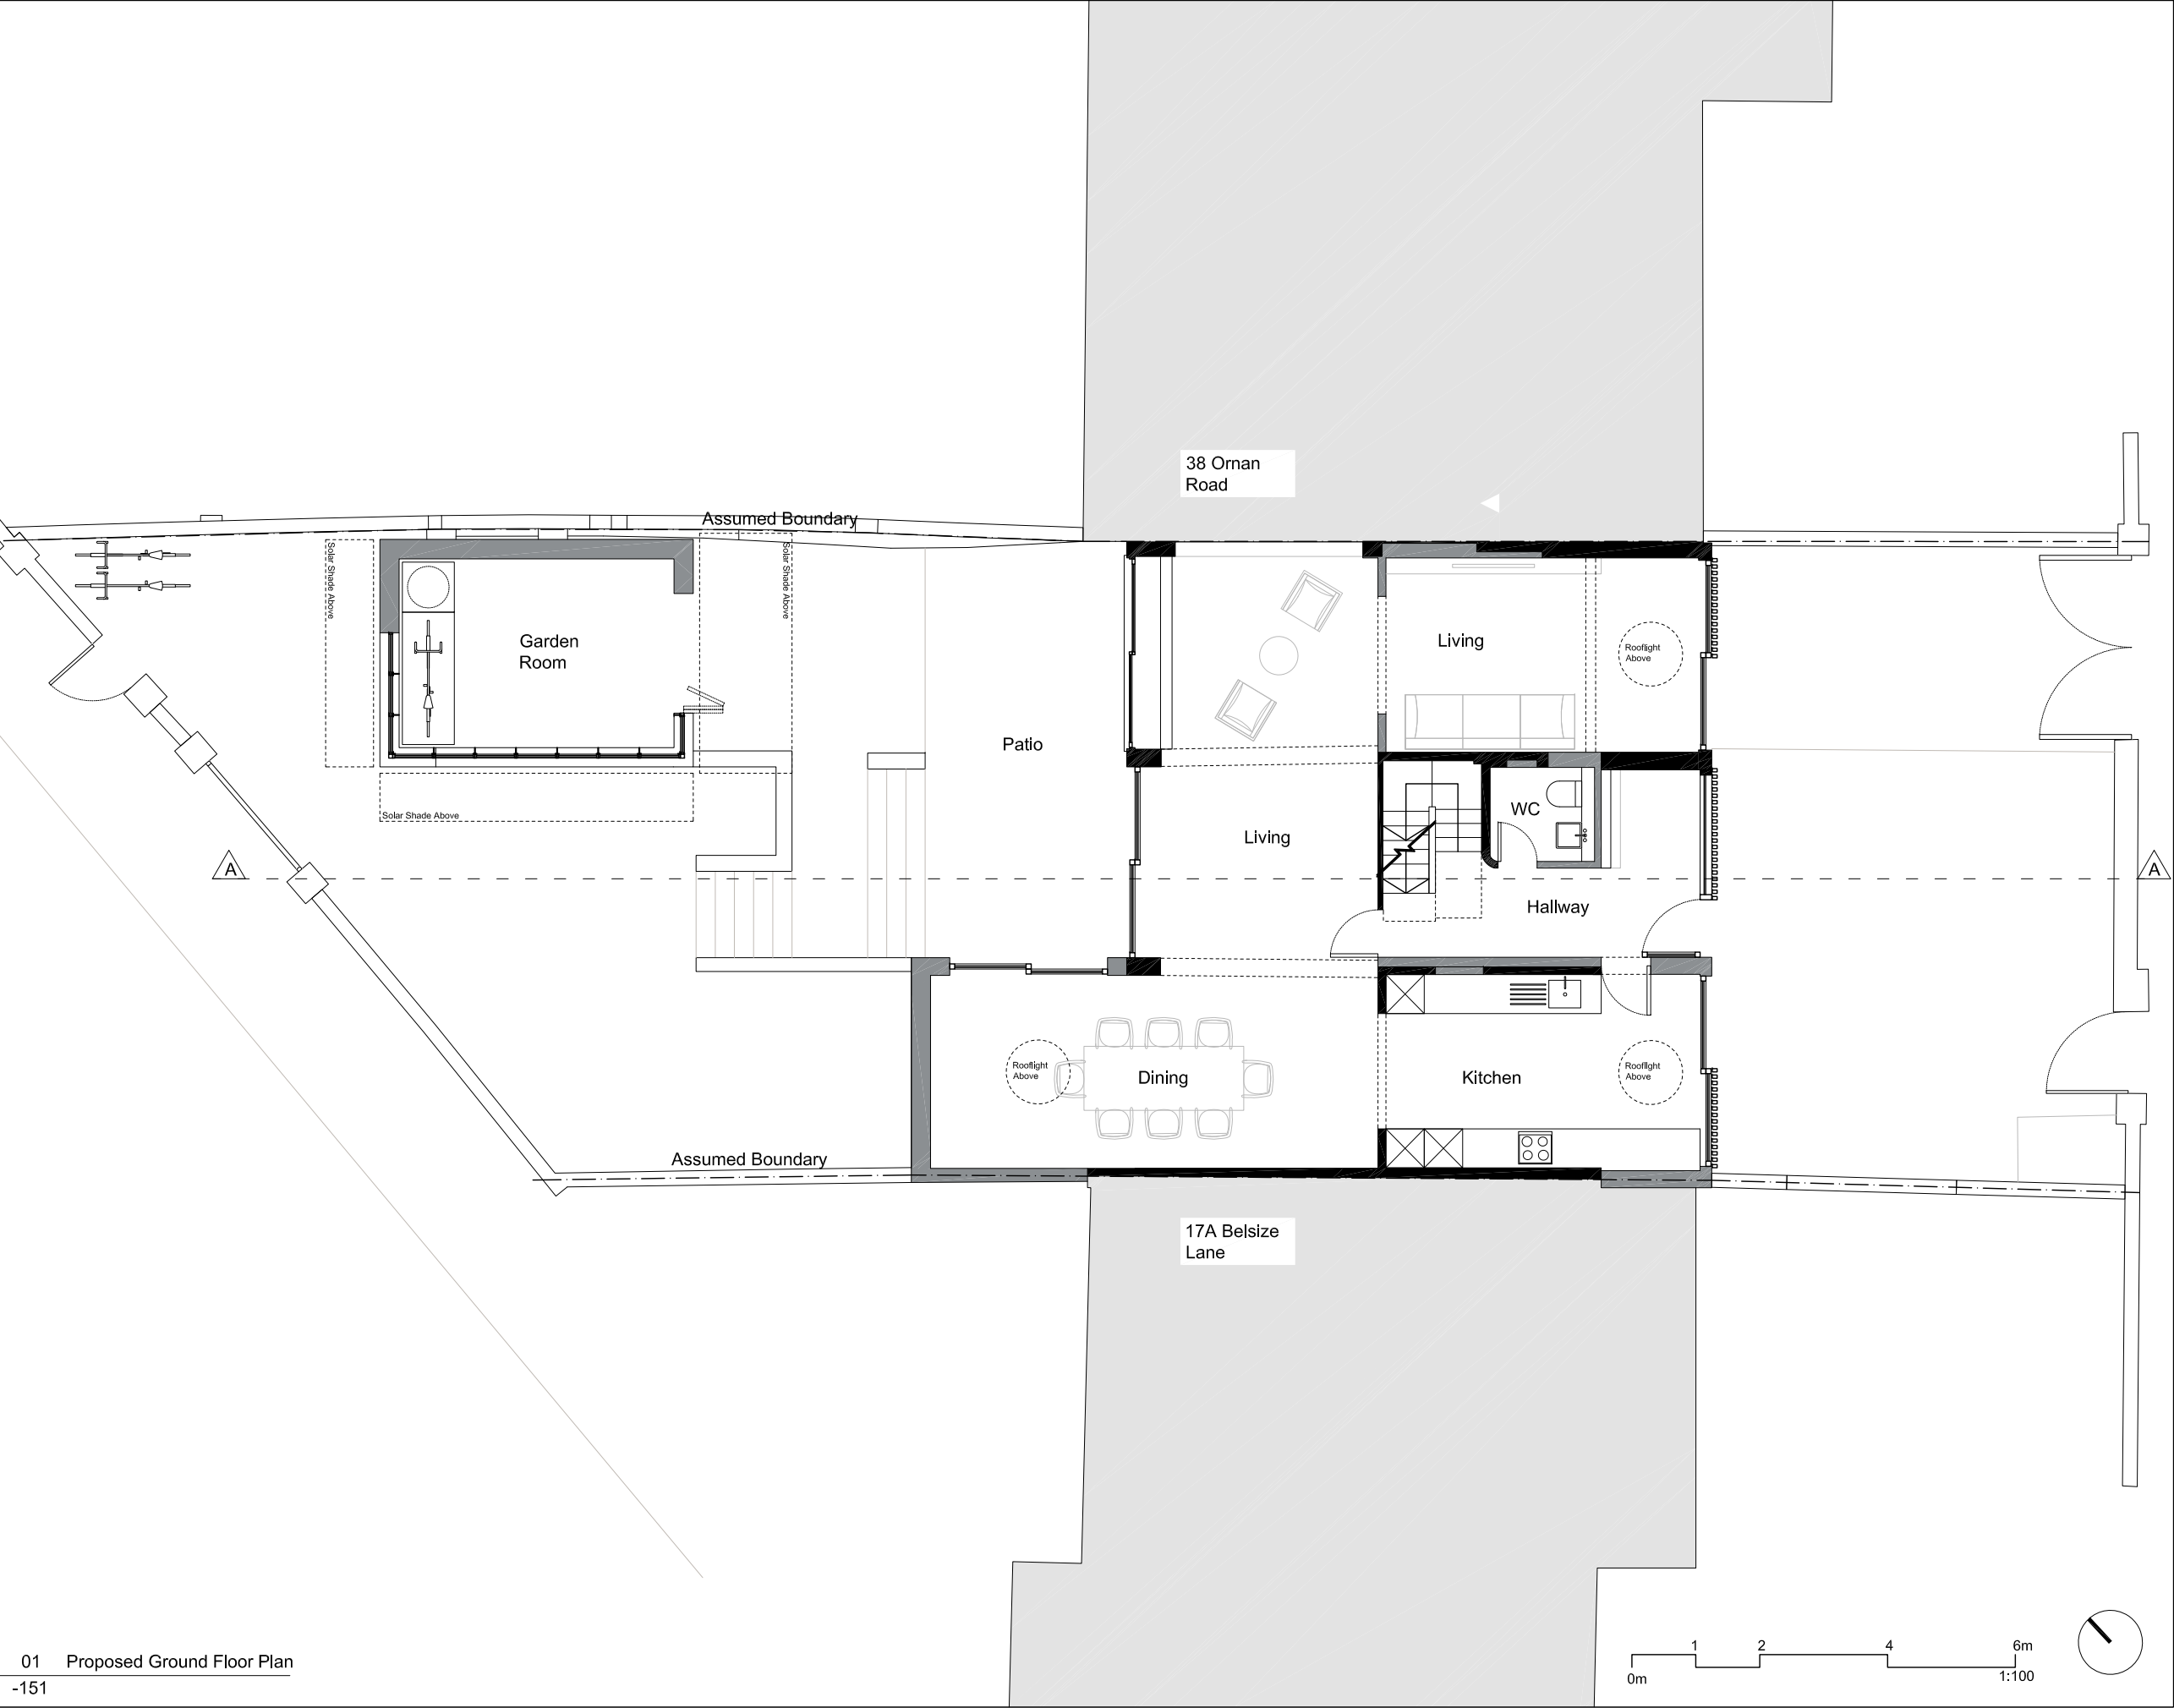

01 Proposed Ground Floor Plan
-151

- NOTES
1. This drawing is not to be scaled. Use figured dimensions only. Detailed site survey to be carried out to establish tolerances. Figured dimensions are in mm. All dimensions shall be verified on site before proceeding with the work. The architect shall be notified of any discrepancies.
2. This drawing has been produced for sole use on this project and is not intended for use by any other person or for any other purpose.

Key

Existing Walls

New Walls

PLANNING

P00	ISSUED FOR PLANNING	06.12.19
rev	description	date

fiftyfour

Studio 54 Architecture
54 Rivington Street London EC2 A3QN
T: 020 7729 7818 E: info@studio54architecture.co.uk

job title 40 Ornan Road


drawing title Proposed Ground Floor Plan

drawn by MB job no 19-100

date 06.12.19 scale 1:100@A3

drawing no 19100-151 revision P00

© 2011 Studio 54 Architecture. all rights reserved

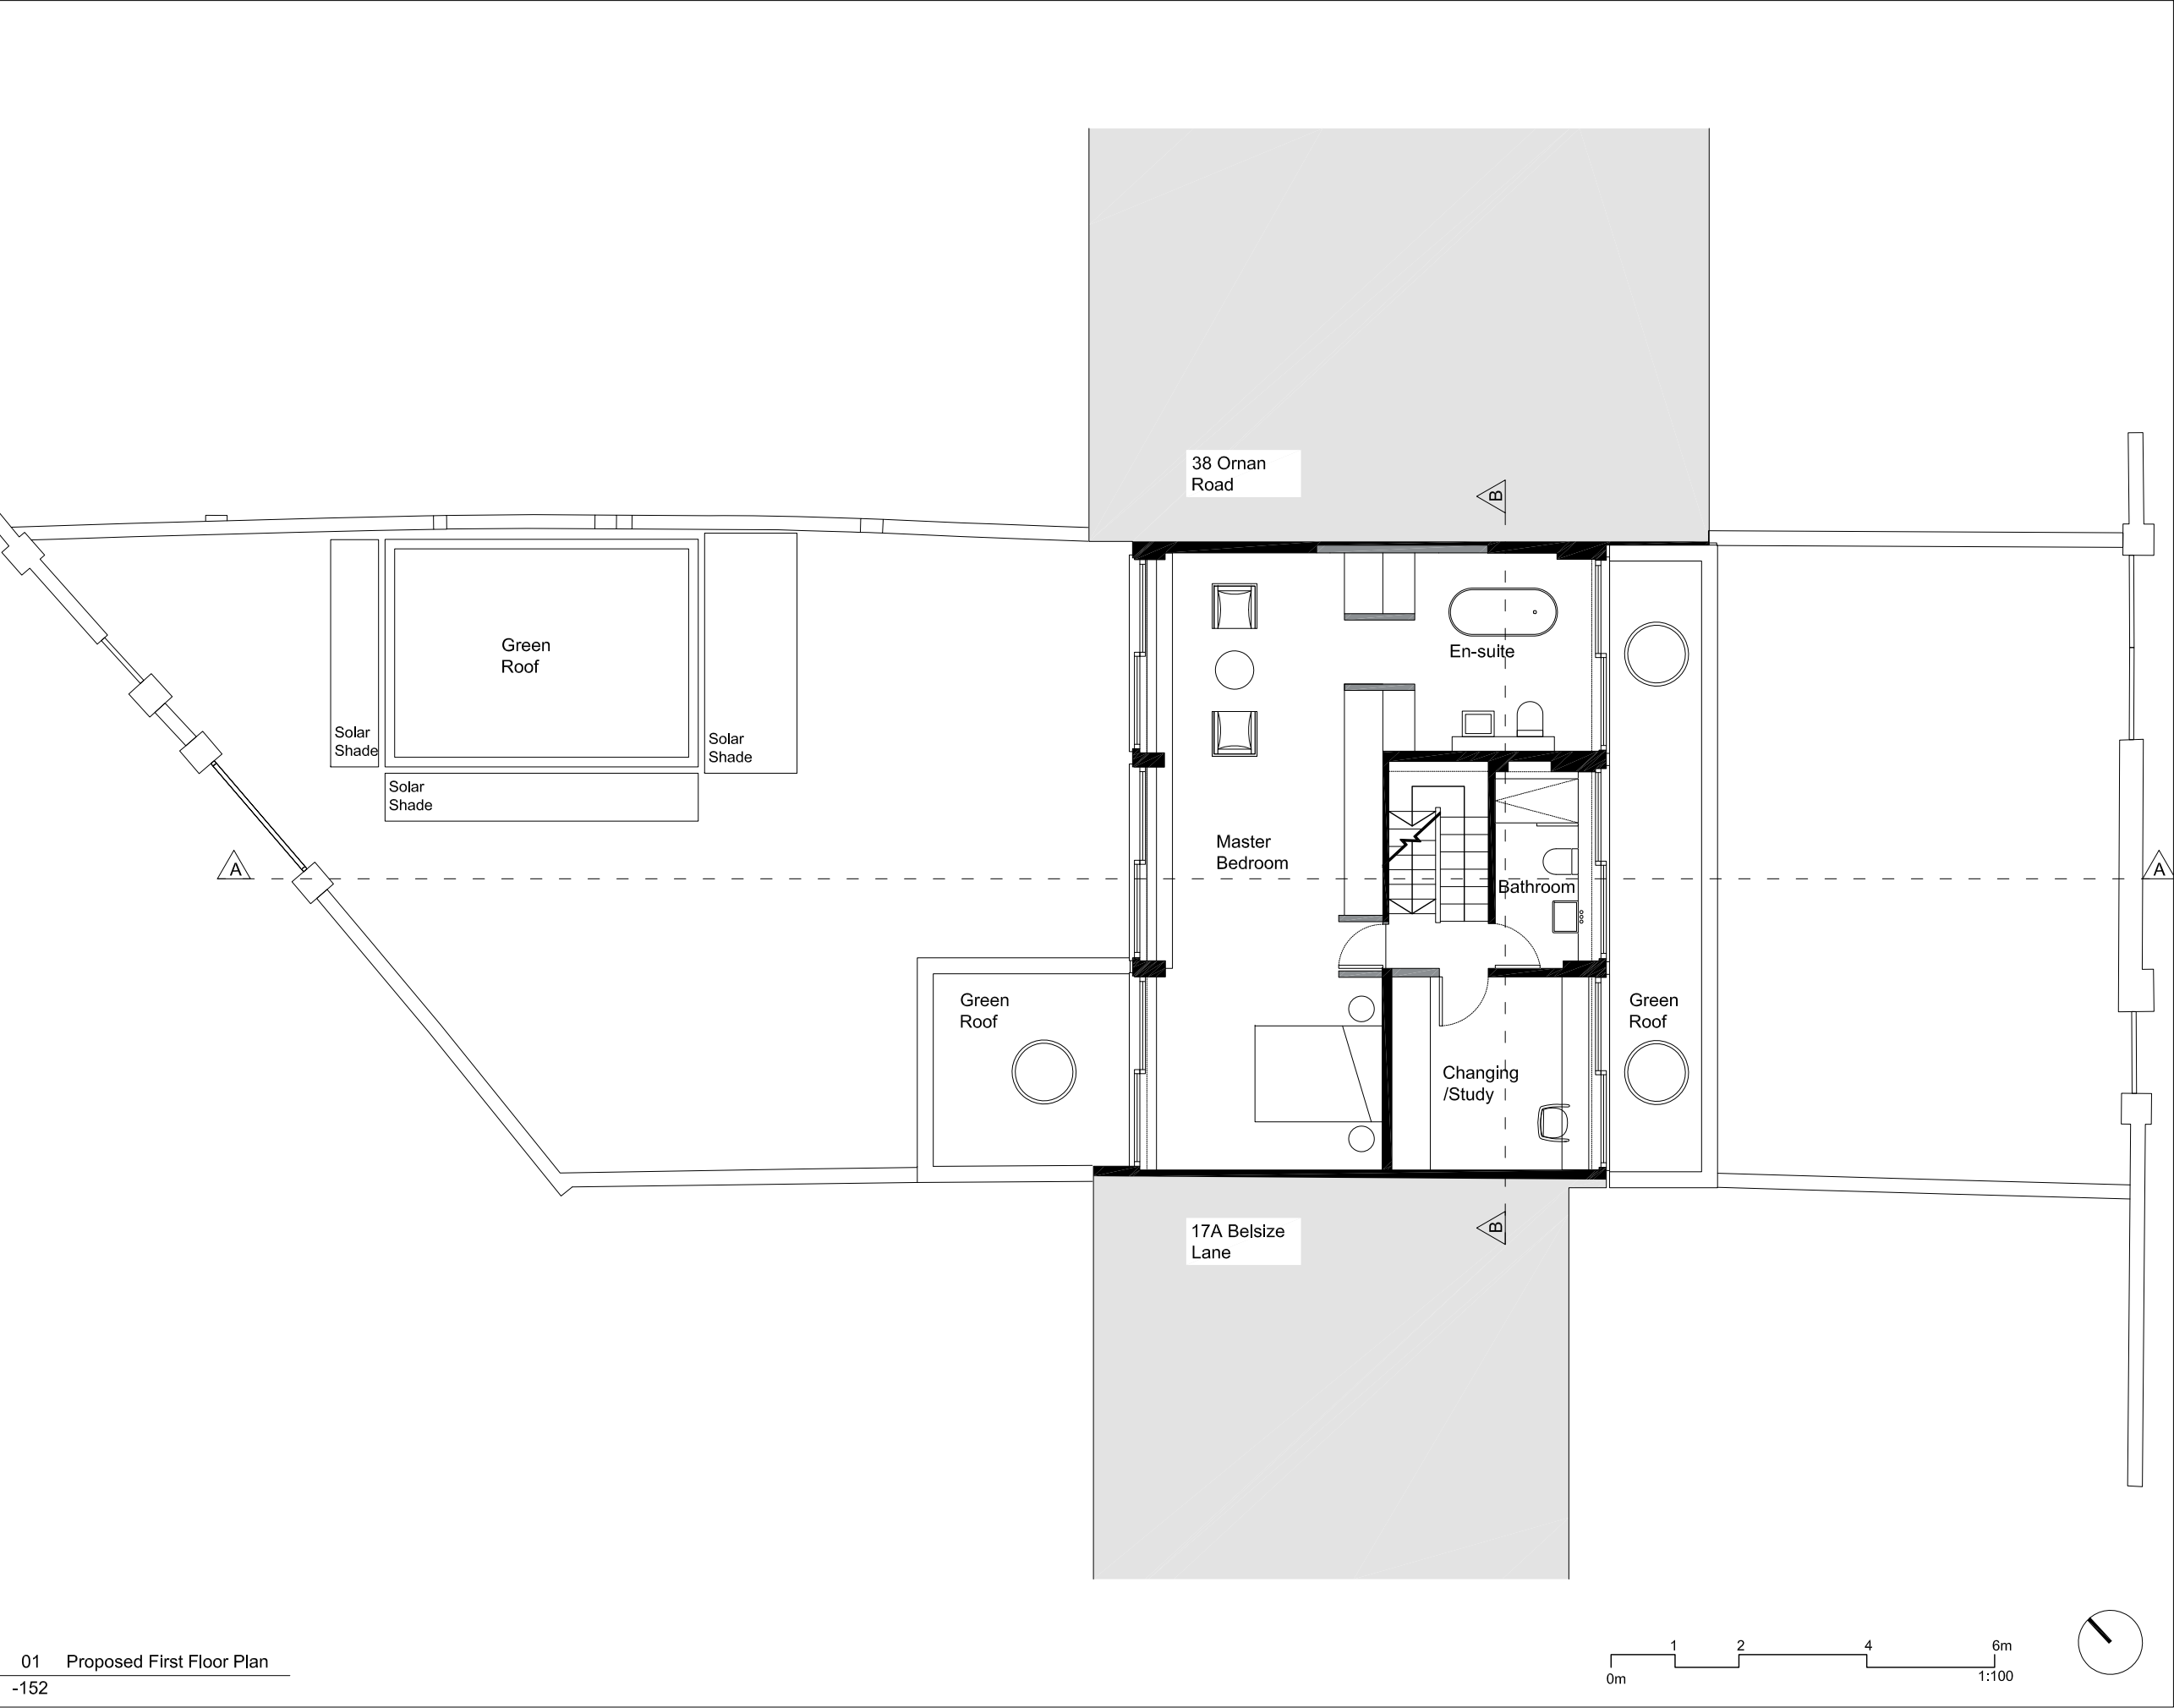


01 Proposed First Floor Plan
-152


NOTES

1. This drawing is not to be scaled. Use figured dimensions only. Detailed site survey to be carried out to establish tolerances. Figured dimensions are in mm. All dimensions shall be verified on site before proceeding with the work. The architect shall be notified of any discrepancies.

2. This drawing has been produced for sole use on this project and is not intended for use by any other person or for any other purpose.

Key

 Existing Walls

 New Walls


PLANNING

P00	ISSUED FOR PLANNING	06.12.19
rev	description	date

fiftyfour
Studio 54 Architecture
54 Rivington Street London EC2 A3QN
T: 020 7729 7818 E: info@studio54architecture.co.uk

job title	40 Ornan Road		
drawing title	Proposed First Floor Plan		
drawn by	MB	job no	19-100
date	06.12.19	scale	1:100@A3
drawing no	19100-152	revision	P00

© 2011 Studio 54 Architecture. all rights reserved

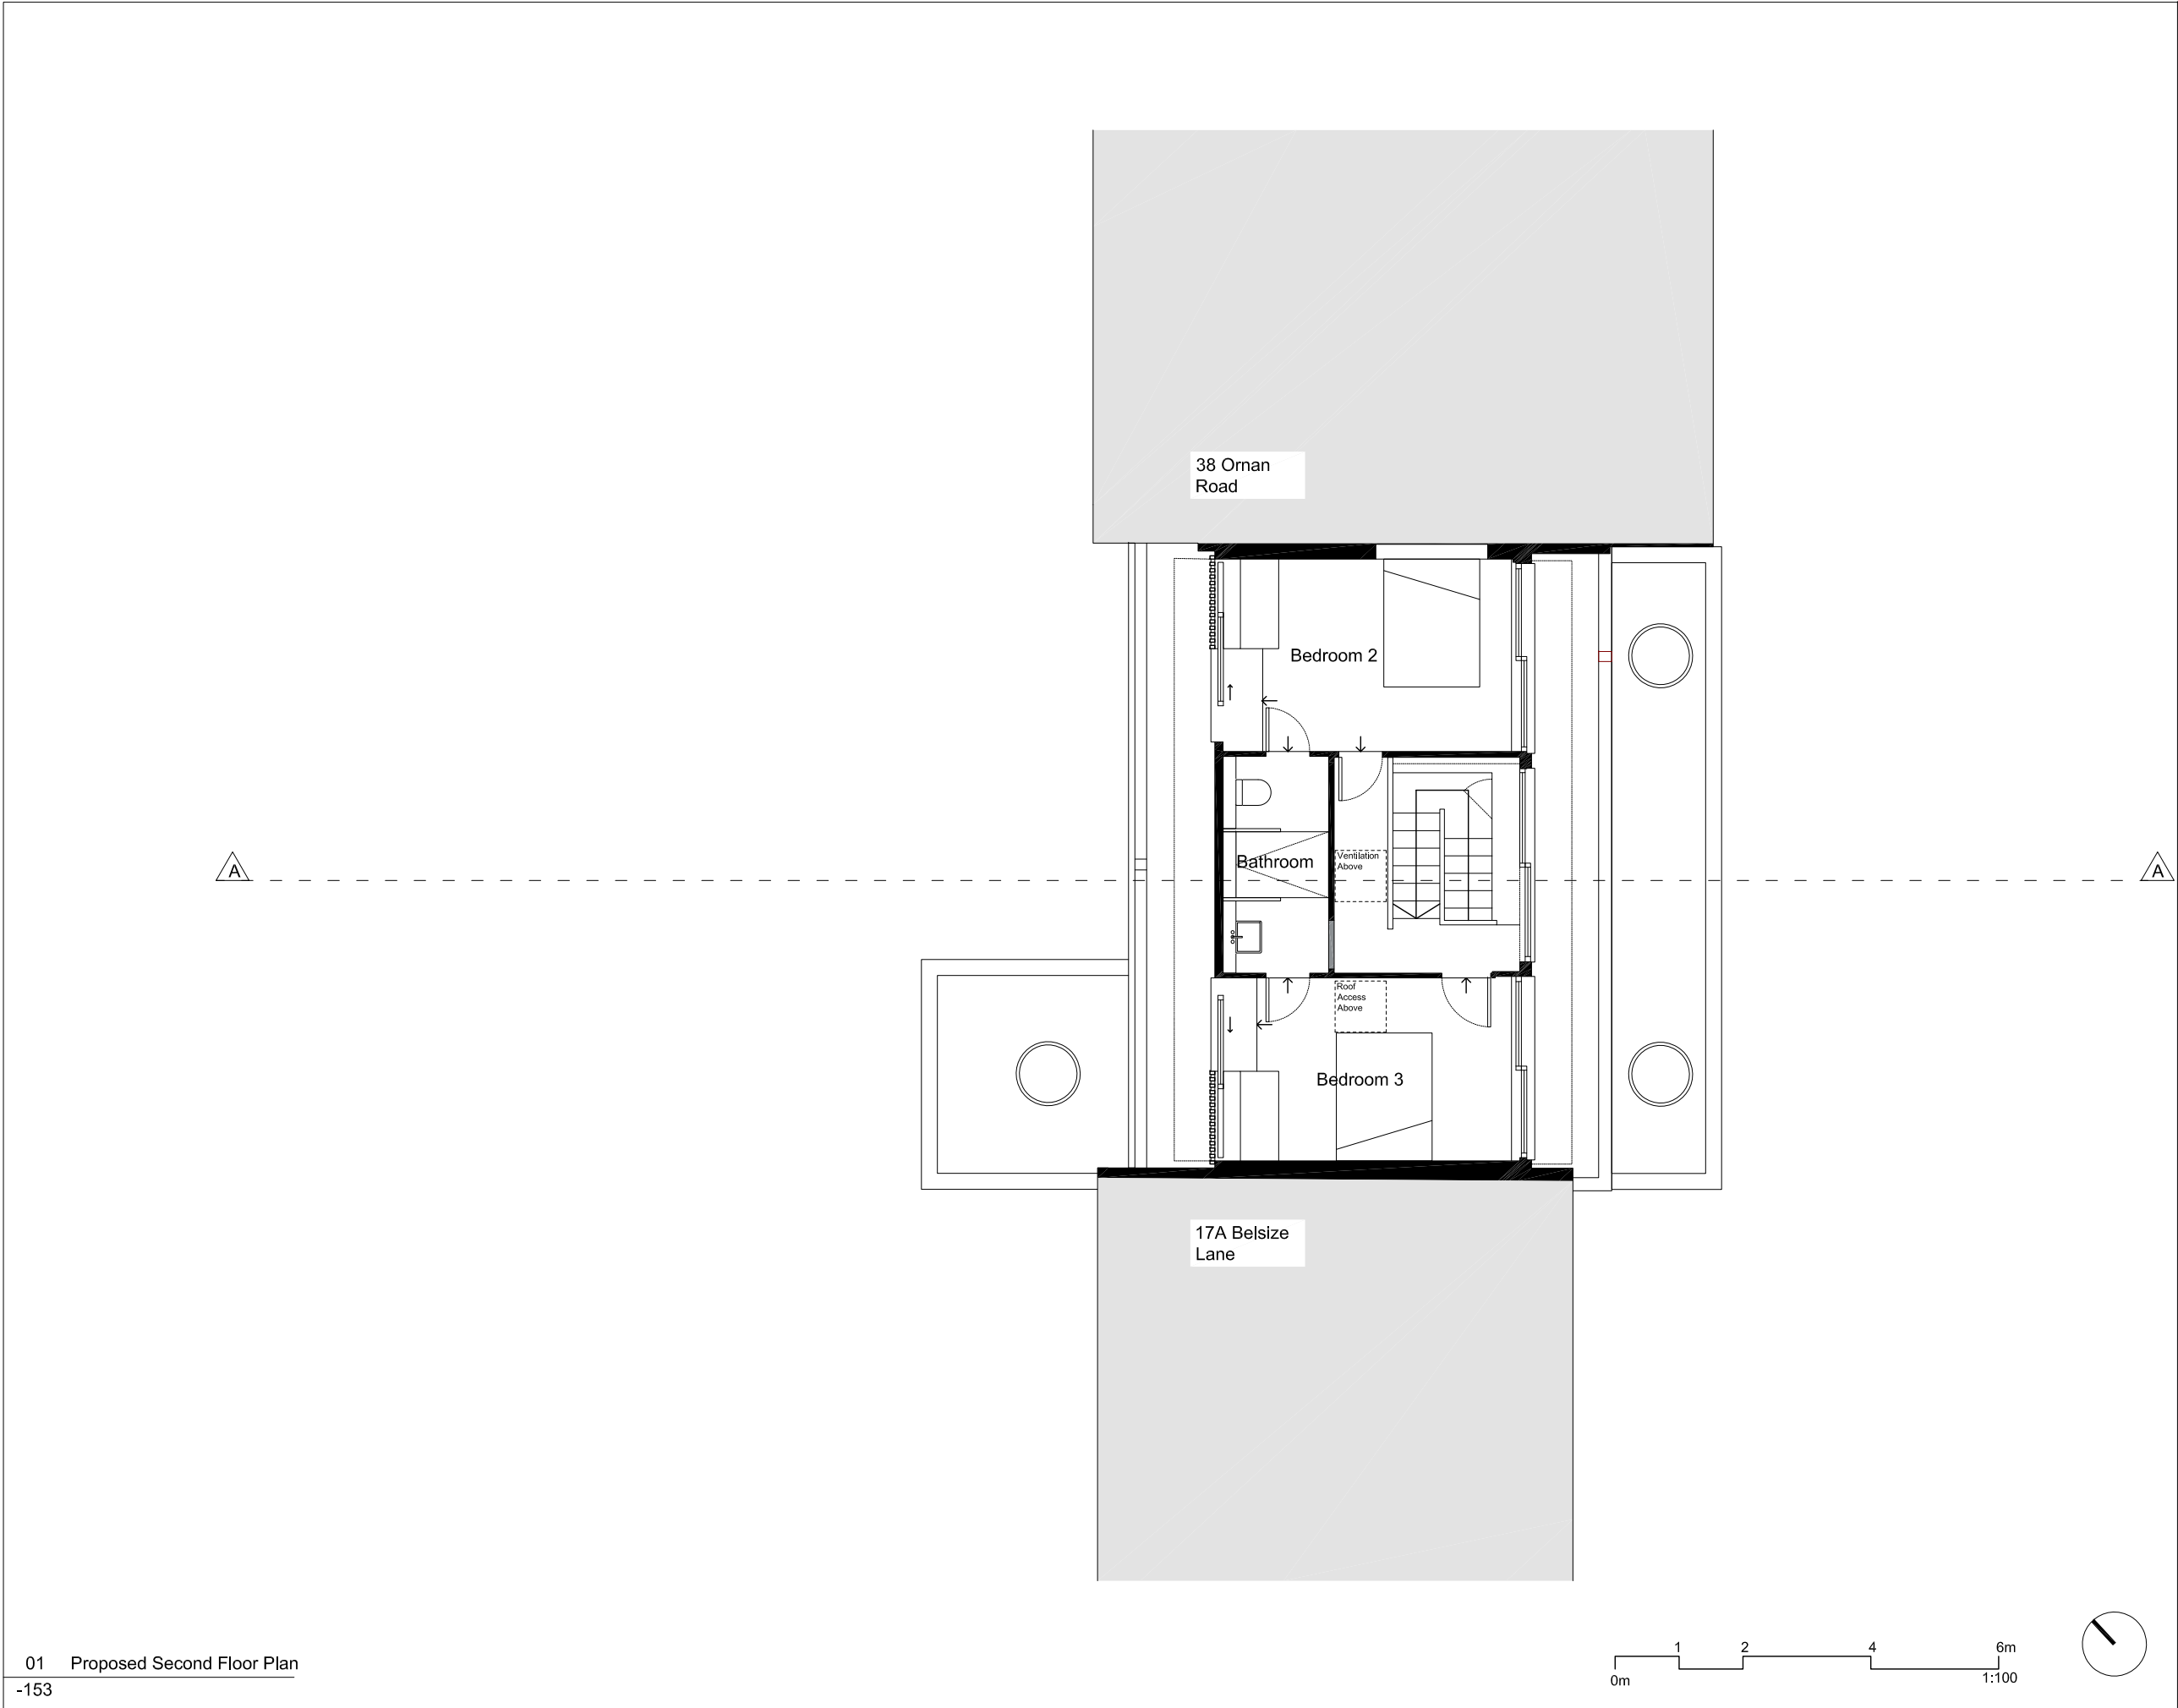

01 Proposed Second Floor Plan
-153

- NOTES
1. This drawing is not to be scaled. Use figured dimensions only. Detailed site survey to be carried out to establish tolerances. Figured dimensions are in mm. All dimensions shall be verified on site before proceeding with the work. The architect shall be notified of any discrepancies.
 2. This drawing has been produced for sole use on this project and is not intended for use by any other person or for any other purpose.

Key

Existing Walls

New Walls

PLANNING

P00	ISSUED FOR PLANNING	06.12.19
rev	description	date

fiftyfour

Studio 54 Architecture
54 Rivington Street London EC2 A3QN
T: 020 7729 7818 E: info@studio54architecture.co.uk

job title 40 Ornan Road


drawing title Proposed Second Floor Plan

drawn by MB job no 19-100

date 06.12.19 scale 1:100@A3

drawing no 19100-153 revision P00

© 2011 Studio 54 Architecture. all rights reserved

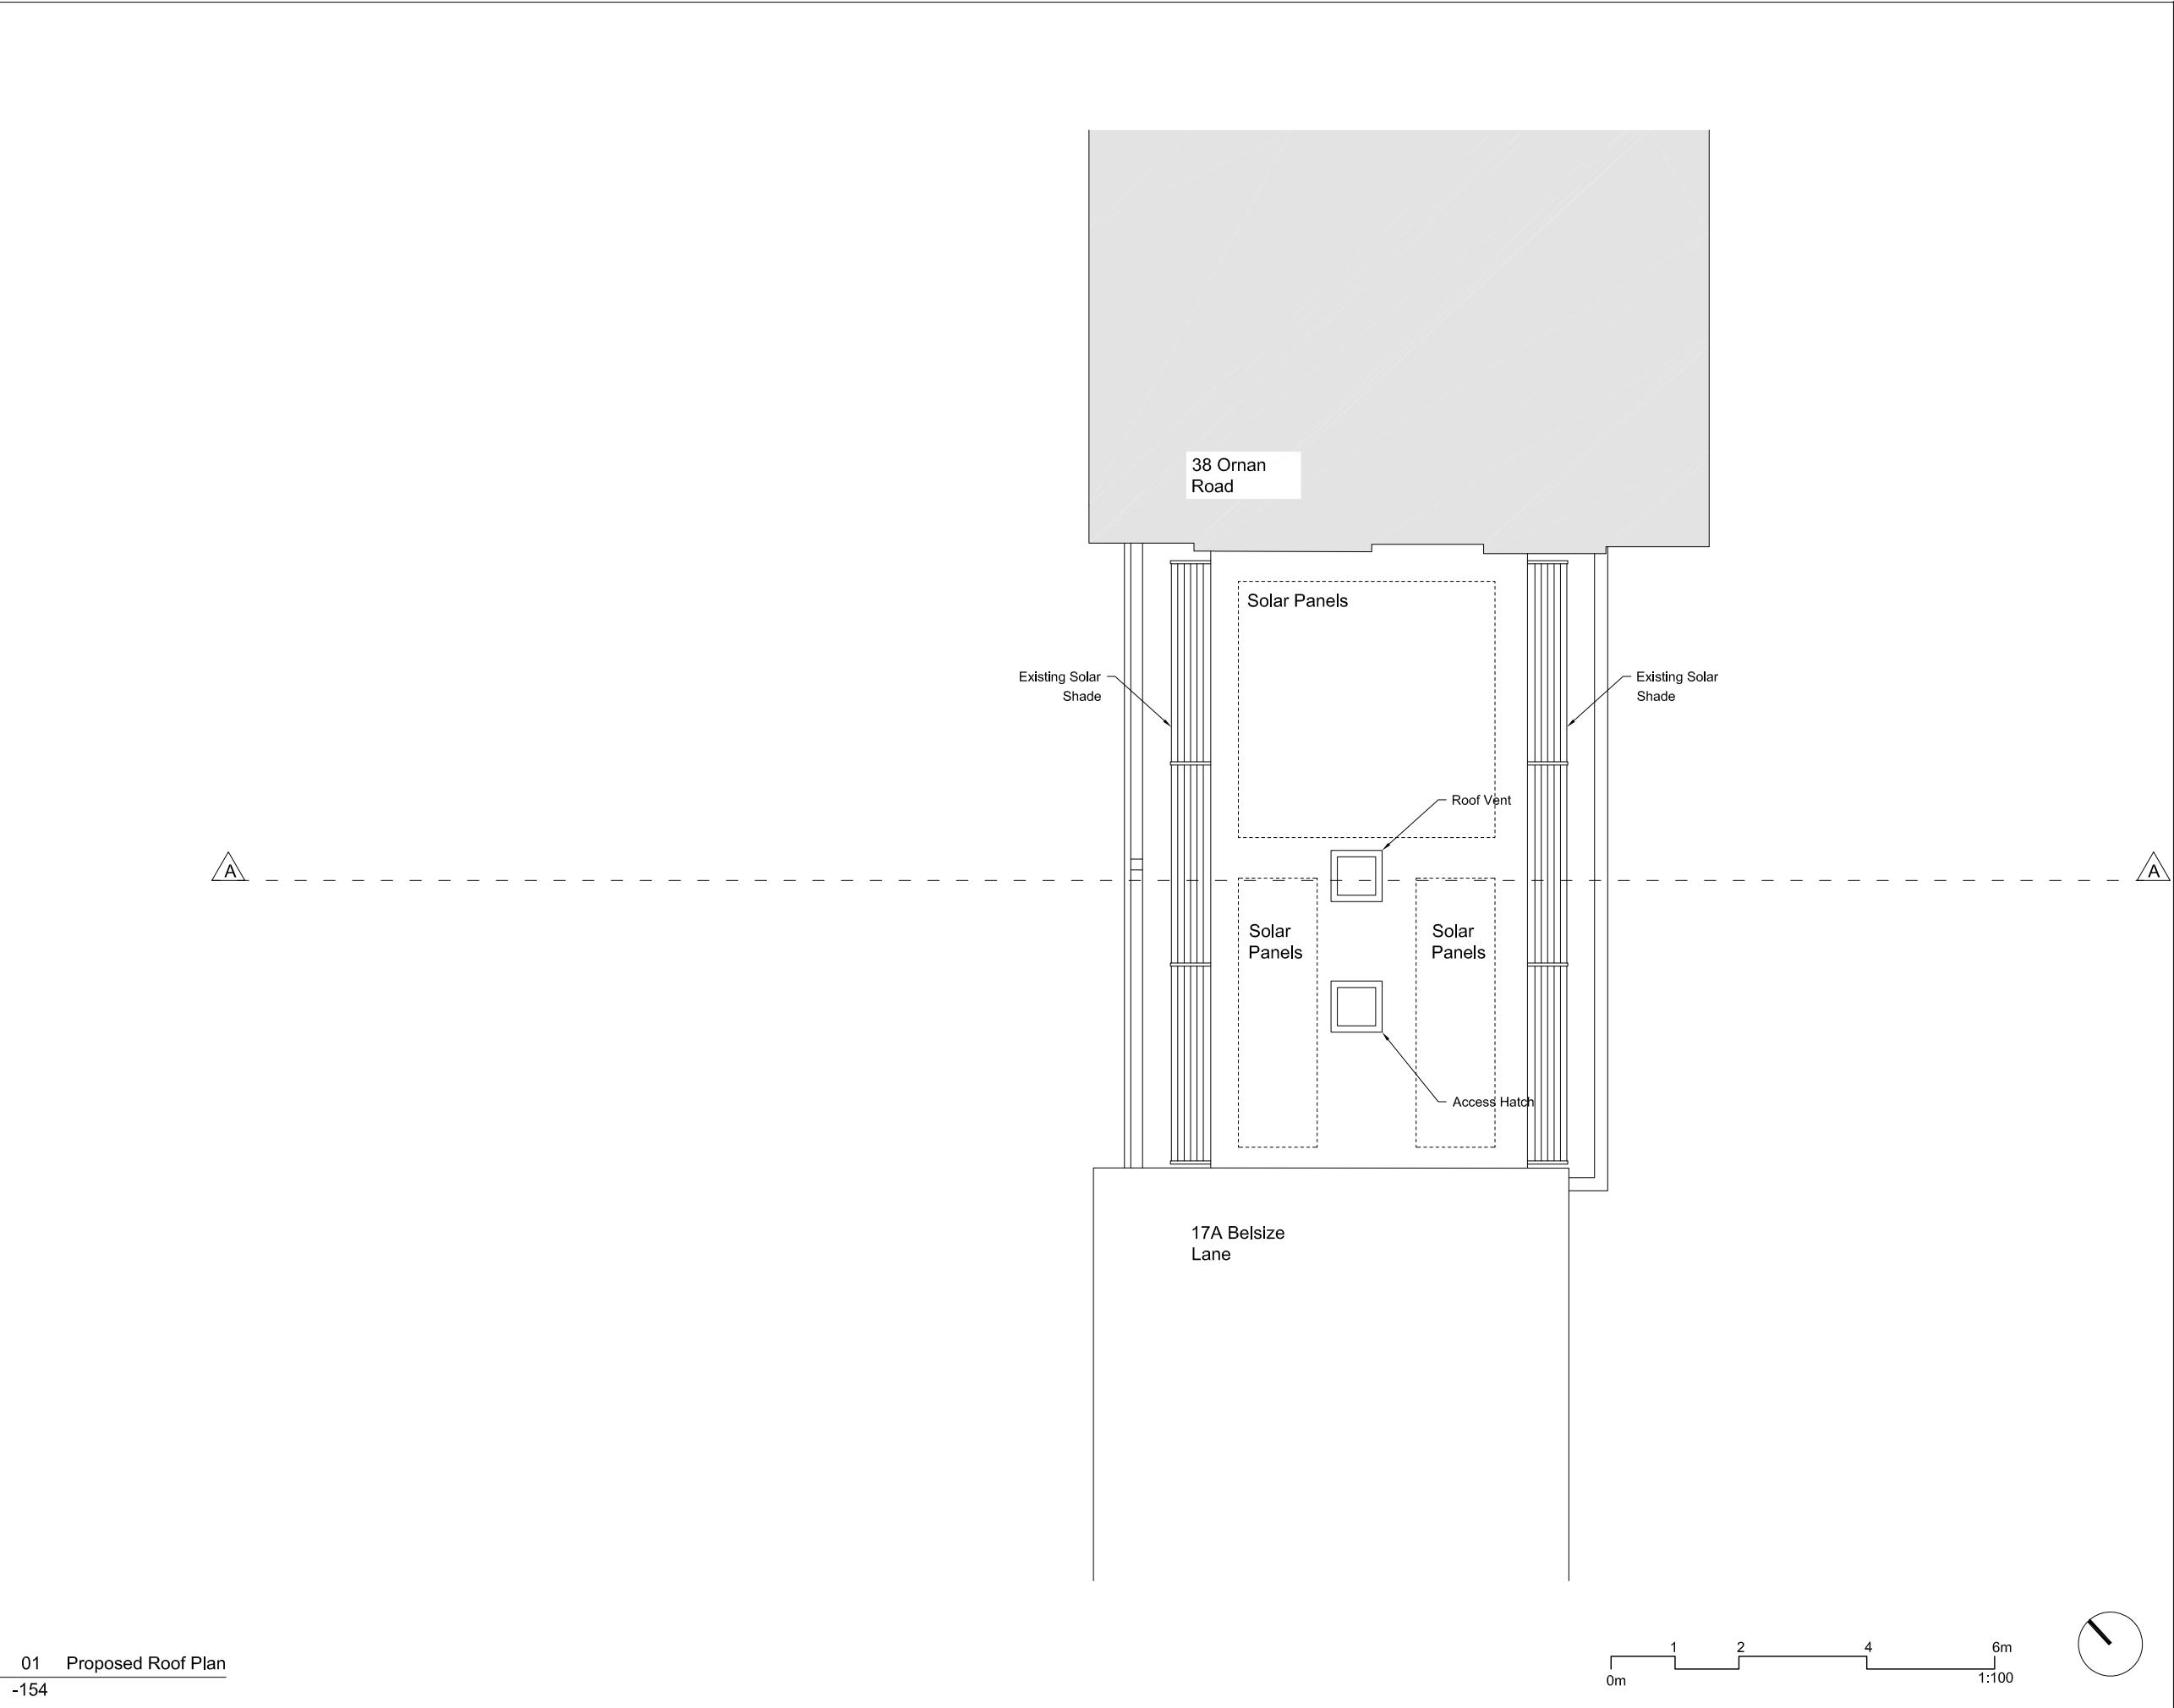

NOTES

1. This drawing is not to be scaled. Use figured dimensions only. Detailed site survey to be carried out to establish tolerances. Figured dimensions are in mm. All dimensions shall be verified on site before proceeding with the work. The architect shall be notified of any discrepancies.

2. This drawing has been produced for sole use on this project and is not intended for use by any other person or for any other purpose.

PLANNING

P00	ISSUED FOR PLANNING	06.12.19
rev	description	date

fiftyfour

Studio 54 Architecture
54 Rivington Street London EC2 A3QN
T: 020 7729 7818 E: info@studio54architecture.co.uk

job title 40 Ornan Road

drawing title Proposed Roof Plan

drawn by MB job no 19-100


date 06.12.19 scale 1:100@A3

drawing no 19100-154 revision P00

© 2011 Studio 54 Architecture. all rights reserved



01 Front Building Elevation
-250

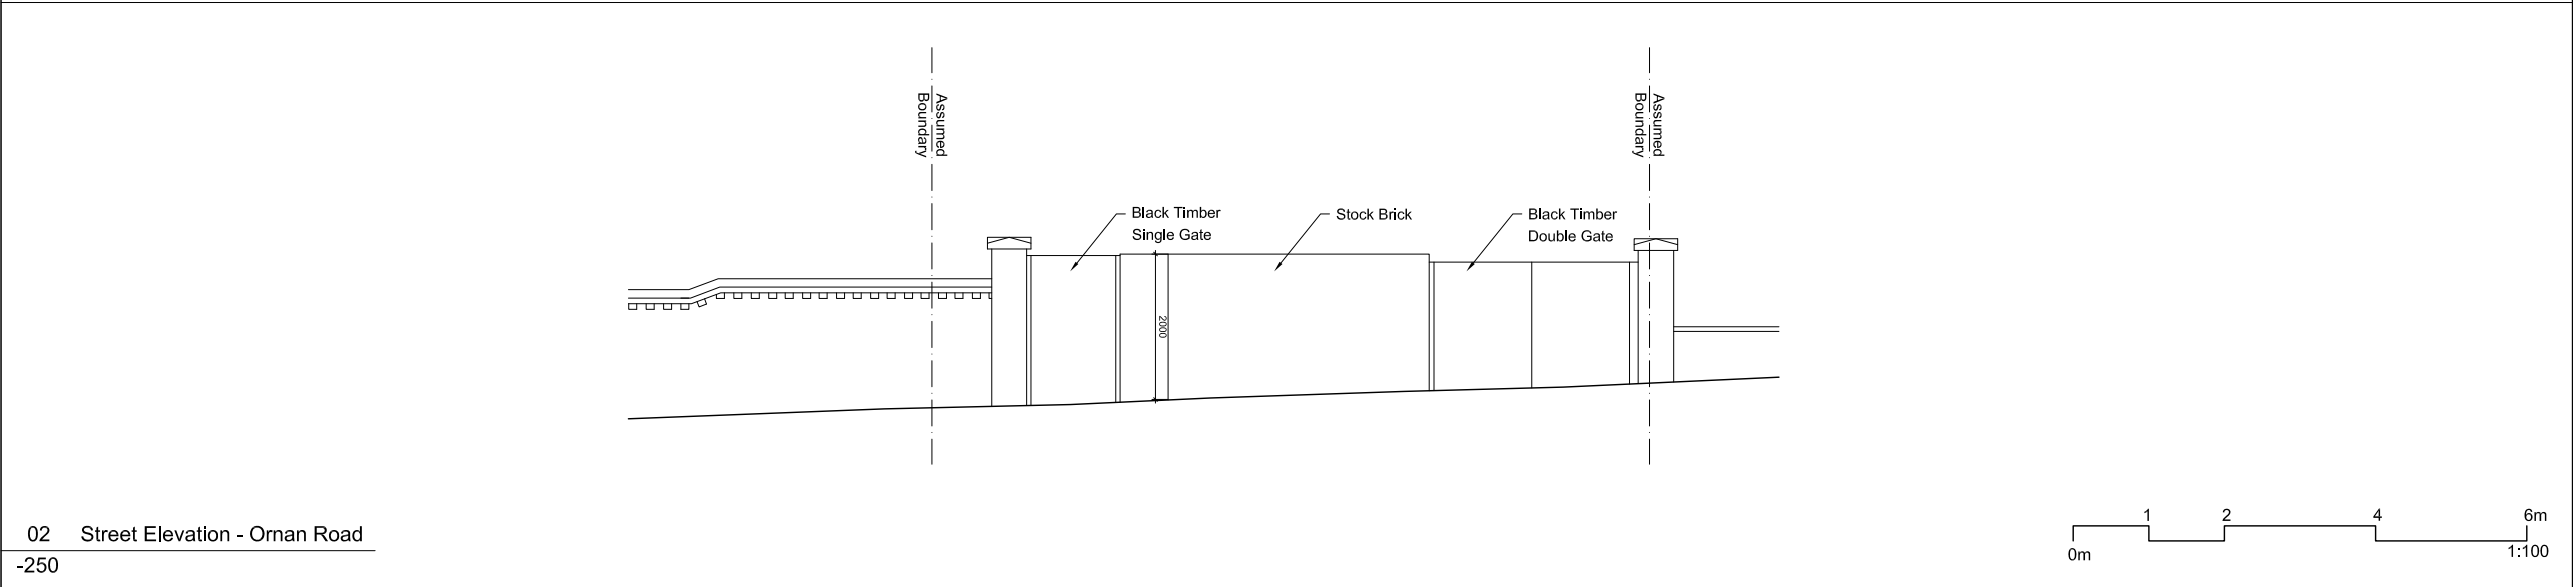

02 Street Elevation - Oman Road
-250

NOTES

1. This drawing is not to be scaled. Use figured dimensions only. Detailed site survey to be carried out to establish tolerances. Figured dimensions are in mm. All dimensions shall be verified on site before proceeding with the work. The architect shall be notified of any discrepancies.

2. This drawing has been produced for sole use on this project and is not intended for use by any other person or for any other purpose.

PLANNING

P01	FRONT PARAPET AMENDMENT	05.02.20
P00	ISSUED FOR PLANNING	06.12.19
rev	description	date

fiftyfour

Studio 54 Architecture
54 Rivington Street London EC2 A3QN
T: 020 7729 7818 E: info@studio54architecture.co.uk

job title 40 Oman Road

drawing title Proposed Front & Street Elevation

drawn by MB job no 19-100

date 06.12.19 scale 1:100@A3

drawing no 19100-250 revision P01



© 2011 Studio 54 Architecture. all rights reserved



01 Rear Building Elevation
-251



02 Street Elevation - Belsize Lane
-251

 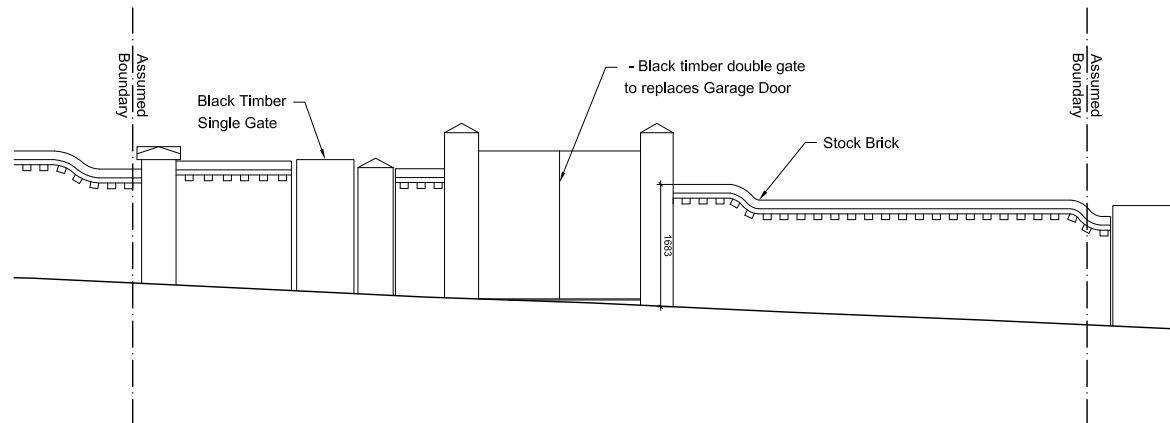

NOTES

1. This drawing is not to be scaled. Use figured dimensions only. Detailed site survey to be carried out to establish tolerances. Figured dimensions are in mm. All dimensions shall be verified on site before proceeding with the work. The architect shall be notified of any discrepancies.

2. This drawing has been produced for sole use on this project and is not intended for use by any other person or for any other purpose.

PLANNING

rev	description	date
P00	ISSUED FOR PLANNING	06.12.19

fiftyfour

Studio 54 Architecture
54 Rivington Street London EC2 A3QN
T: 020 7729 7818 E: info@studio54architecture.co.uk

job title 40 Oman Road


drawing title Proposed Rear & Street Elevation

drawn by MB job no 19-100


date 06.12.19 scale 1:100@A3

drawing no 19100-251 revision P00

© 2011 Studio 54 Architecture. all rights reserved

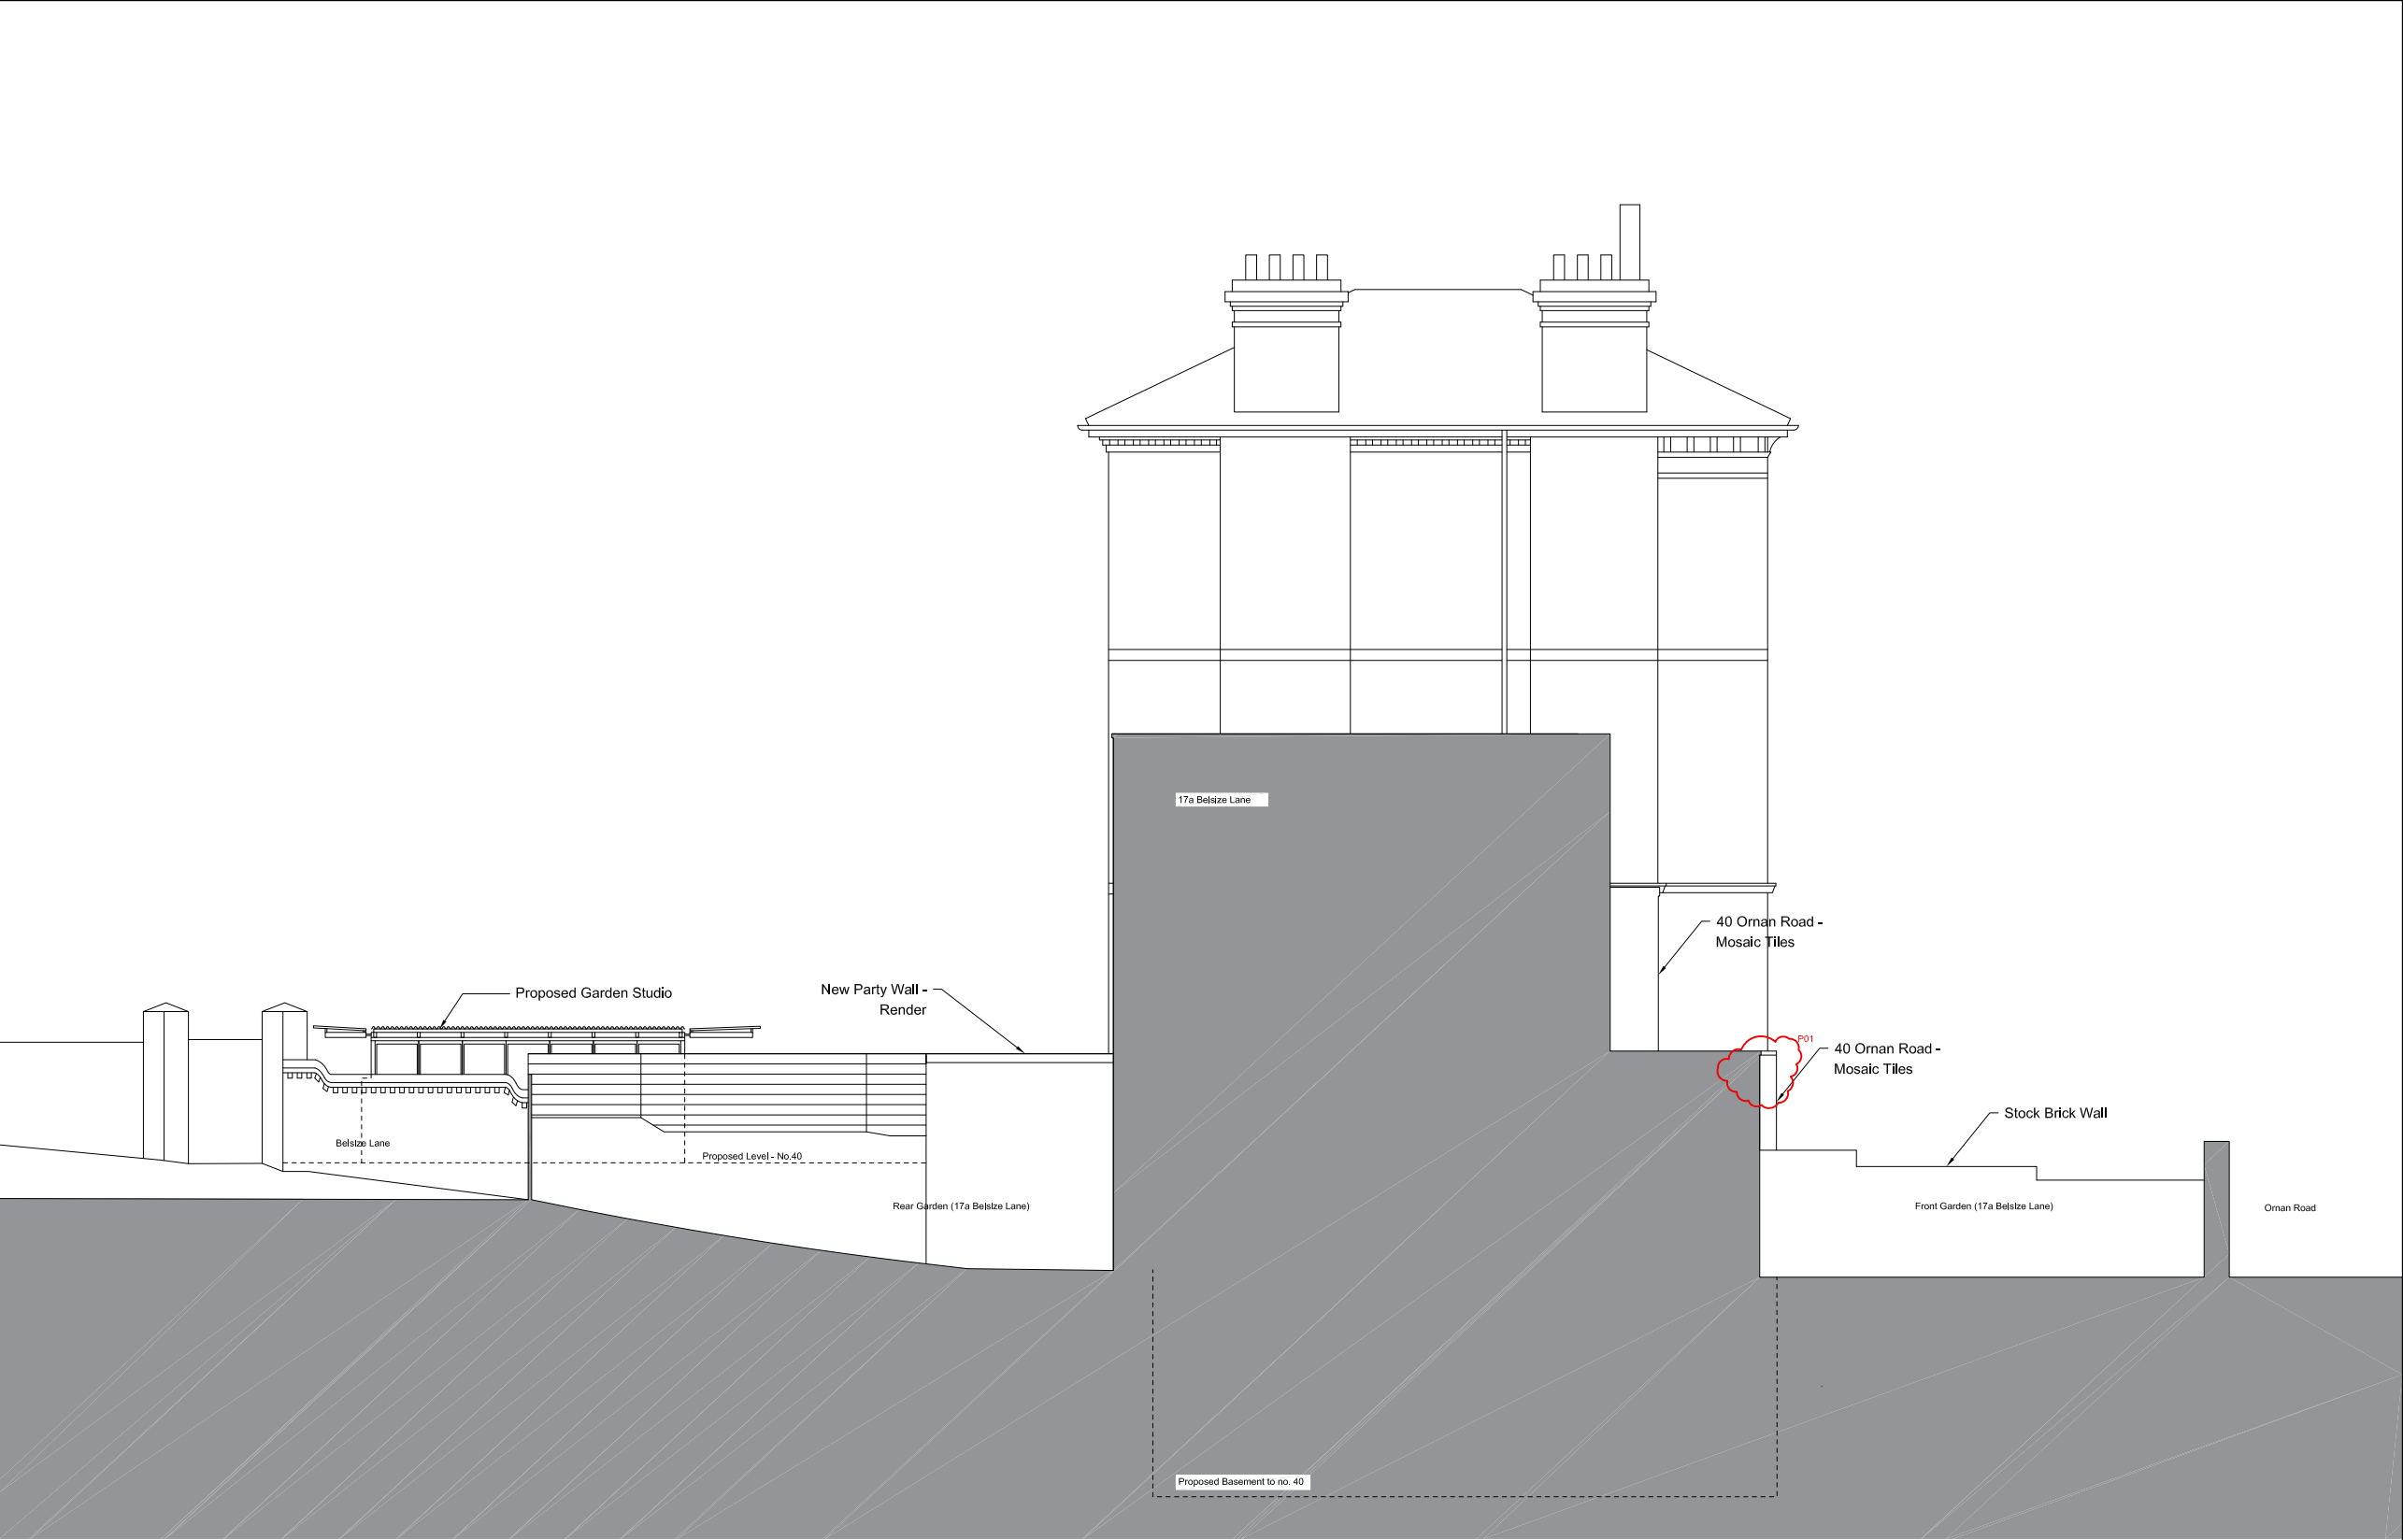

01 Proposed Elevation From 17a Belsize Lane
-252

 

NOTES

1. This drawing is not to be scaled. Use figured dimensions only. Detailed site survey to be carried out to establish tolerances. Figured dimensions are in mm. All dimensions shall be verified on site before proceeding with the work. The architect shall be notified of any discrepancies.

2. This drawing has been produced for sole use on this project and is not intended for use by any other person or for any other purpose.

PLANNING

P01	FRONT PARAPET AMENDMENT	05.02.20
P00	ISSUED FOR PLANNING	06.12.19
rev	description	date

fiftyfour

Studio 54 Architecture
54 Rivington Street London EC2 A3QN
T: 020 7729 7818 E: info@studio54architecture.co.uk

job title 40 Oman Road


drawing title Proposed Elevation from 17a Belsize Lane

drawn by MB job no 19-100


date 06.12.19 scale 1:100@A3

drawing no 19100-252 revision P01

© 2011 Studio 54 Architecture. all rights reserved

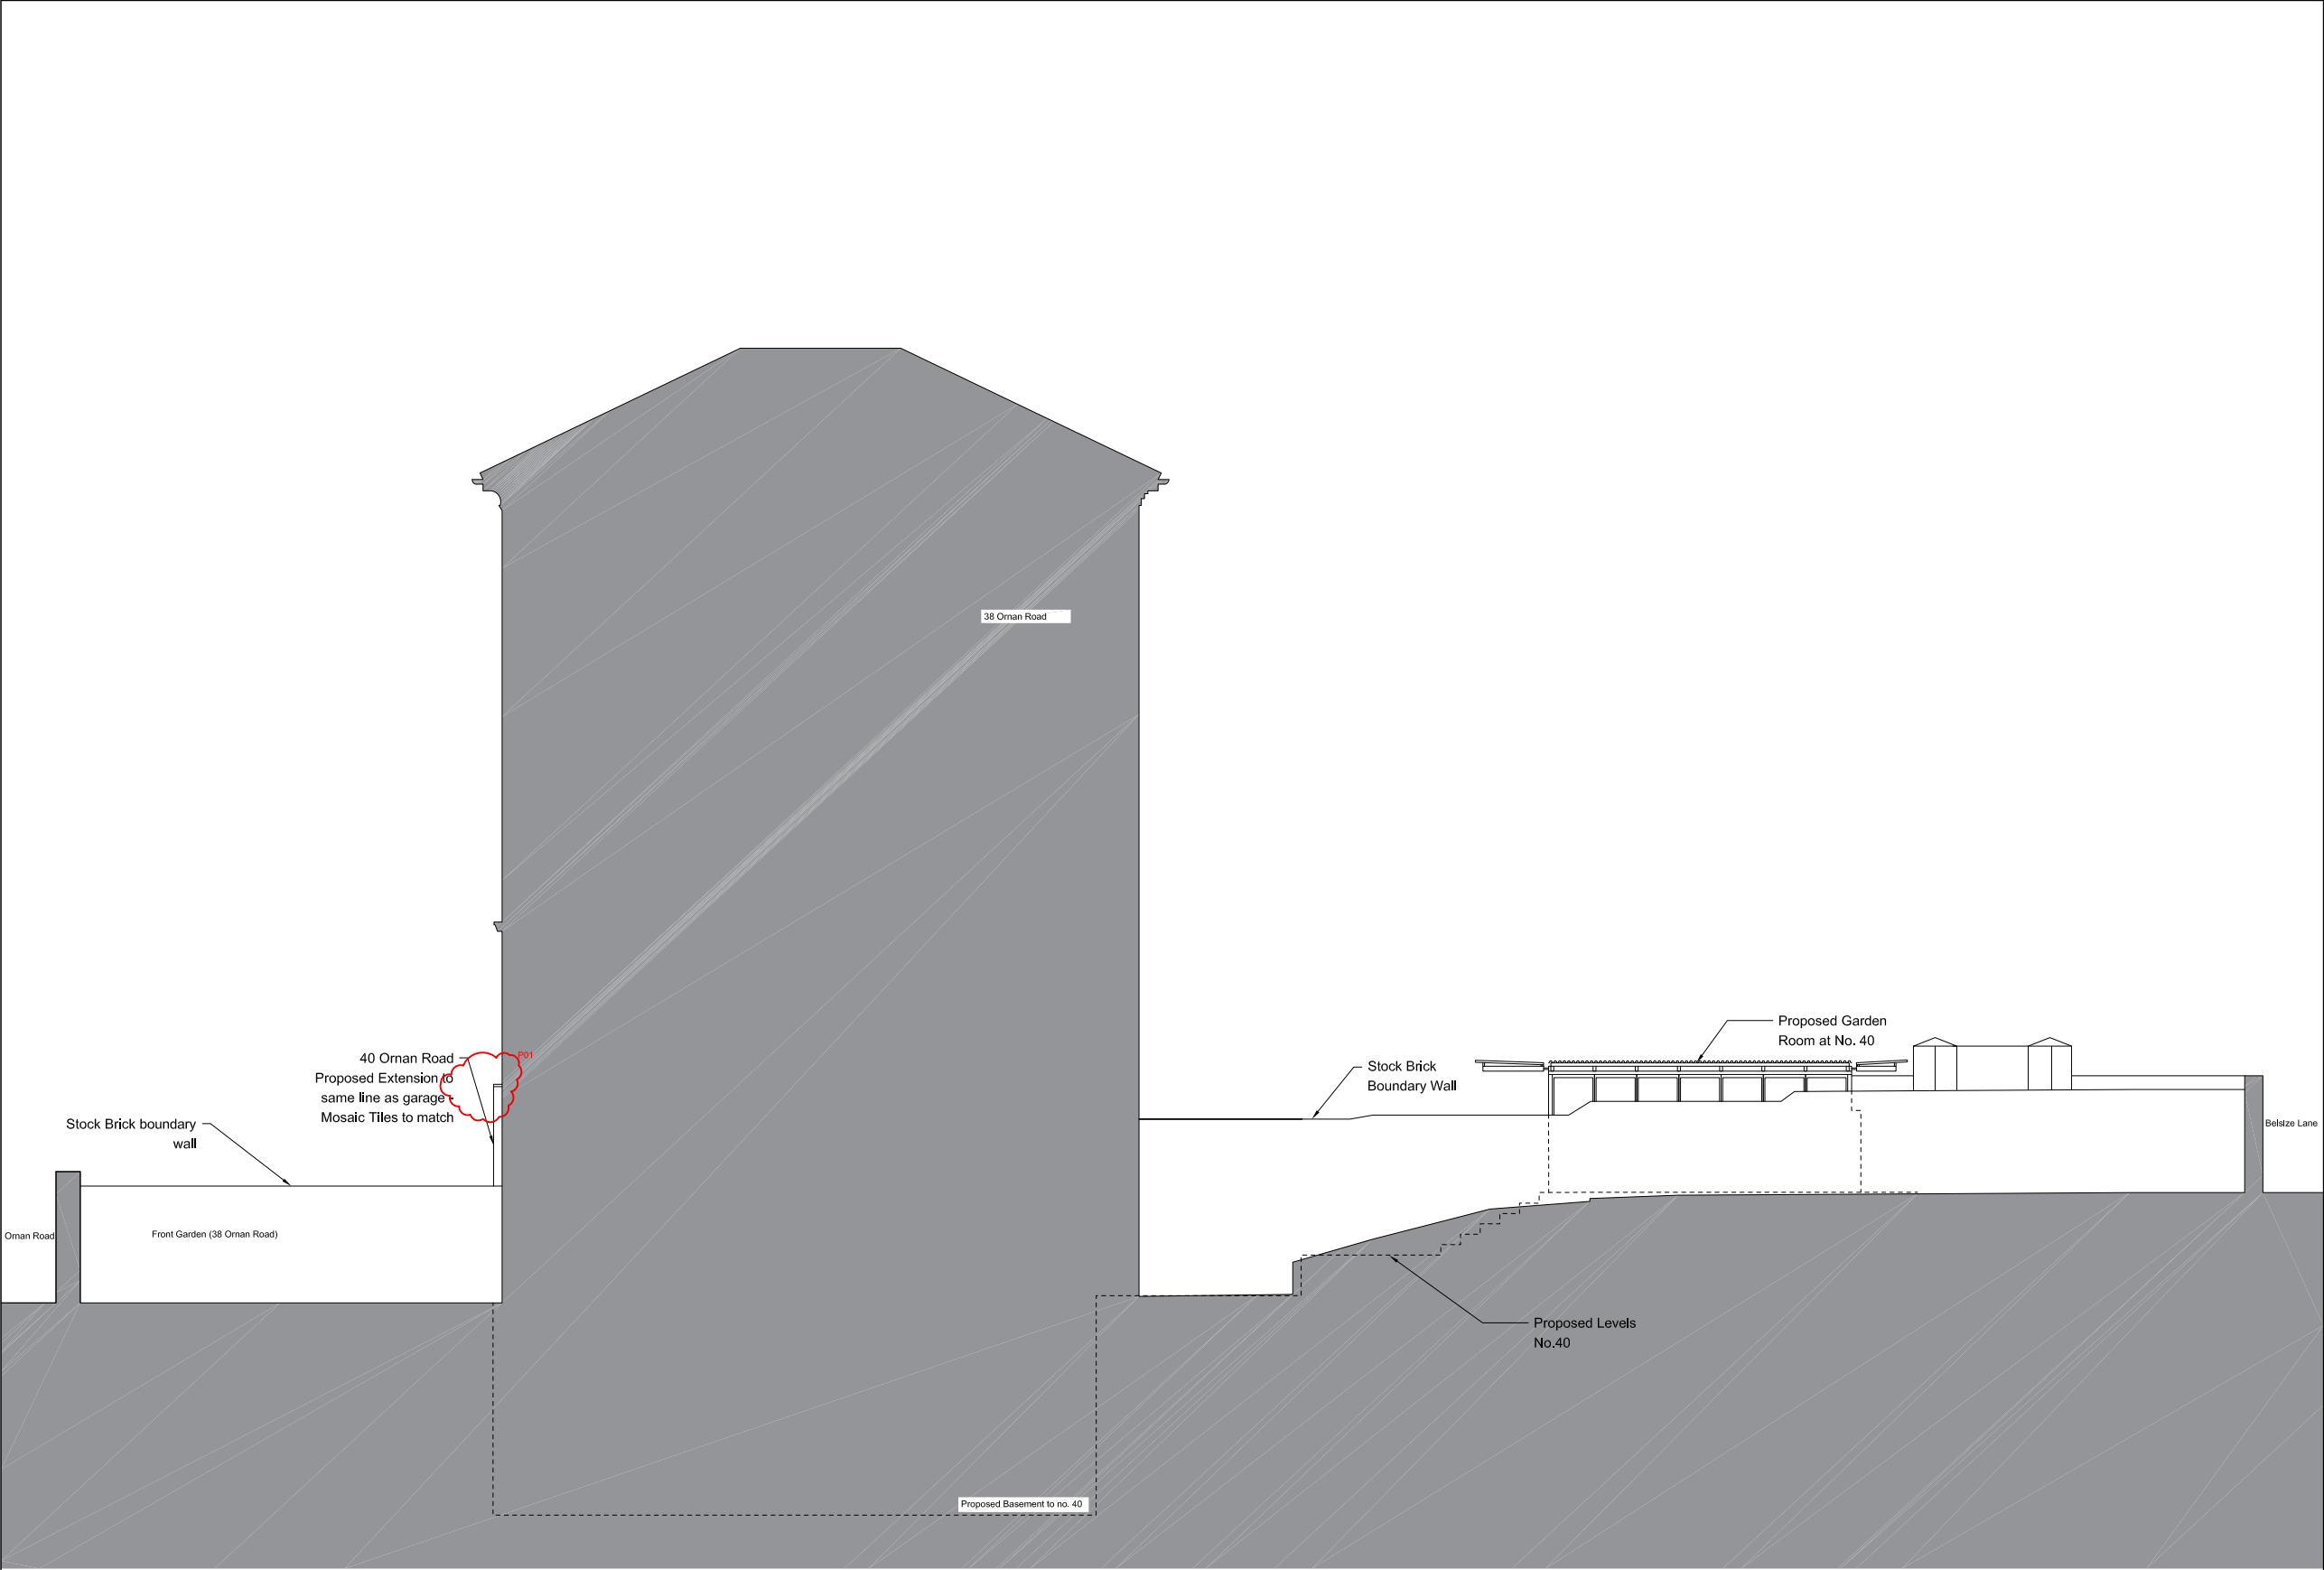

01 Proposed Elevation from 38 Orman Road
-253

 

NOTES

1. This drawing is not to be scaled. Use figured dimensions only. Detailed site survey to be carried out to establish tolerances. Figured dimensions are in mm. All dimensions shall be verified on site before proceeding with the work. The architect shall be notified of any discrepancies.
2. This drawing has been produced for sole use on this project and is not intended for use by any other person or for any other purpose.

PLANNING

P01	FRONT PARAPET AMENDMENT	05.02.20
P00	ISSUED FOR PLANNING	06.12.19
rev	description	date

fiftyfour

Studio 54 Architecture
54 Rivington Street London EC2 A3QN
T: 020 7729 7818 E: info@studio54architecture.co.uk

job title 40 Orman Road


drawing title Proposed Elevation from 38 Orman Road

drawn by MB job no 19-100


date 06.12.19 scale 1:100@A3

drawing no 19100-253 revision P01

© 2011 Studio 54 Architecture. all rights reserved

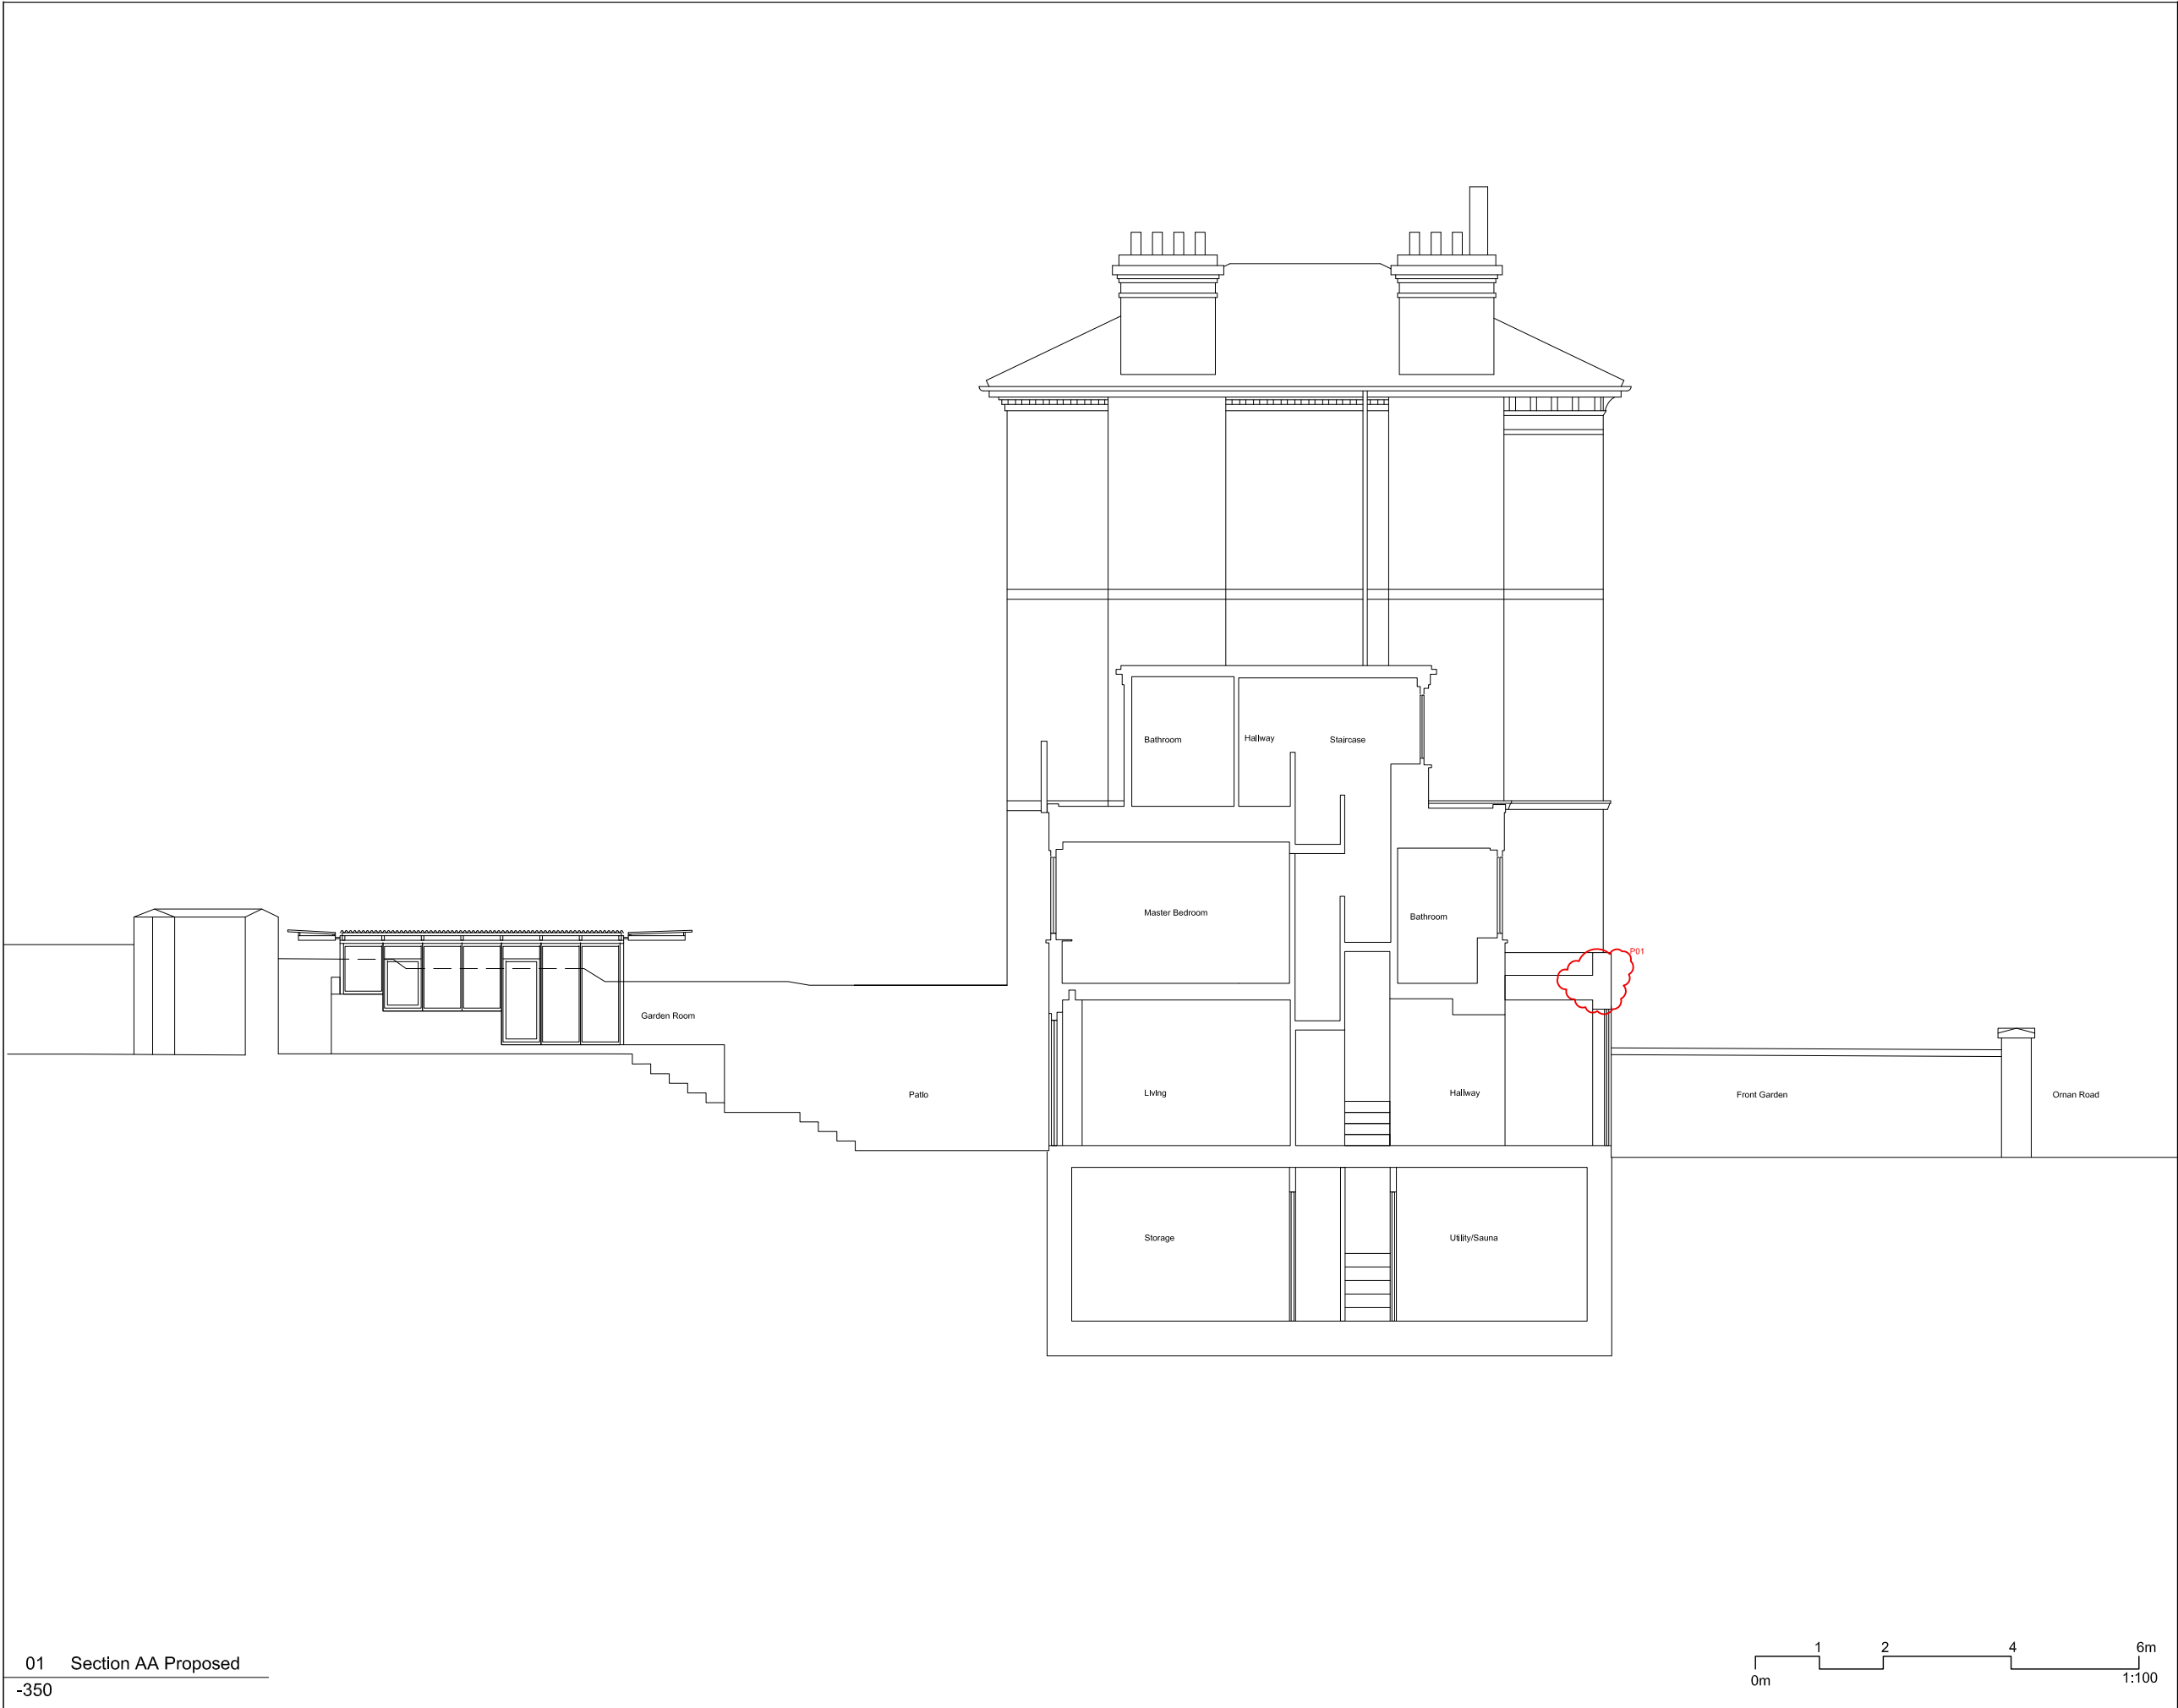

01 Section AA Proposed
-350

 

NOTES

1. This drawing is not to be scaled. Use figured dimensions only. Detailed site survey to be carried out to establish tolerances. Figured dimensions are in mm. All dimensions shall be verified on site before proceeding with the work. The architect shall be notified of any discrepancies.

2. This drawing has been produced for sole use on this project and is not intended for use by any other person or for any other purpose.

PLANNING

P01	FRONT PARAPET AMENDMENT	05.02.20
P00	ISSUED FOR PLANNING	06.12.19
rev	description	date

fiftyfour

Studio 54 Architecture
54 Rivington Street London EC2 A3QN
T: 020 7729 7818 E: info@studio54architecture.co.uk

job title	40 Orman Road		
drawing title	Proposed Section AA		
drawn by	MB	job no	19-100
date	06.12.19	scale	1:100@A3
drawing no	19100-350	revision	P01

© 2011 Studio 54 Architecture. all rights reserved