

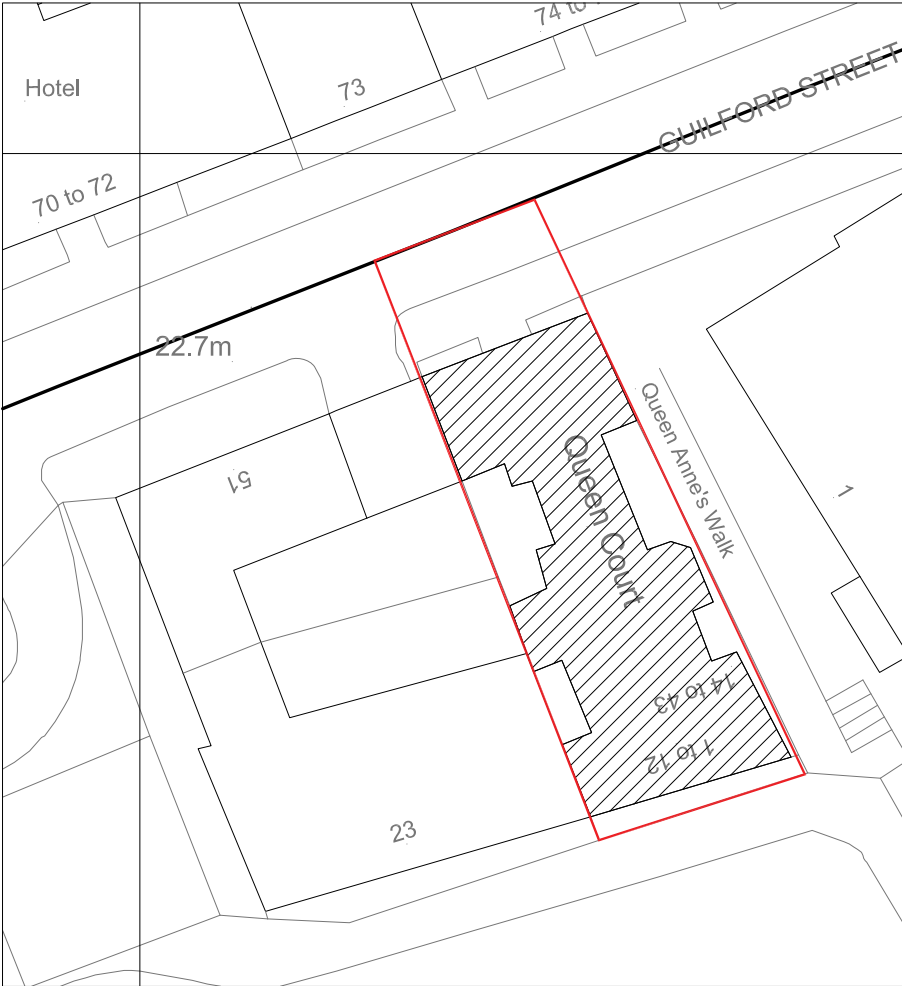


Rev	Date	Reason for Issue	ch'd
E-A	18/12/2019	For Planning	JG
E-B	14/01/2019	Revised Site Boundary	JG

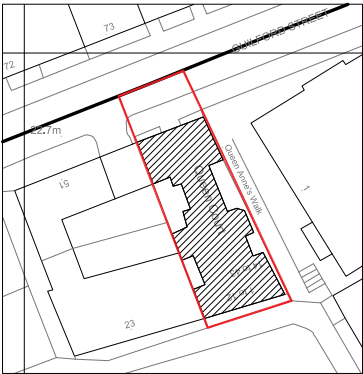


Site Plan

Scale 1:500 @ A4

 

Location Plan

Scale 1:1250 @ A4

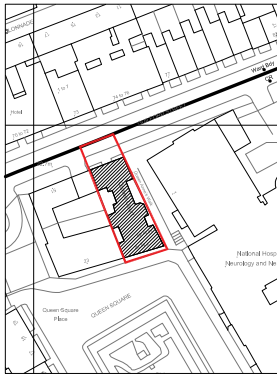

Location Plan

Scale 1:2500 @ A4



ambigram architects

Studio 2.04, 60 Gray's Inn Road
London WC1X 8AQ

© Copyright 2019

www.ambigramarchitects.com
info@ambigramarchitects.com

ambigram architects ltd

Queen Court

Queen square
WC1N 3BA/3BB

Project

Location Plan + Site Plan

Title

November 2019

Date

0000

Drawing no

JP

Drawn

See Drawing

Scale

E-B

Revision

aa-1917

Job number

NOTES

- Do not scale off these drawings. Dimensions govern.
- All dimensions are given in millimetres (mm) unless otherwise noted.
- All dimensions shall be verified on site before proceeding with the work.
- Workmanship and materials to be in accordance with the relevant current British Standard Codes of Practice and the Local Authorities requirements.
- During construction the contractor shall be responsible for maintaining the structure in a stable condition.
- These drawings are to be read in conjunction with all other contract documentation and other consultants documentation.
- If in doubt, ask