
JCDecaux



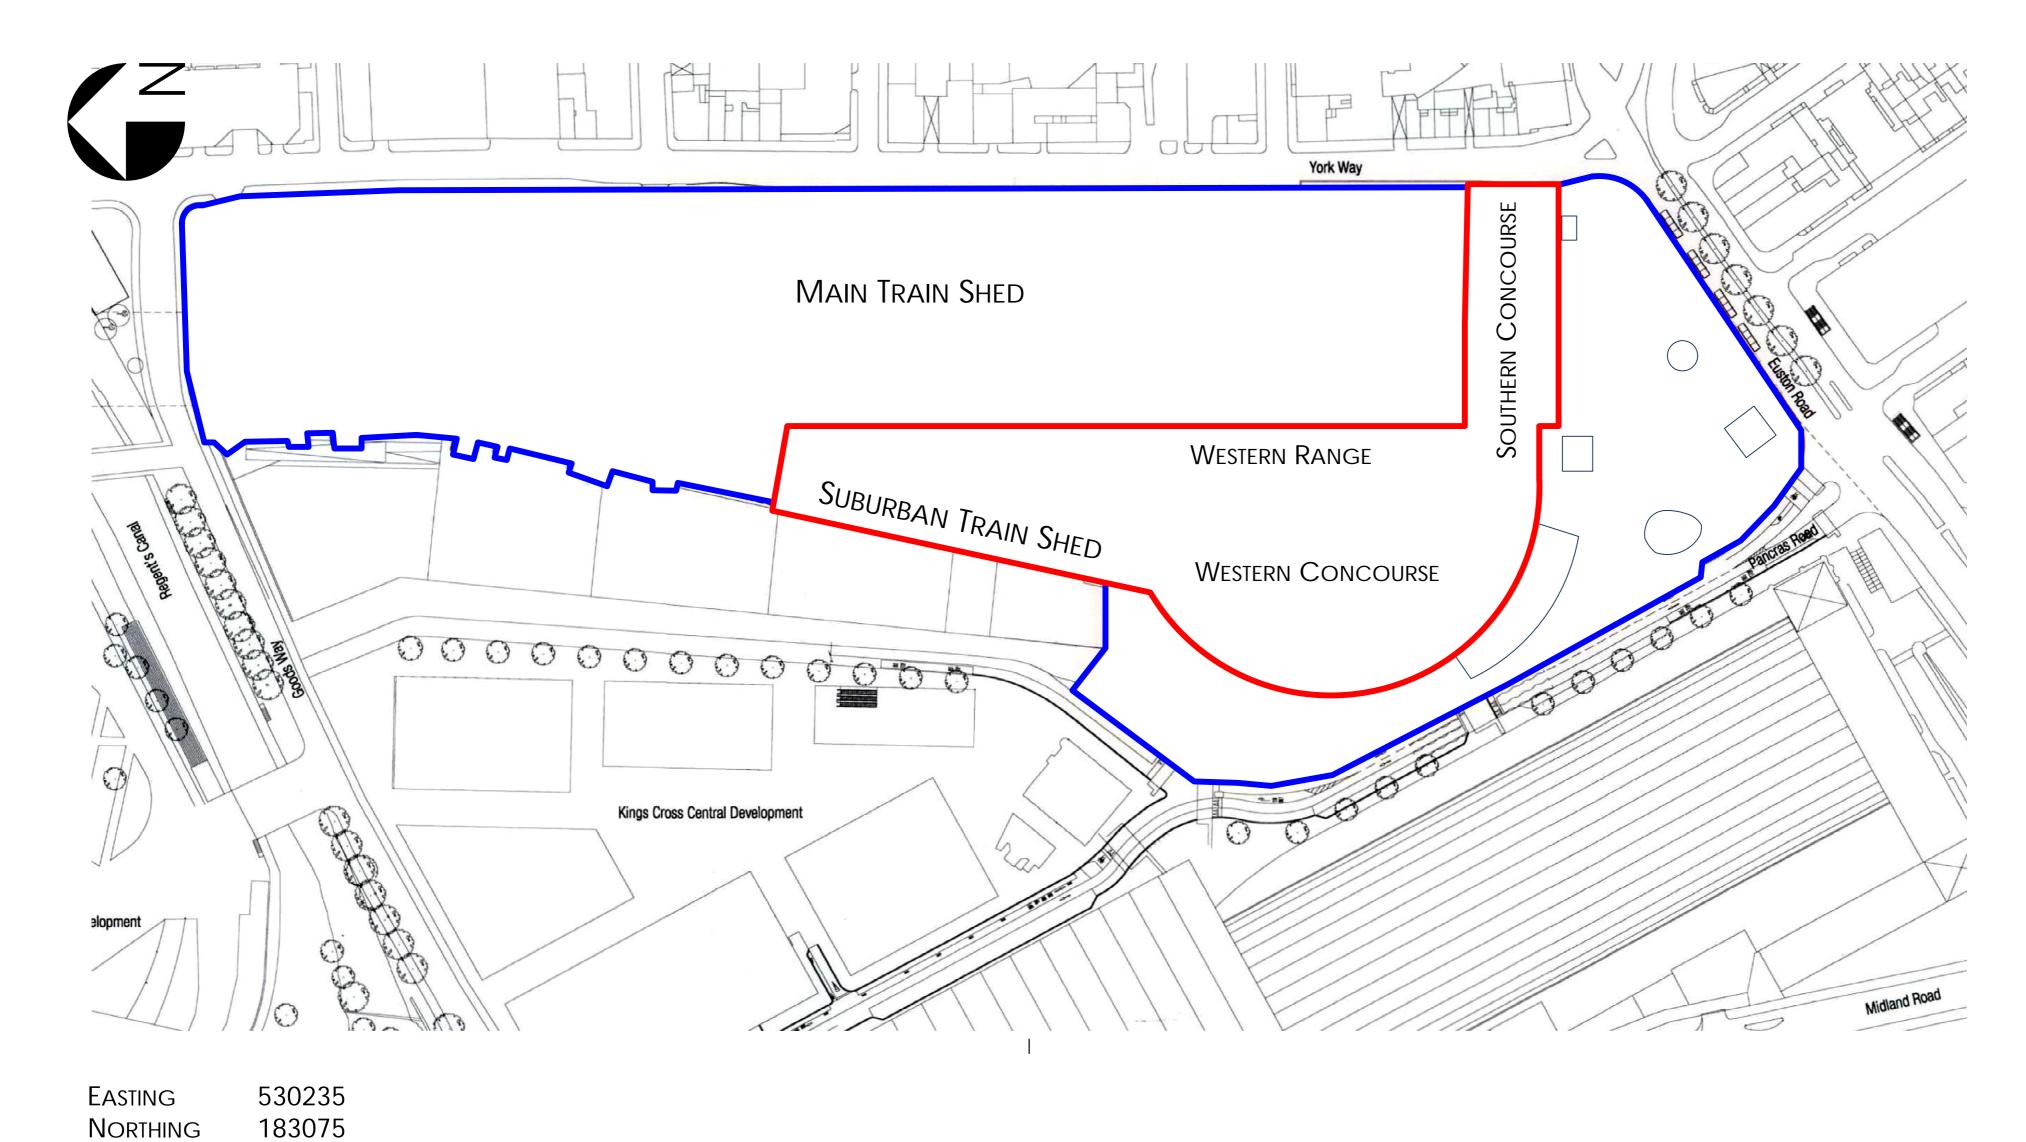

JOB Kings Cross Station
CLIENT Network Rail

SCALE 1:1250 @ A2 Refer to Scale Frame
DRAWING Station / Application Site Plan

REFERENCE A01463/01



ht connections

991 Great West Road
Brentford
Middlesex
TW8 9DN

www.jcdecaux.com