
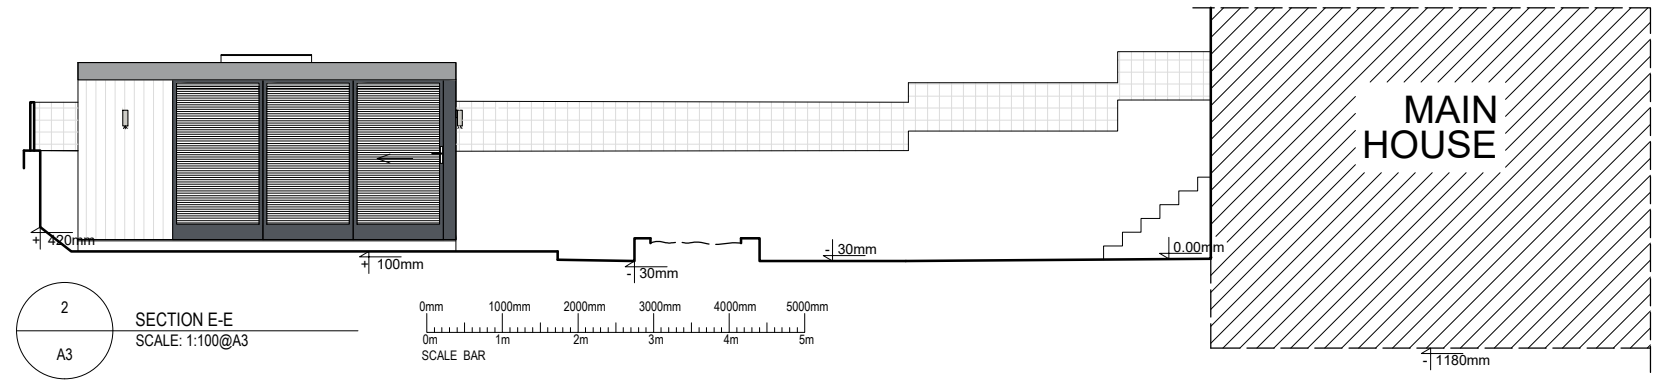
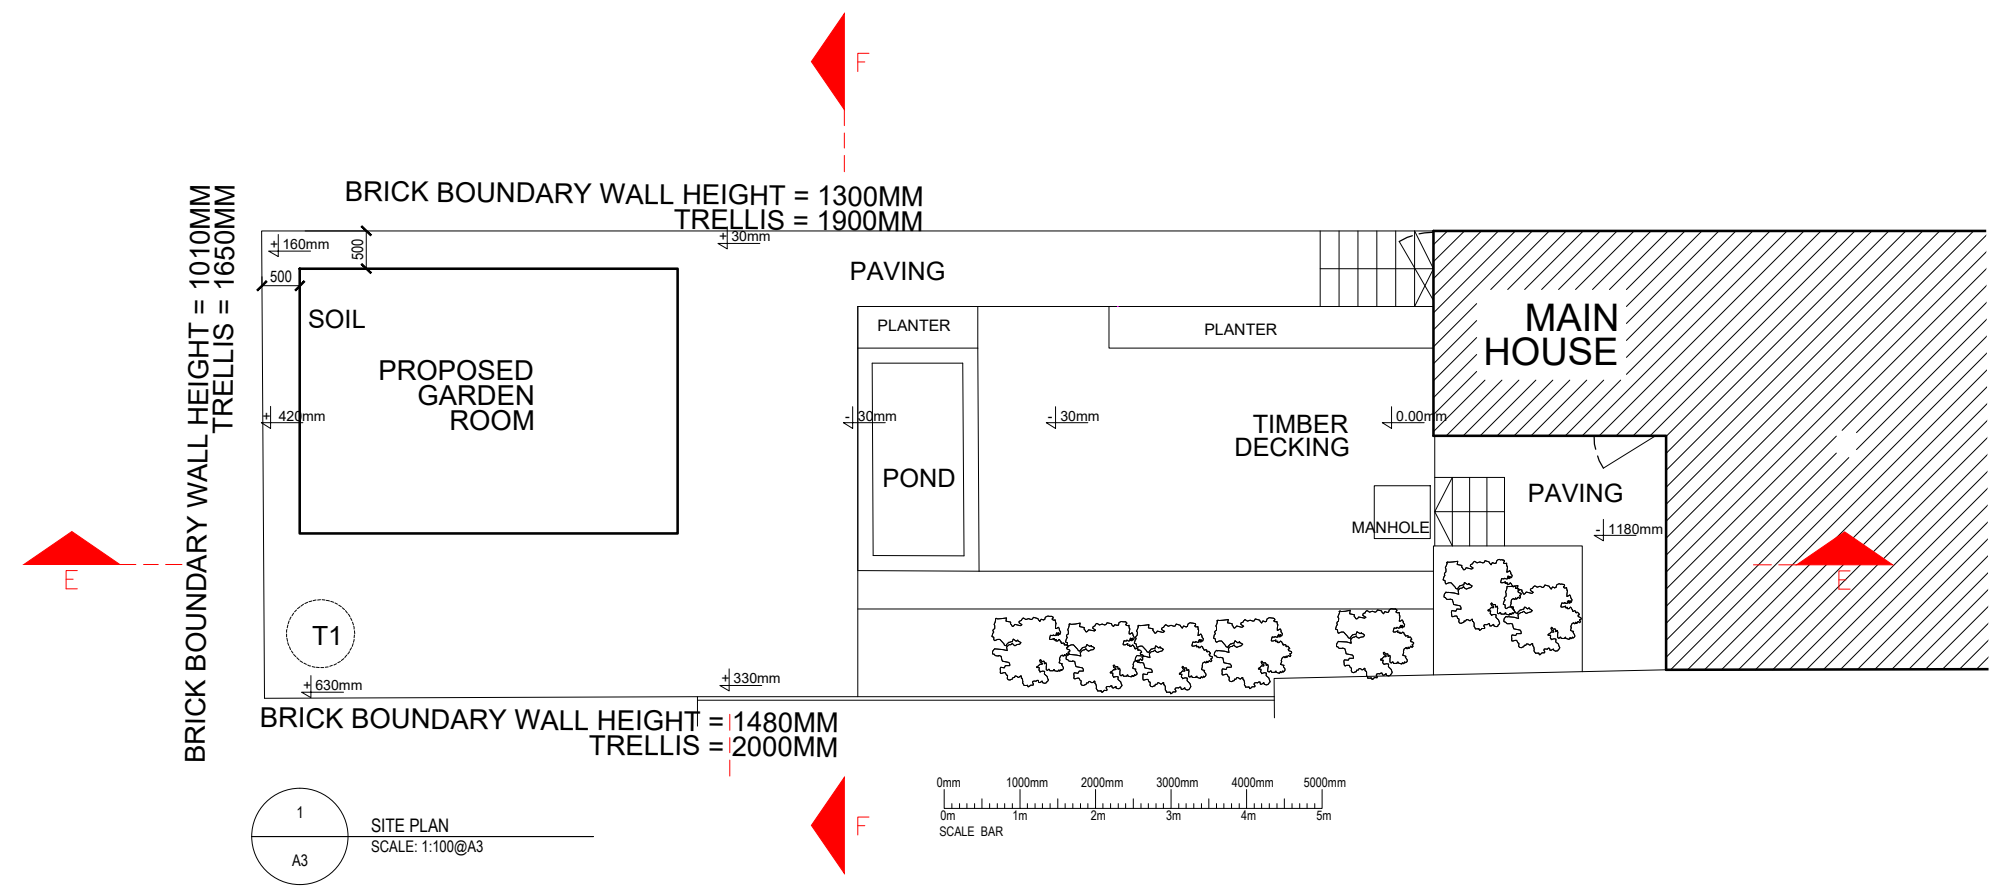


3 SECTION F-F
SCALE: 1:100@A3

 

ROOMS OUTDOOR
Rooms Outdoor Limited
14 Market Road
London
N7 9PW
Tel: +44 (0) 20 7607 0088
www.roomsoutdoor.co.uk

CLIENT NAME
Stevie Stewart

CLIENT ADDRESS
Flat 2, 113 Fortress Road, London, NW5 2HR

DRAWING NAME
PROPOSED SITE PLAN AND SECTIONS

DRAWING NUMBER C25754 - 7	DRAWING DATE 06/01/2020	REV 2	DO NOT SCALE OFF THIS DRAWING COPYRIGHTS REMAINS WITH ROOMS OUTDOOR LTD REPORT ANY DISCREPANCIES TO ROOMS OUTDOOR LTD
SCALE 1:100@A3	DRAWN BY BD		

Signed on behalf of: Stevie Stewart	Date:
Signed on behalf of ROOMS OUTDOOR LTD:	Date: