

**KEY - FACING MATERIALS**

- EWT A** FRONT ELEVATION  
Existing brickwork finished with Dulux Trade Weathershield Smooth Masonry Paint, BS00A05
- EWT A-1** FRONT ELEVATION  
New brickwork finished with Dulux Trade Weathershield Smooth Masonry Paint, BS00A05
- EWT B** PARTY WALLS WITH 83 AND 87 CAMDEN MEWS  
New and existing masonry finished with StoSilco K render, 1mm grain size. Colour reference 16287
- EWT C** FRONT AND REAR ELEVATIONS  
European Oak horizontal boarding
- EWT E** REAR ELEVATION  
New masonry finished with StoSilco K render, 1mm grain size. Colour reference 16287
- RT-01** ROOF  
Roof Slate: Fesco Blue Grey Slate - Natural Slate Company



NOTES:

Only use figured dimensions from issued PDF drawings (not CAD files), where dimensions do not exist please request from architect. We are happy for you to make use of our drawings as long as the information is not used as the basis of any claim against us if there are any discrepancies between our cad files and dimensions given on the drawings or on any architectural drawing. Please note, that DWG files are created from Revit so errors may occur during exporting.

REV	DATE	DETAIL	DRN	CHK
1	13.01.20	Submitted for discharge of Planning condition 4	NB	JW
2	06.02.20	Updates following planning comments	NB	JW

1 Coordination Elevation front\_Facing materials  
2950 1:50

3 Coordination Elevation East\_Facing materials  
2950 1:50

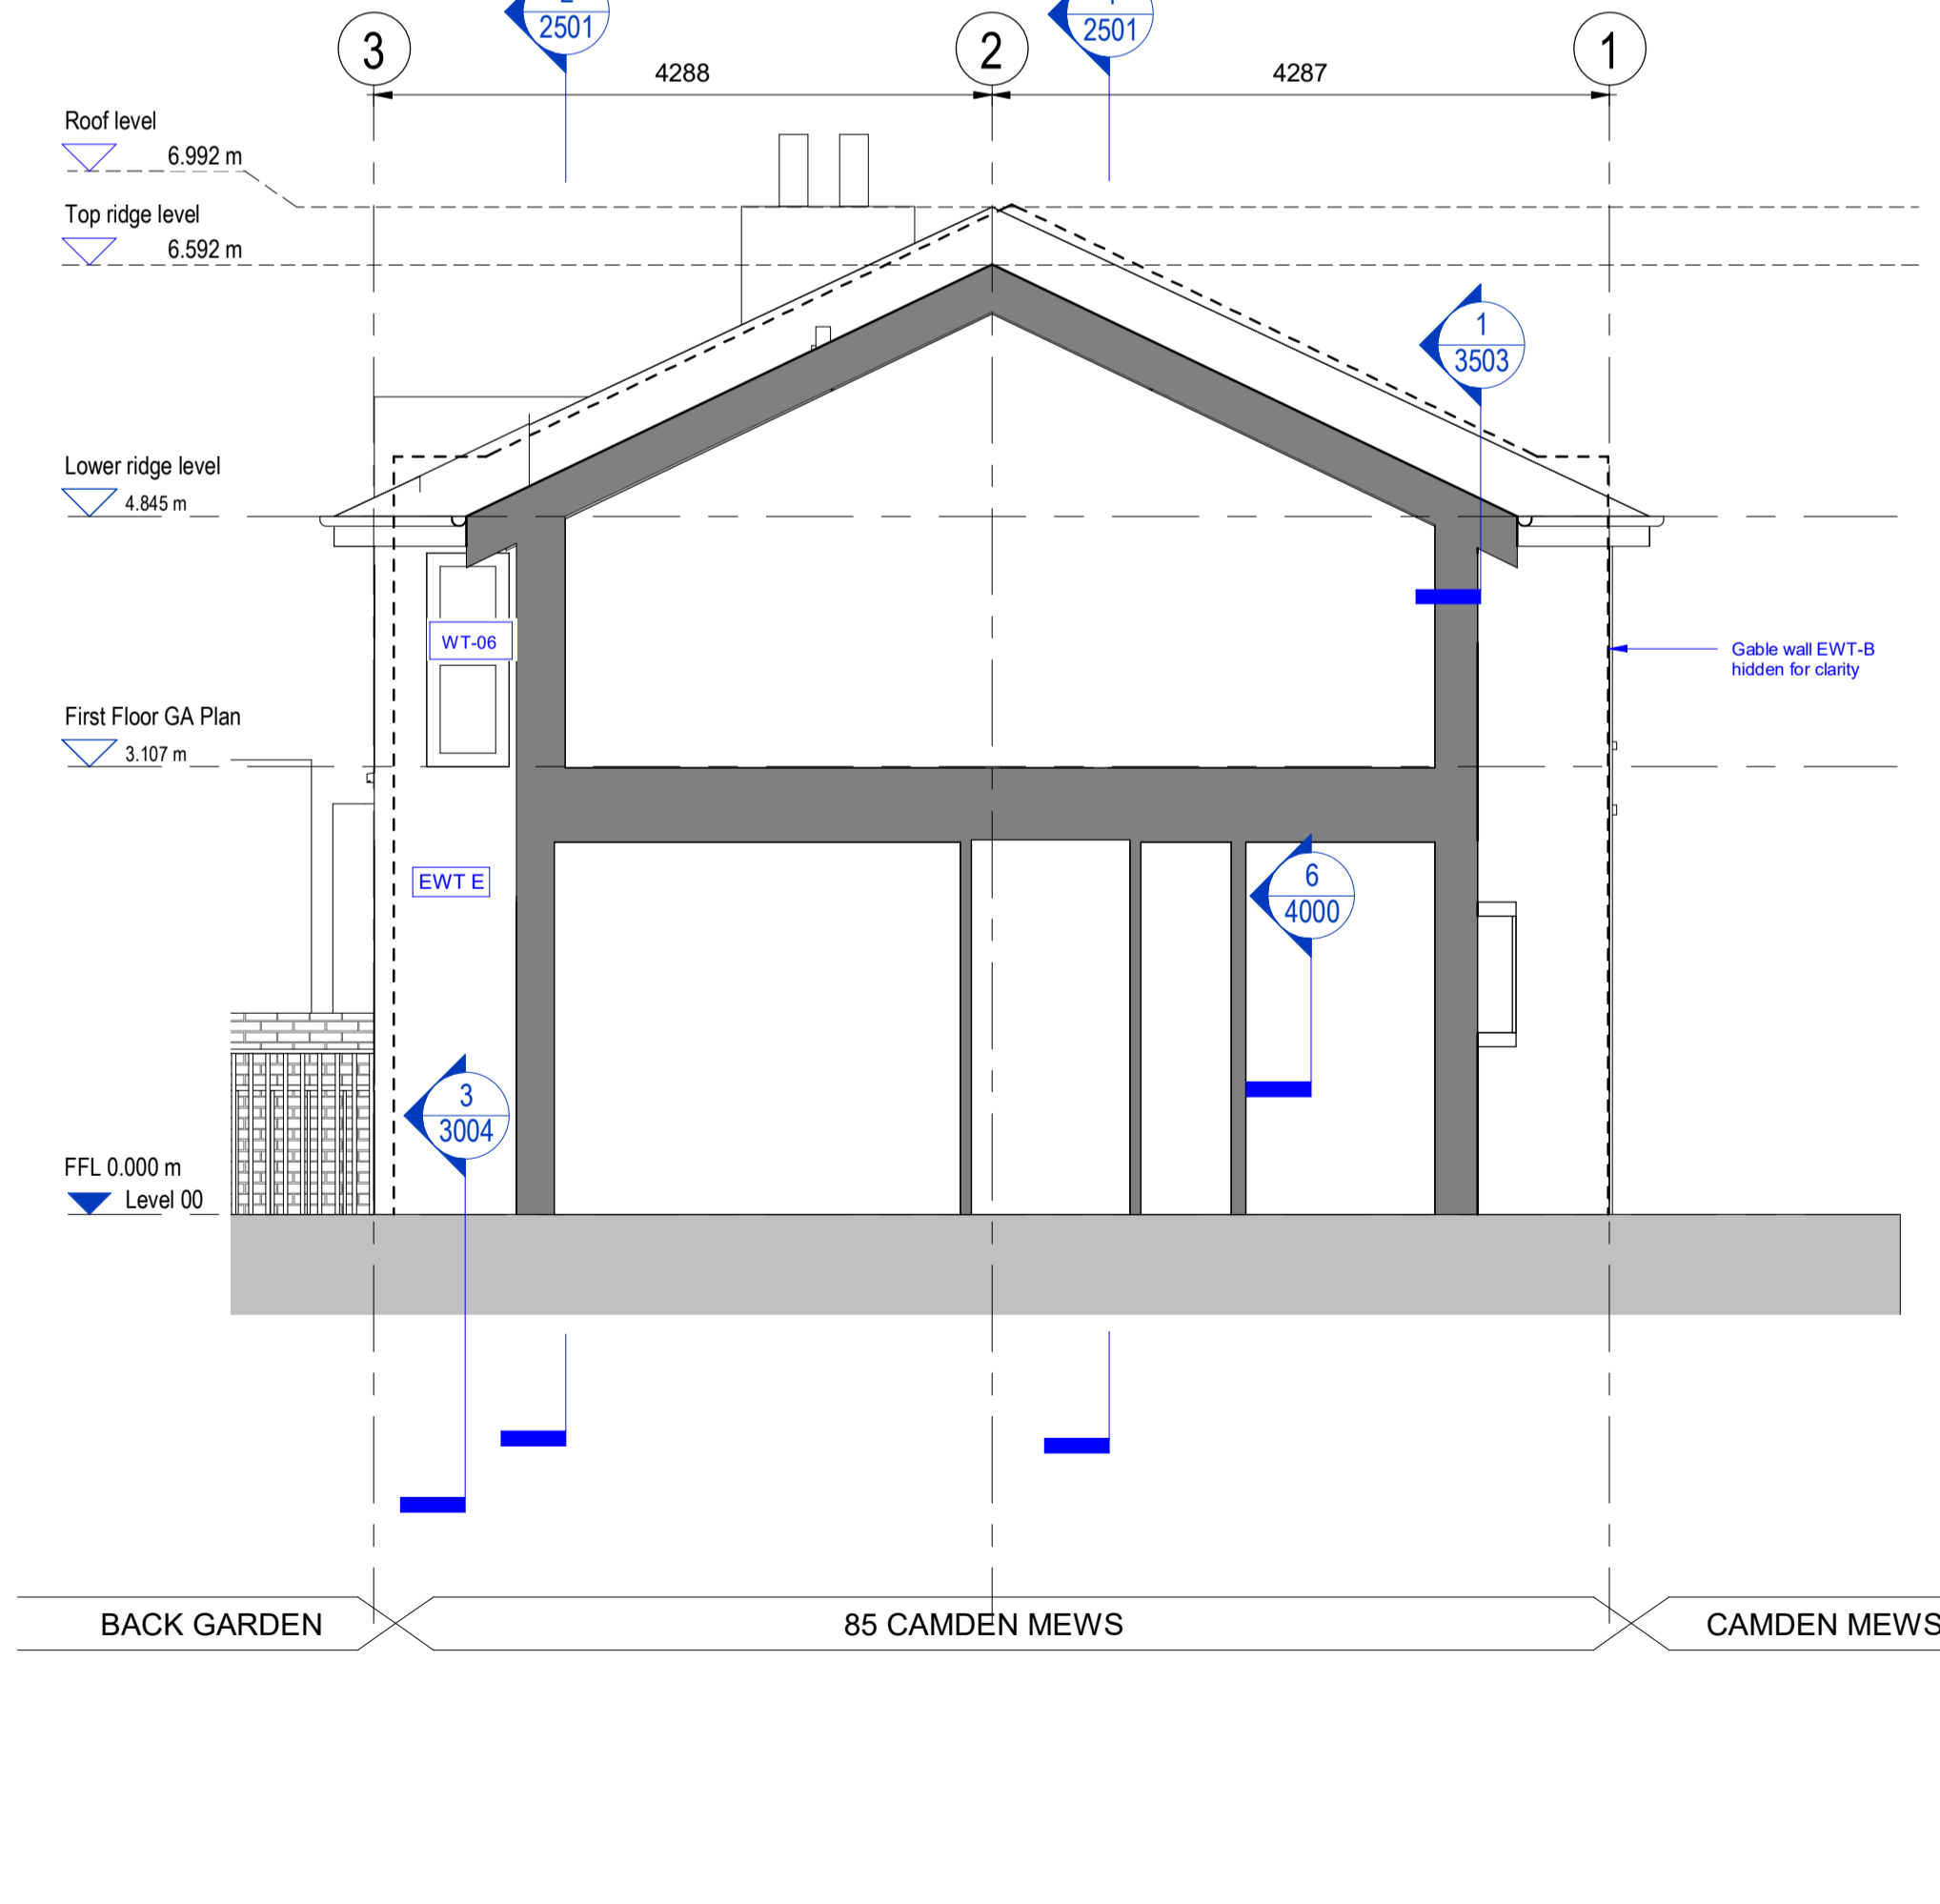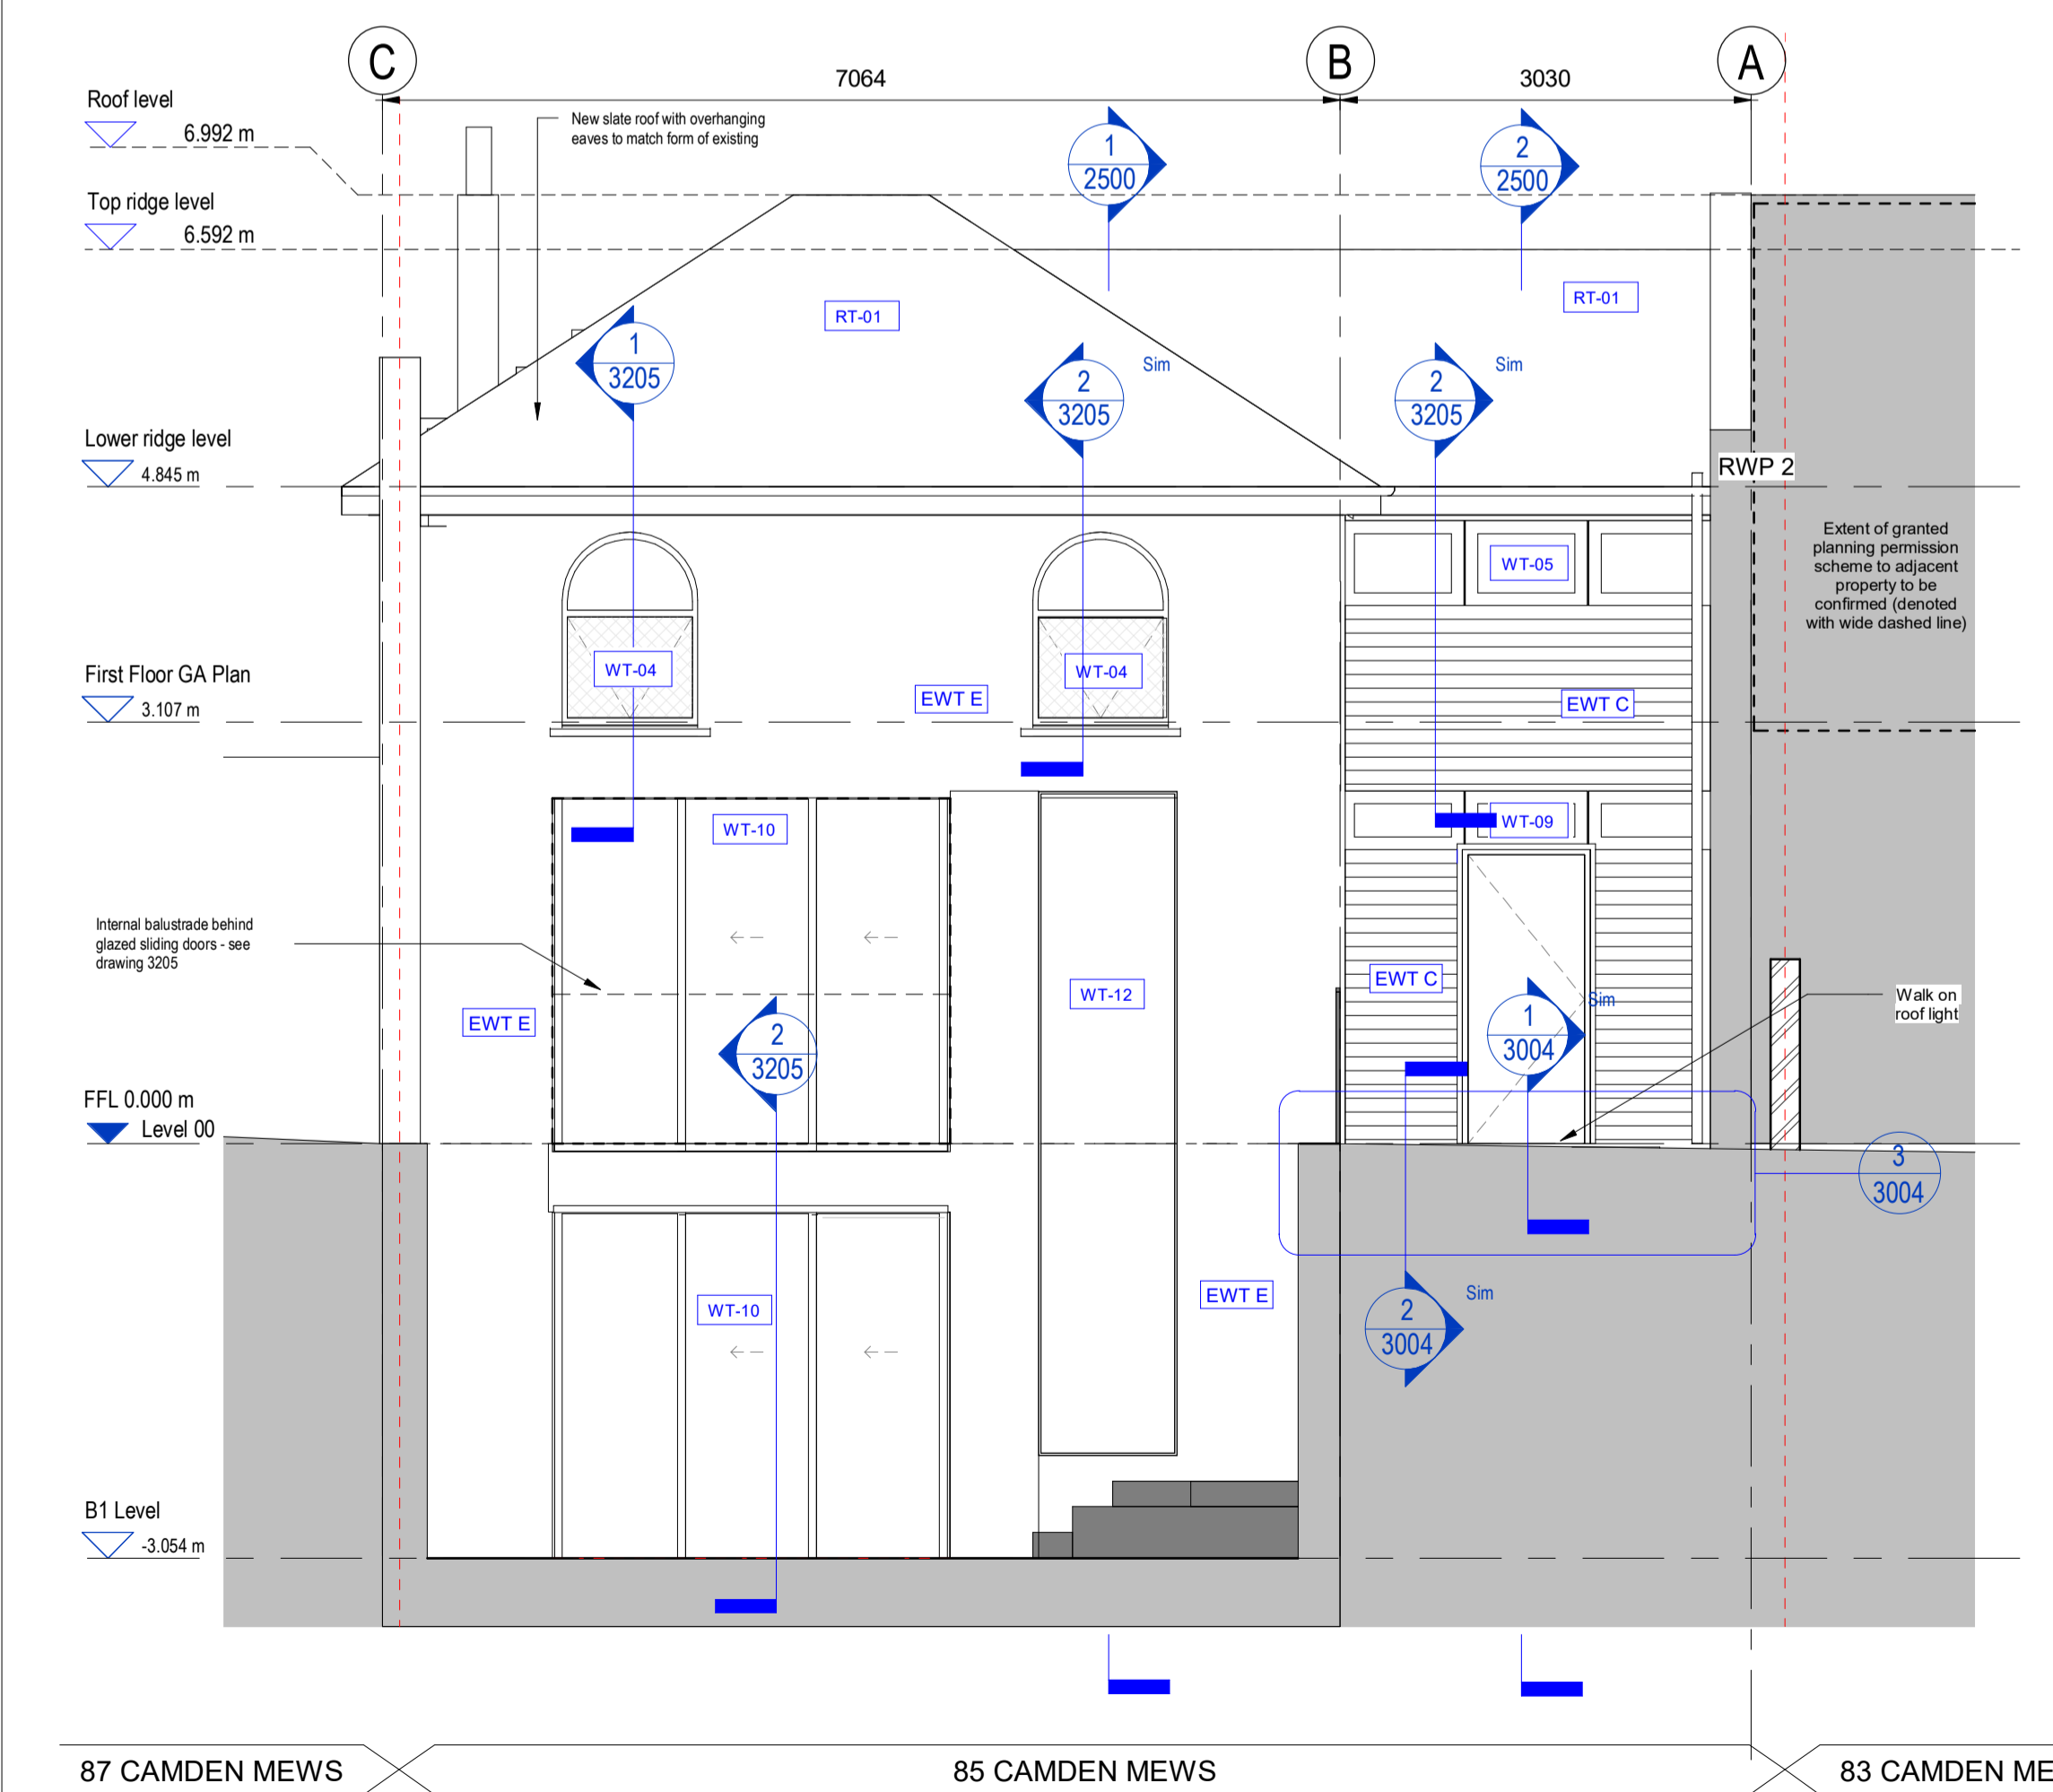

2 Coordination Elevation North\_Facing materials  
2950 1:50

4 Coordination Elevation West\_Facing materials  
2950 1:50

SHEET STATUS **FOR PLANNING**

PROJECT TITLE  
85 Camden Mews

CLIENT  
Whitehall Park

DRAWING TITLE  
Coordination Elevation\_Roof and Facing Materials

DATE 13/01/20	SCALE As indicated	①A1 ②A3
MODEL STATUS S0	DRAWN NB	CHECKED JW

DRAWING NUMBER CM -CS -ZZ -ZZ -DR -A -2950	REVISION 2
---	---------------

**CULLINAN STUDIO**  
5 BALDWIN TERRACE LONDON N1 7RU TEL: 020 7704  
PROJECT EMAIL: 85\_camdenmews@cullinastudio.com

© Cullinan Studio LTD