






Front
Elevation
A1 - A1

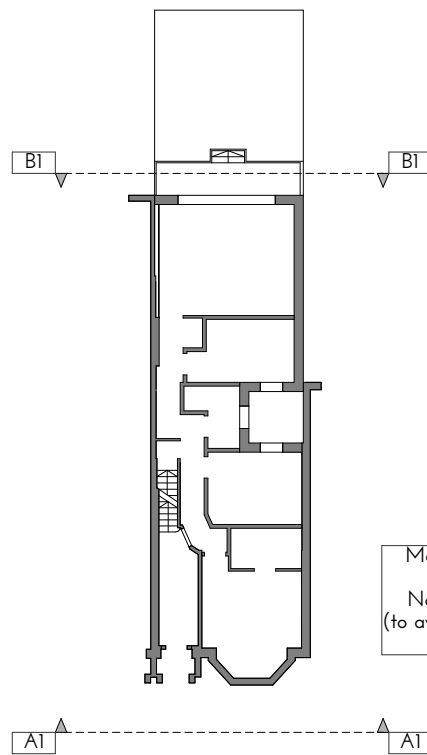

Mono-Pitched Roof to side extension to resemble No.16 approved extension (to avoid light issues, coordinate with No.16)

Proposed extension bricks to match existing

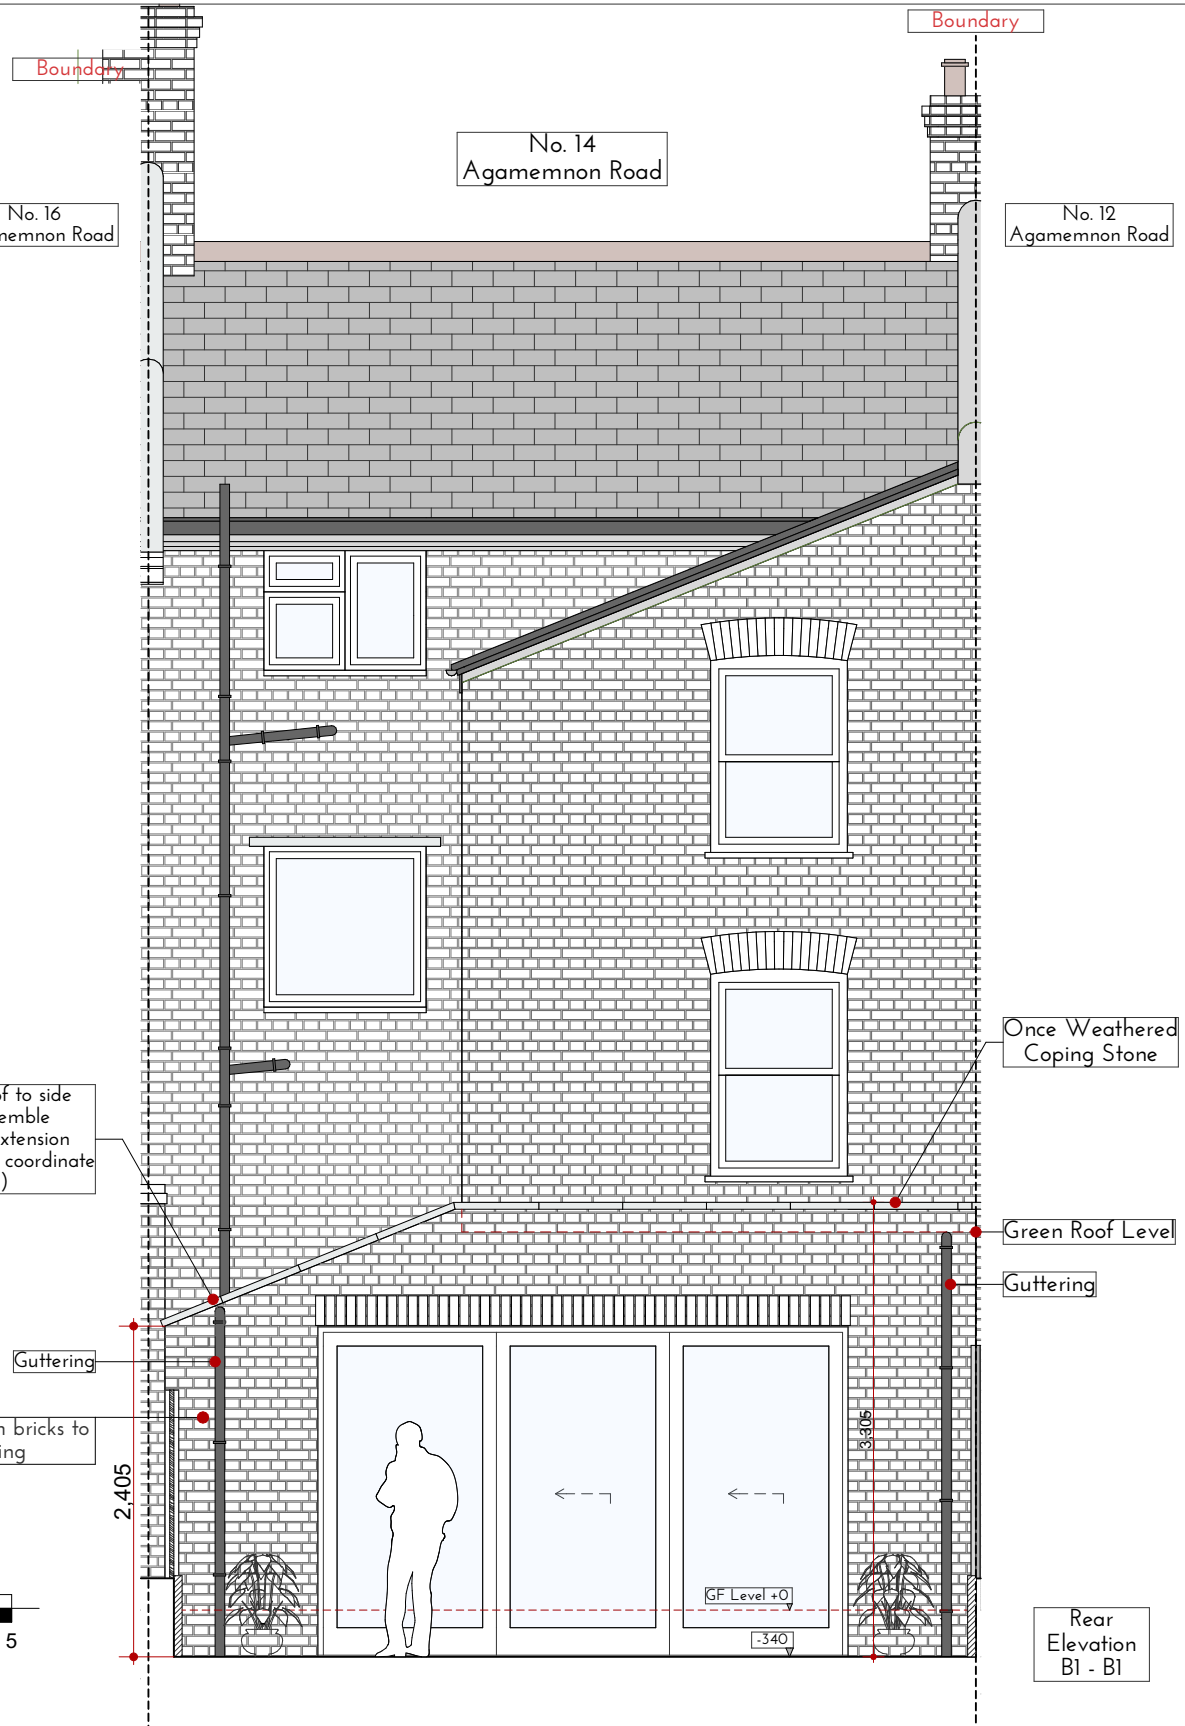 

Rear
Elevation
B1 - B1

General Notes

- Do not scale from drawings.
- The contractor must verify all dimensions on site before commencing work.
- Any discrepancies and/ or omissions to be reported to the architect immediately.
- All drawings are to be read in conjunction with all relevant drawings and specifications.

© Alex Nacu Architects

Notes/ Key

Status: **Planning (0-3)**

Revisions

No.	Description	Date

Job Number:
011

Project:
14 A Agamemnon Road, NW6 1DY

Client:
Mr. Andrian Bors

Drawing Title:
Front + Rear Elevation

Scale:
1:55@A3

Date:
27/1/2020

Drawing Number:
PP-011-211 - Proposed

Revision:
A

Drawn by:
AN

ALEX NACU ARCHITECTS

107 West End Lane, London
NW6 4SY

(+44) 07761 030 348

a.nacu@alexnacuarchitects.co.uk

ARCHITECTS