

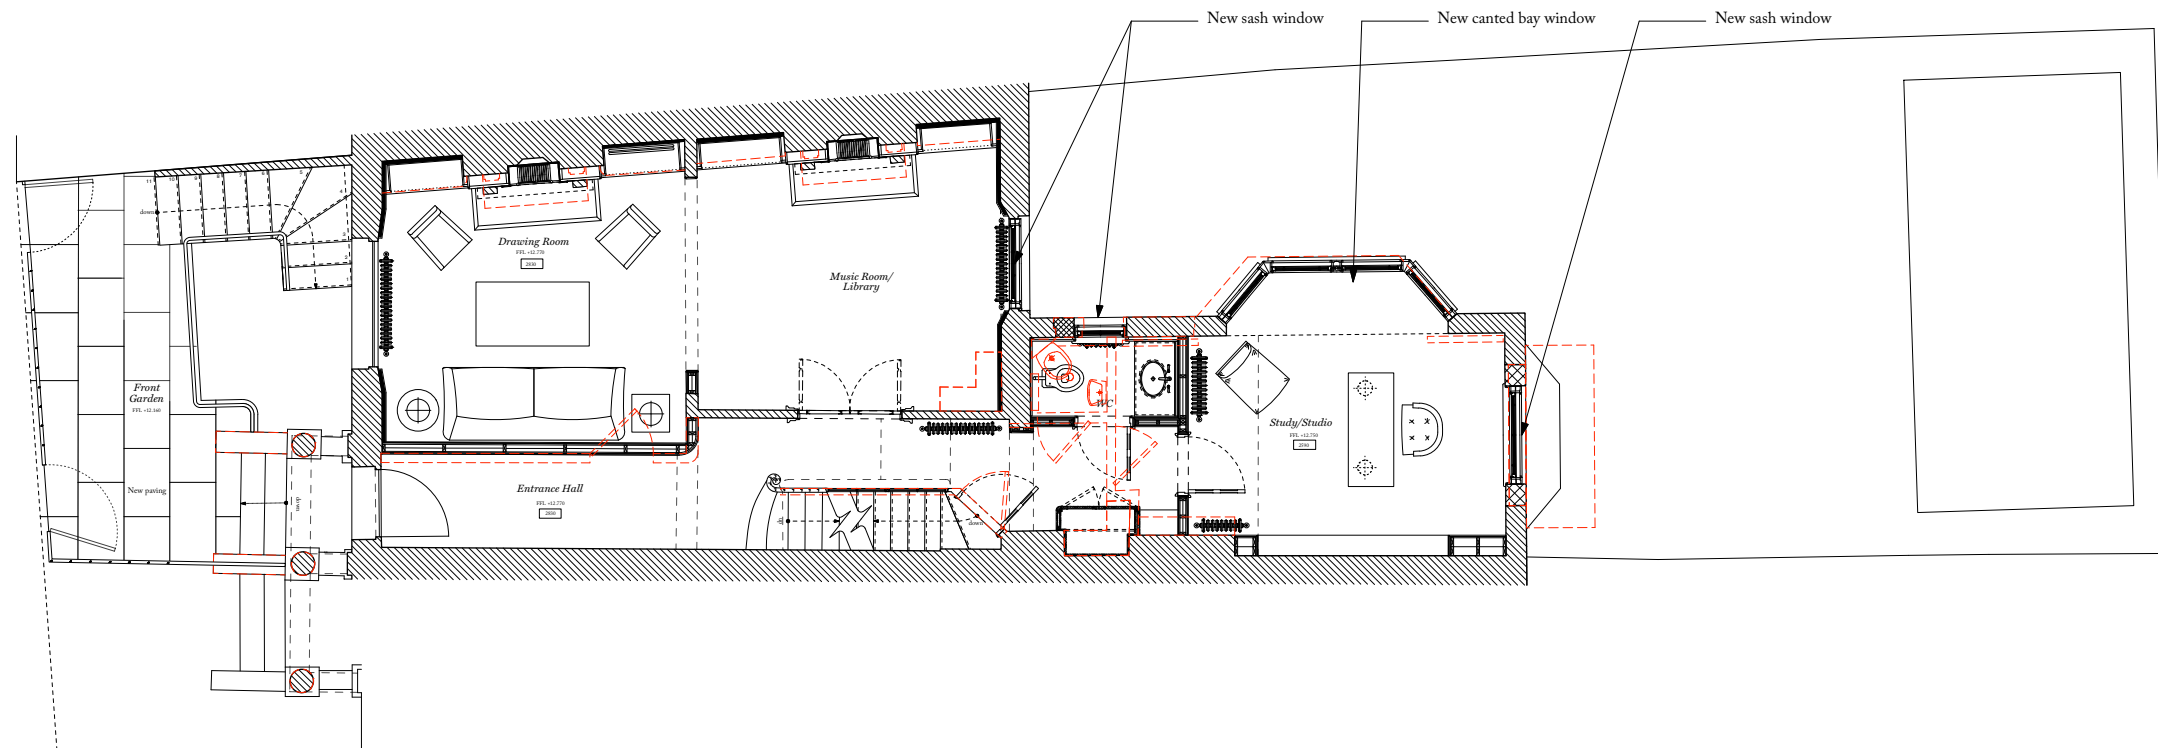
 


1 EXISTING GROUND FLOOR PLAN  
1:100 @ A3

 

2 PROPOSED GROUND FLOOR PLAN  
1:100 @ A3

Wall Hatch Key

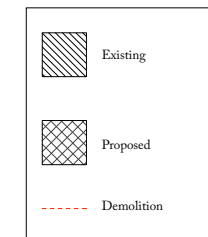

Ben Pentreath

3 Lamp Office Court  
Lambs Conduit Street  
London WC1N 3NF  
T +44 (0) 20 7430 2424  
benpentreath.com

PROJECT: BERKLEY ROAD

TITLE: EXISTING & PROPOSED  
GROUND FLOOR PLANS

DRAWING NO: A-101

REV. NO: P2

SCALE: 1:50 @ A1  
1:100 @ A3

DRAWN BY: MH

DATE: JAN 2020

CHECKED BY: BP

All dimensions to be checked on site.  
All designs © Ben Pentreath Ltd 2016. Not to be reproduced without permission