


① SITE PLAN
1:200 @ A3

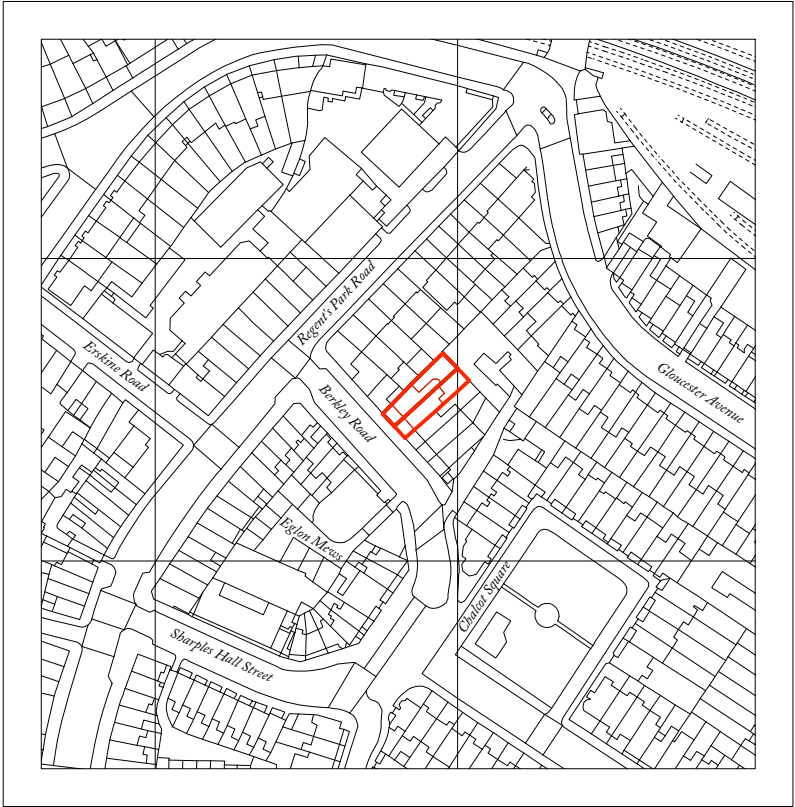

② SITE LOCATION PLAN
1:2500 @ A3

Application site boundary

REV. NO	AMENDMENT	DATE
---------	-----------	------

Ben Pentreath <small>3 Lamp Office Court Lamb's Conduit Street London WC1N 3NF T +44 (0) 20 7430 2424 benpentreath.com</small>	
PROJECT:	BERKLEY ROAD
TITLE:	SITE & LOCATION PLAN
DRAWING NO: L-100	REV. NO: P2
SCALE: 1:200 @ A3 1:2500 @ A3	DRAWN BY: MH
DATE: DEC 2019	CHECKED BY: BP
<small>All dimensions to be checked on site. All designs © Ben Pentreath Ltd 2016. Not to be reproduced without permission</small>	