



NOTES:

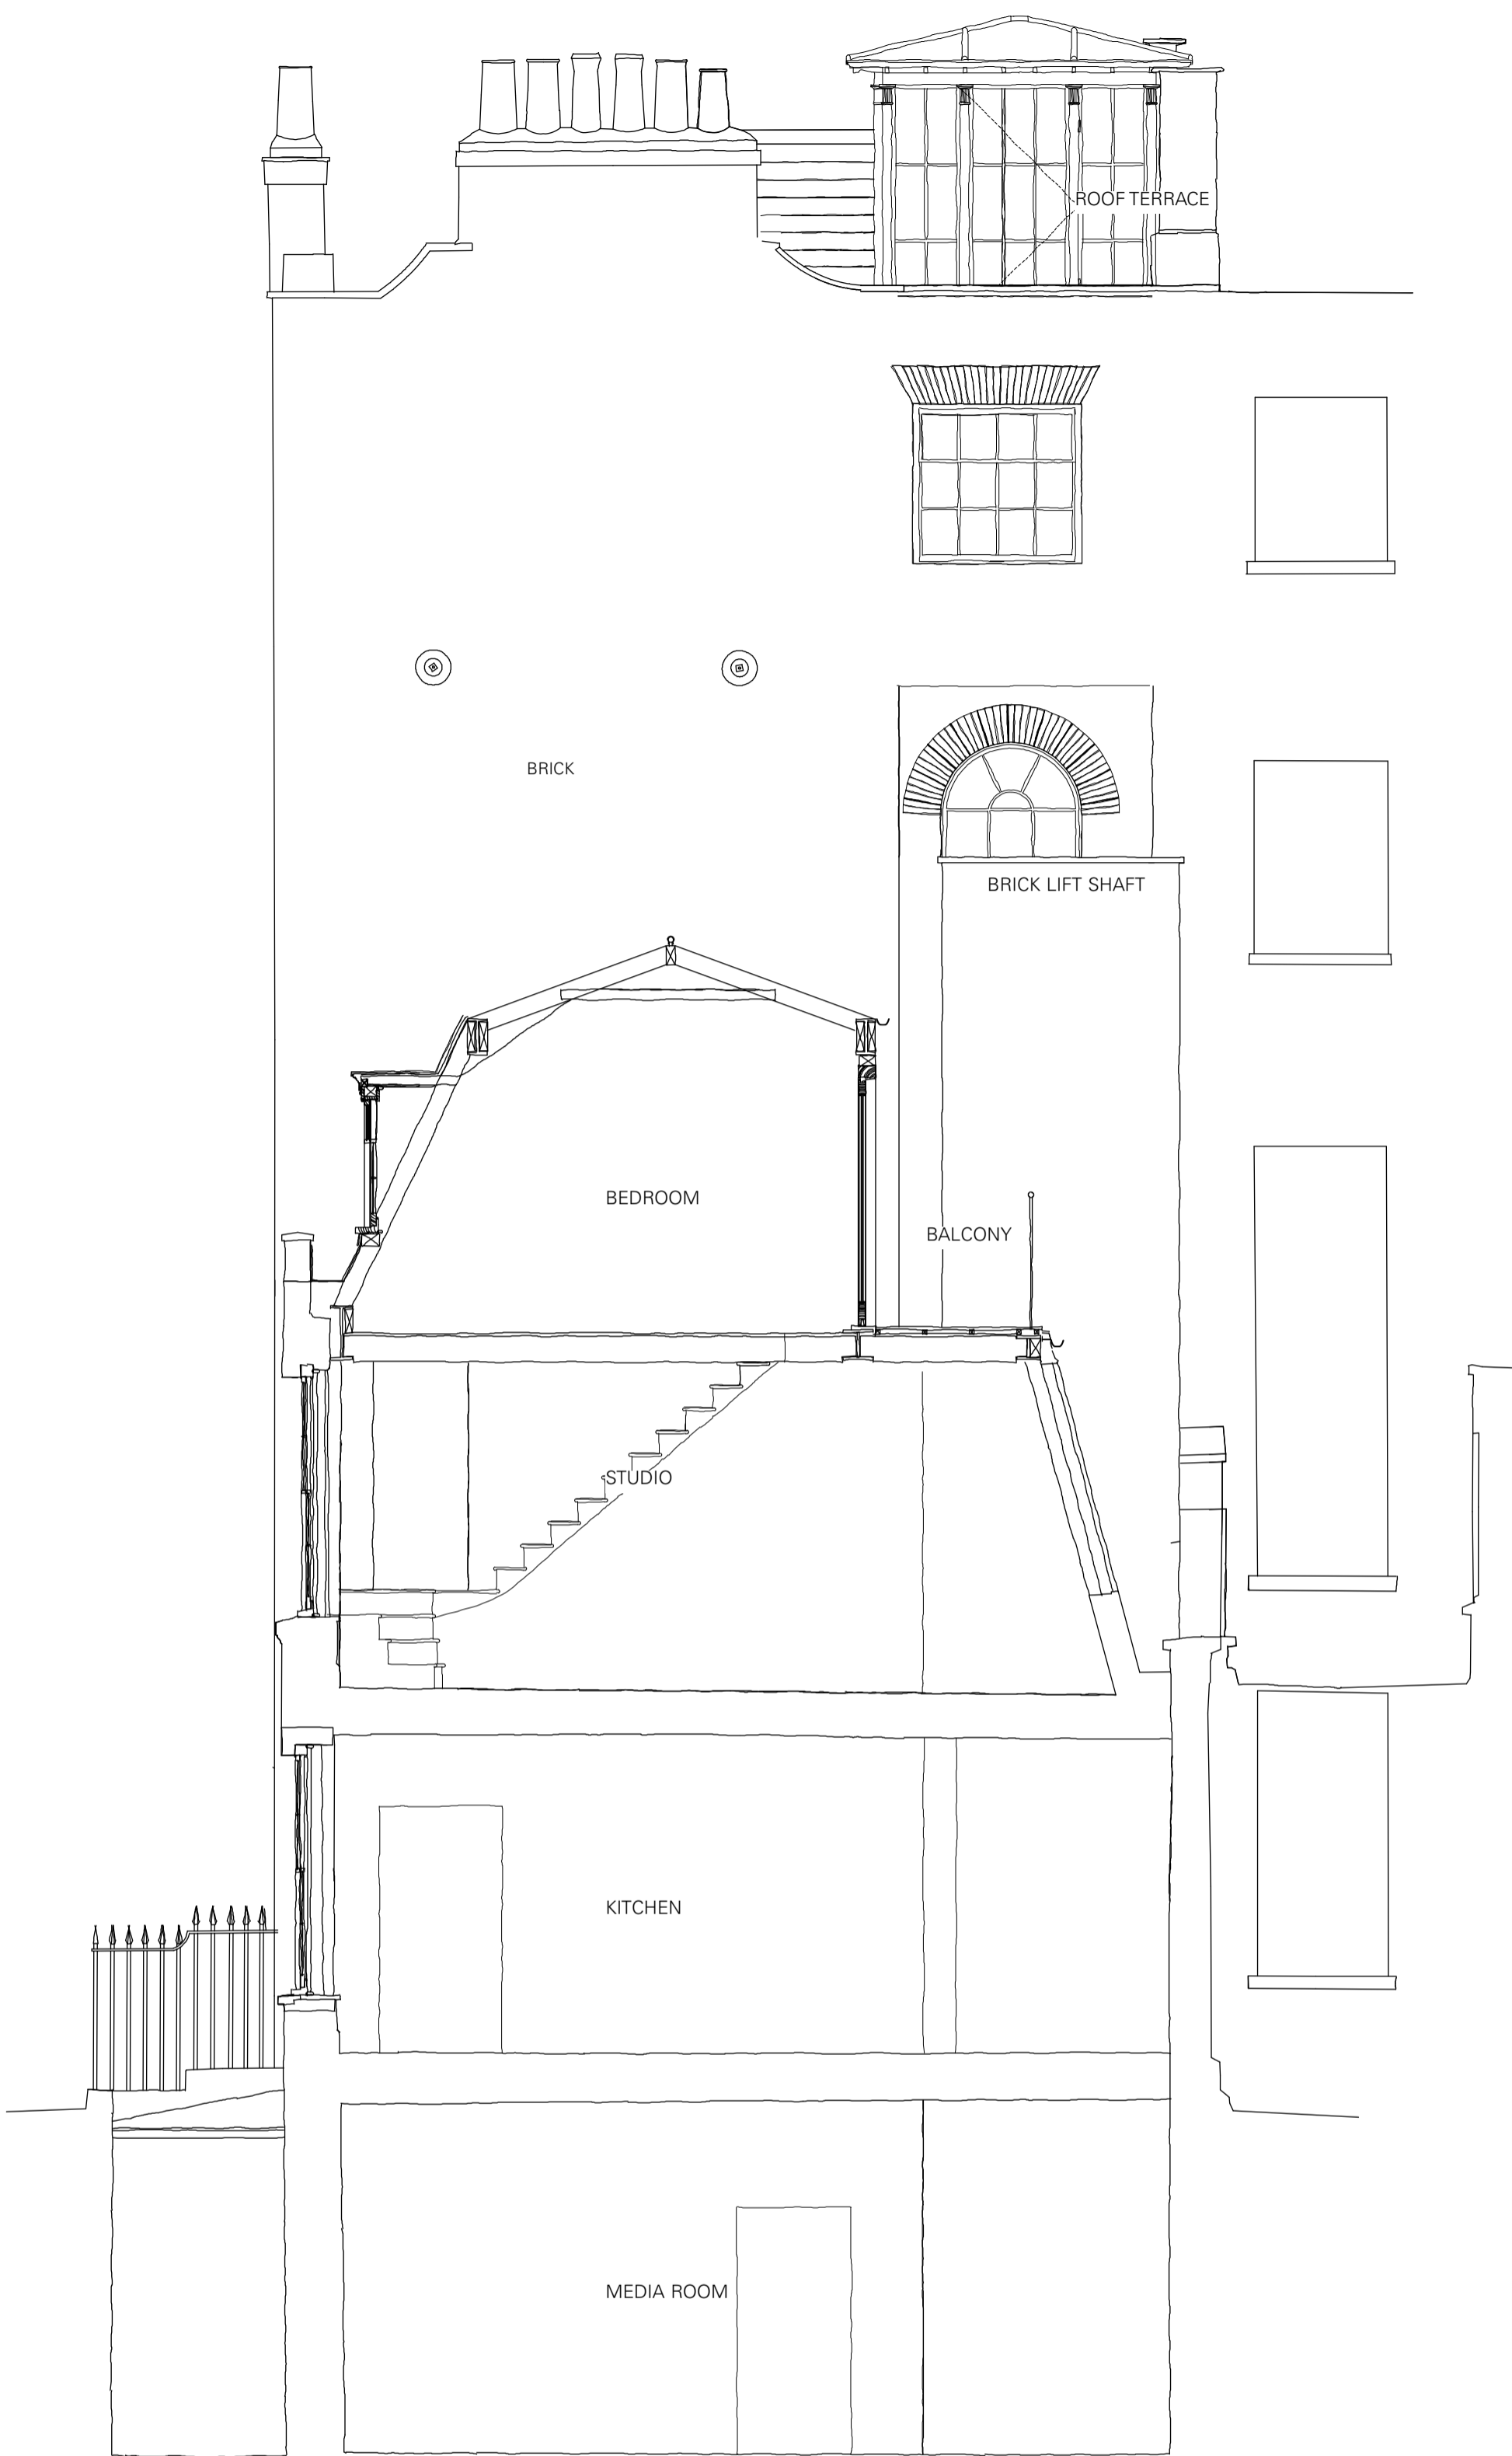

EXISTING SECTION C
1:50 @ A1, 1:100 @ A3

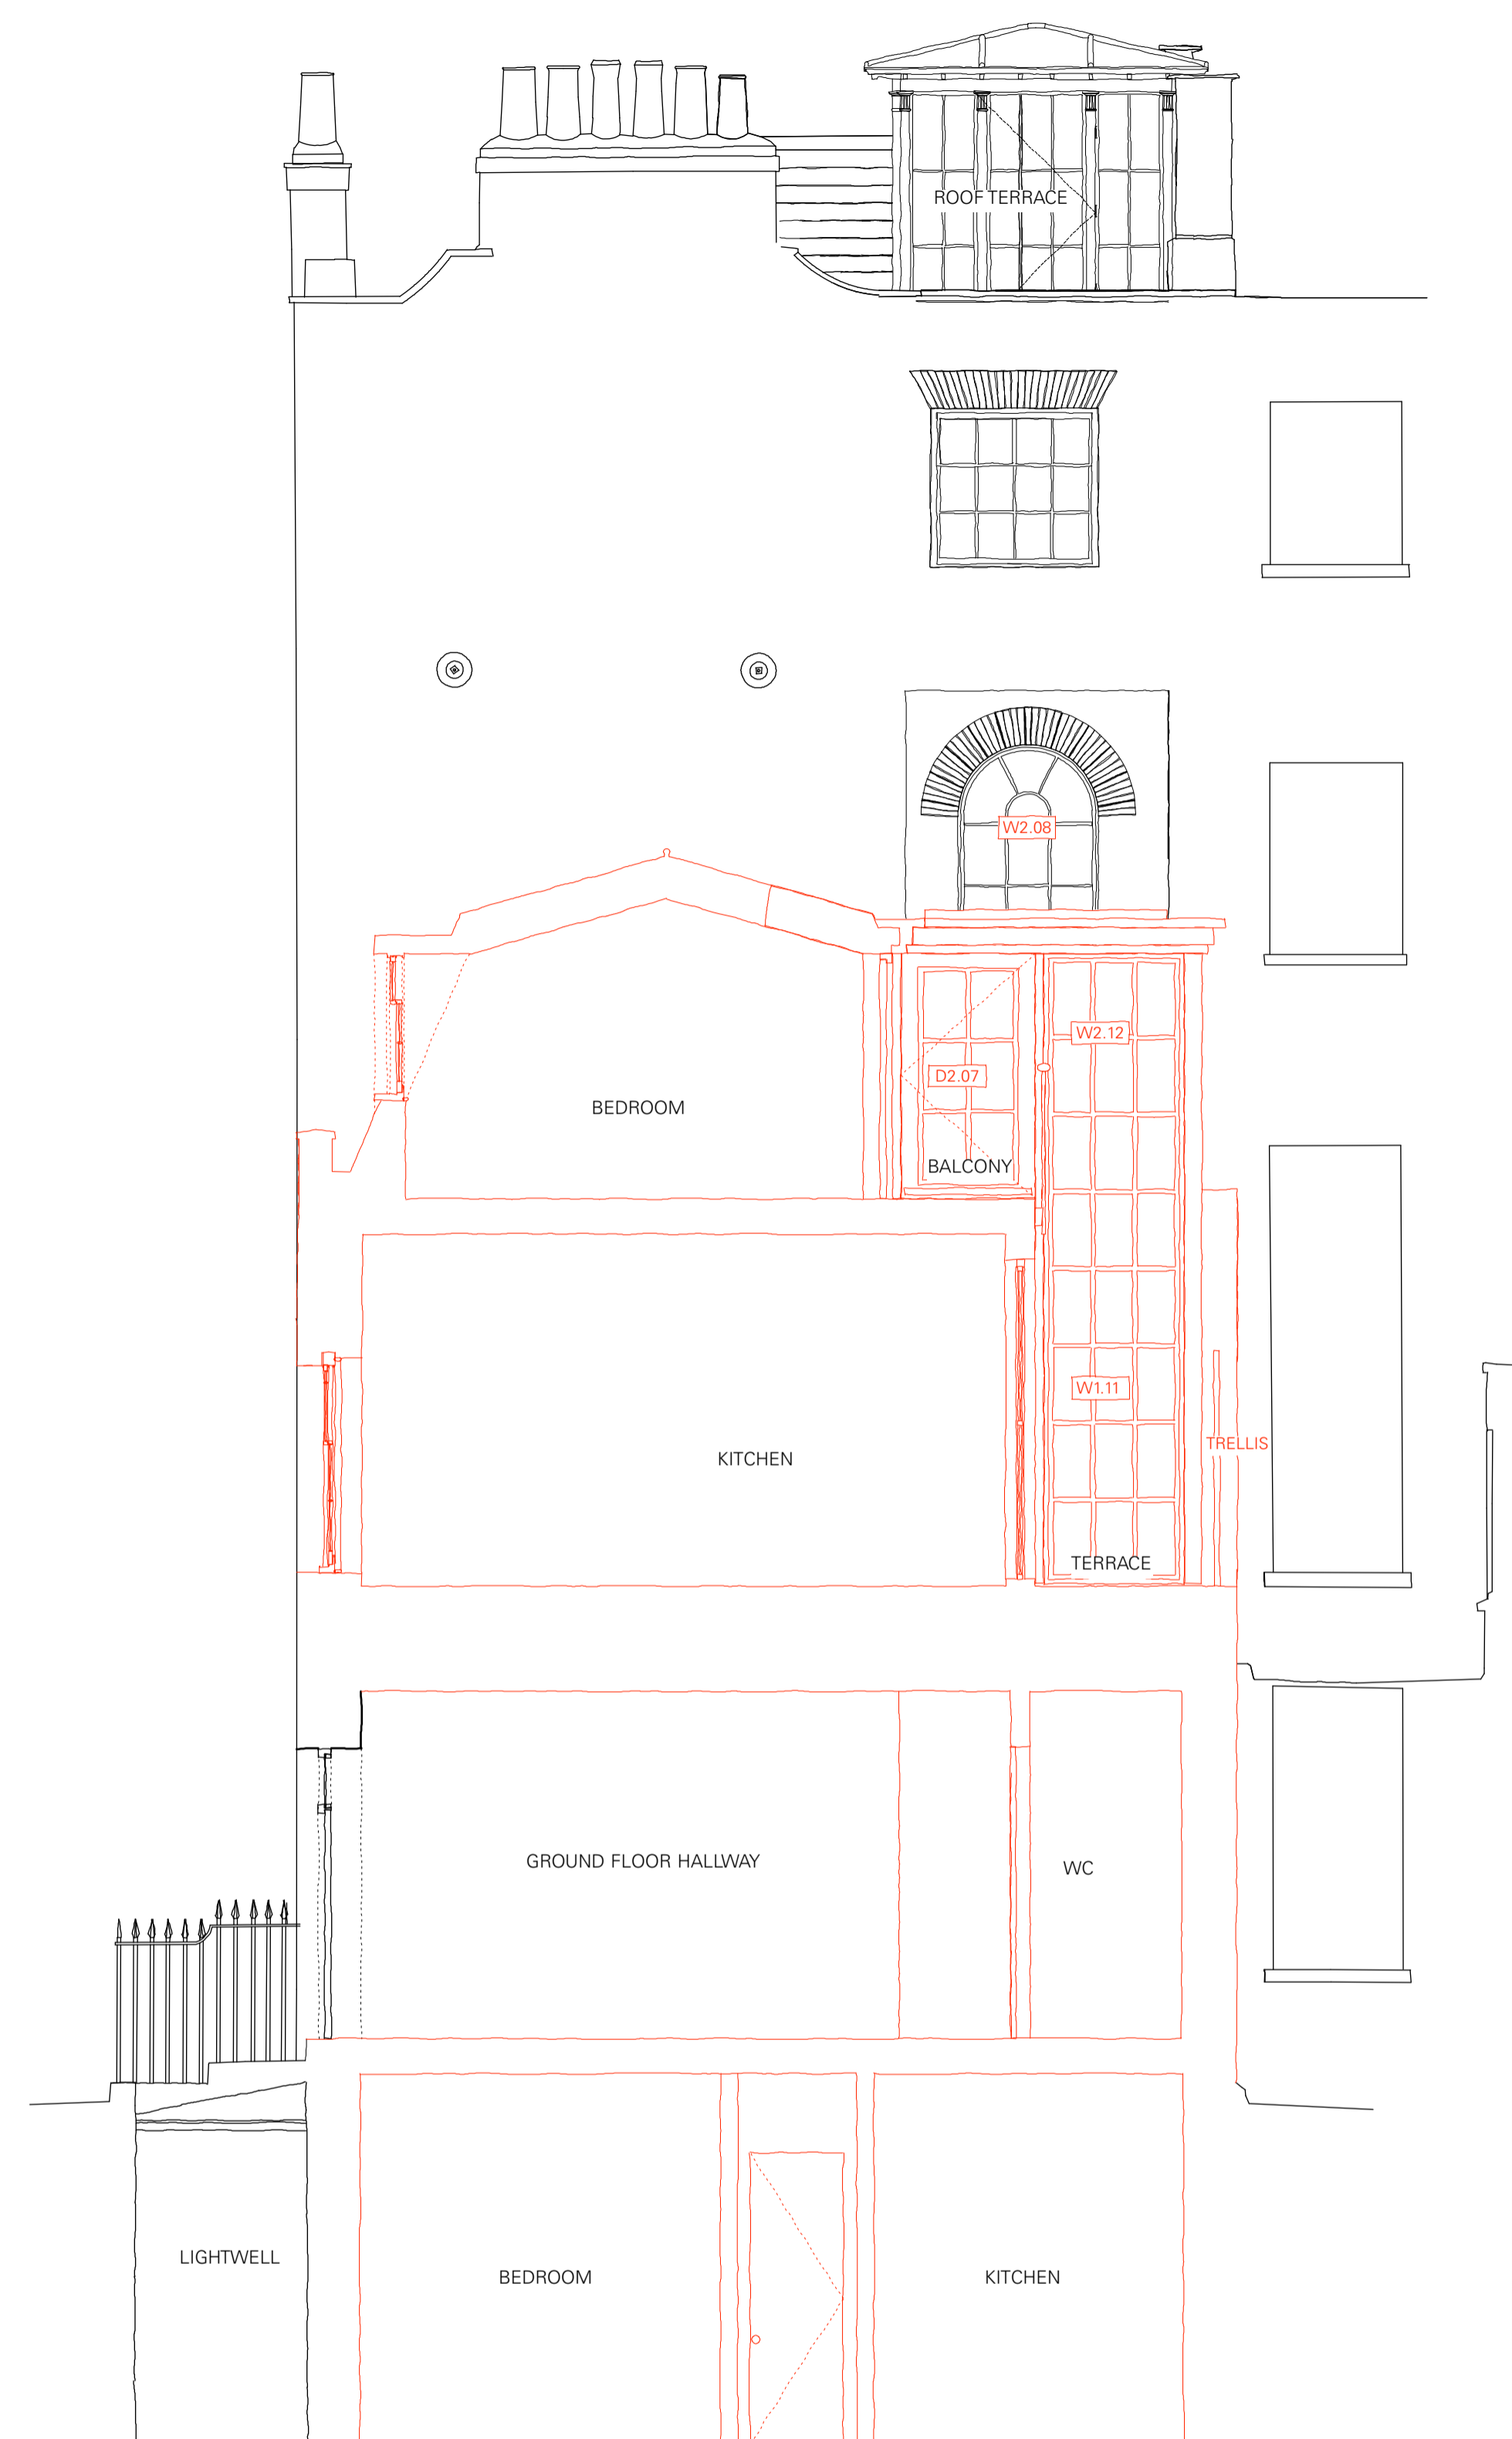

PROPOSED SECTION C
1:50 @ A1, 1:100 @ A3

DM	TRELLIS ADDED	1/8/16	C
DM	ALTERED REAR ELEVATION TO TAKE INTO ACCOUNT NEIGHBOURS CONCERNS.	7/7/16	B
DM	PARTY WALL AMENDED	15/2/16	A
DRAWN BY / REVISION		DATE	NO.

FOR PLANNING	SCALE.	1:50
--------------	--------	------

SECTION C EXISTING & PROPOSED	132	C
SHEET NO.	REVISION.	

33 FITZROY SQUARE LONDON W1T 6EU	262
	JOB NO.