



4 east/side elevation



3 south/rear elevation

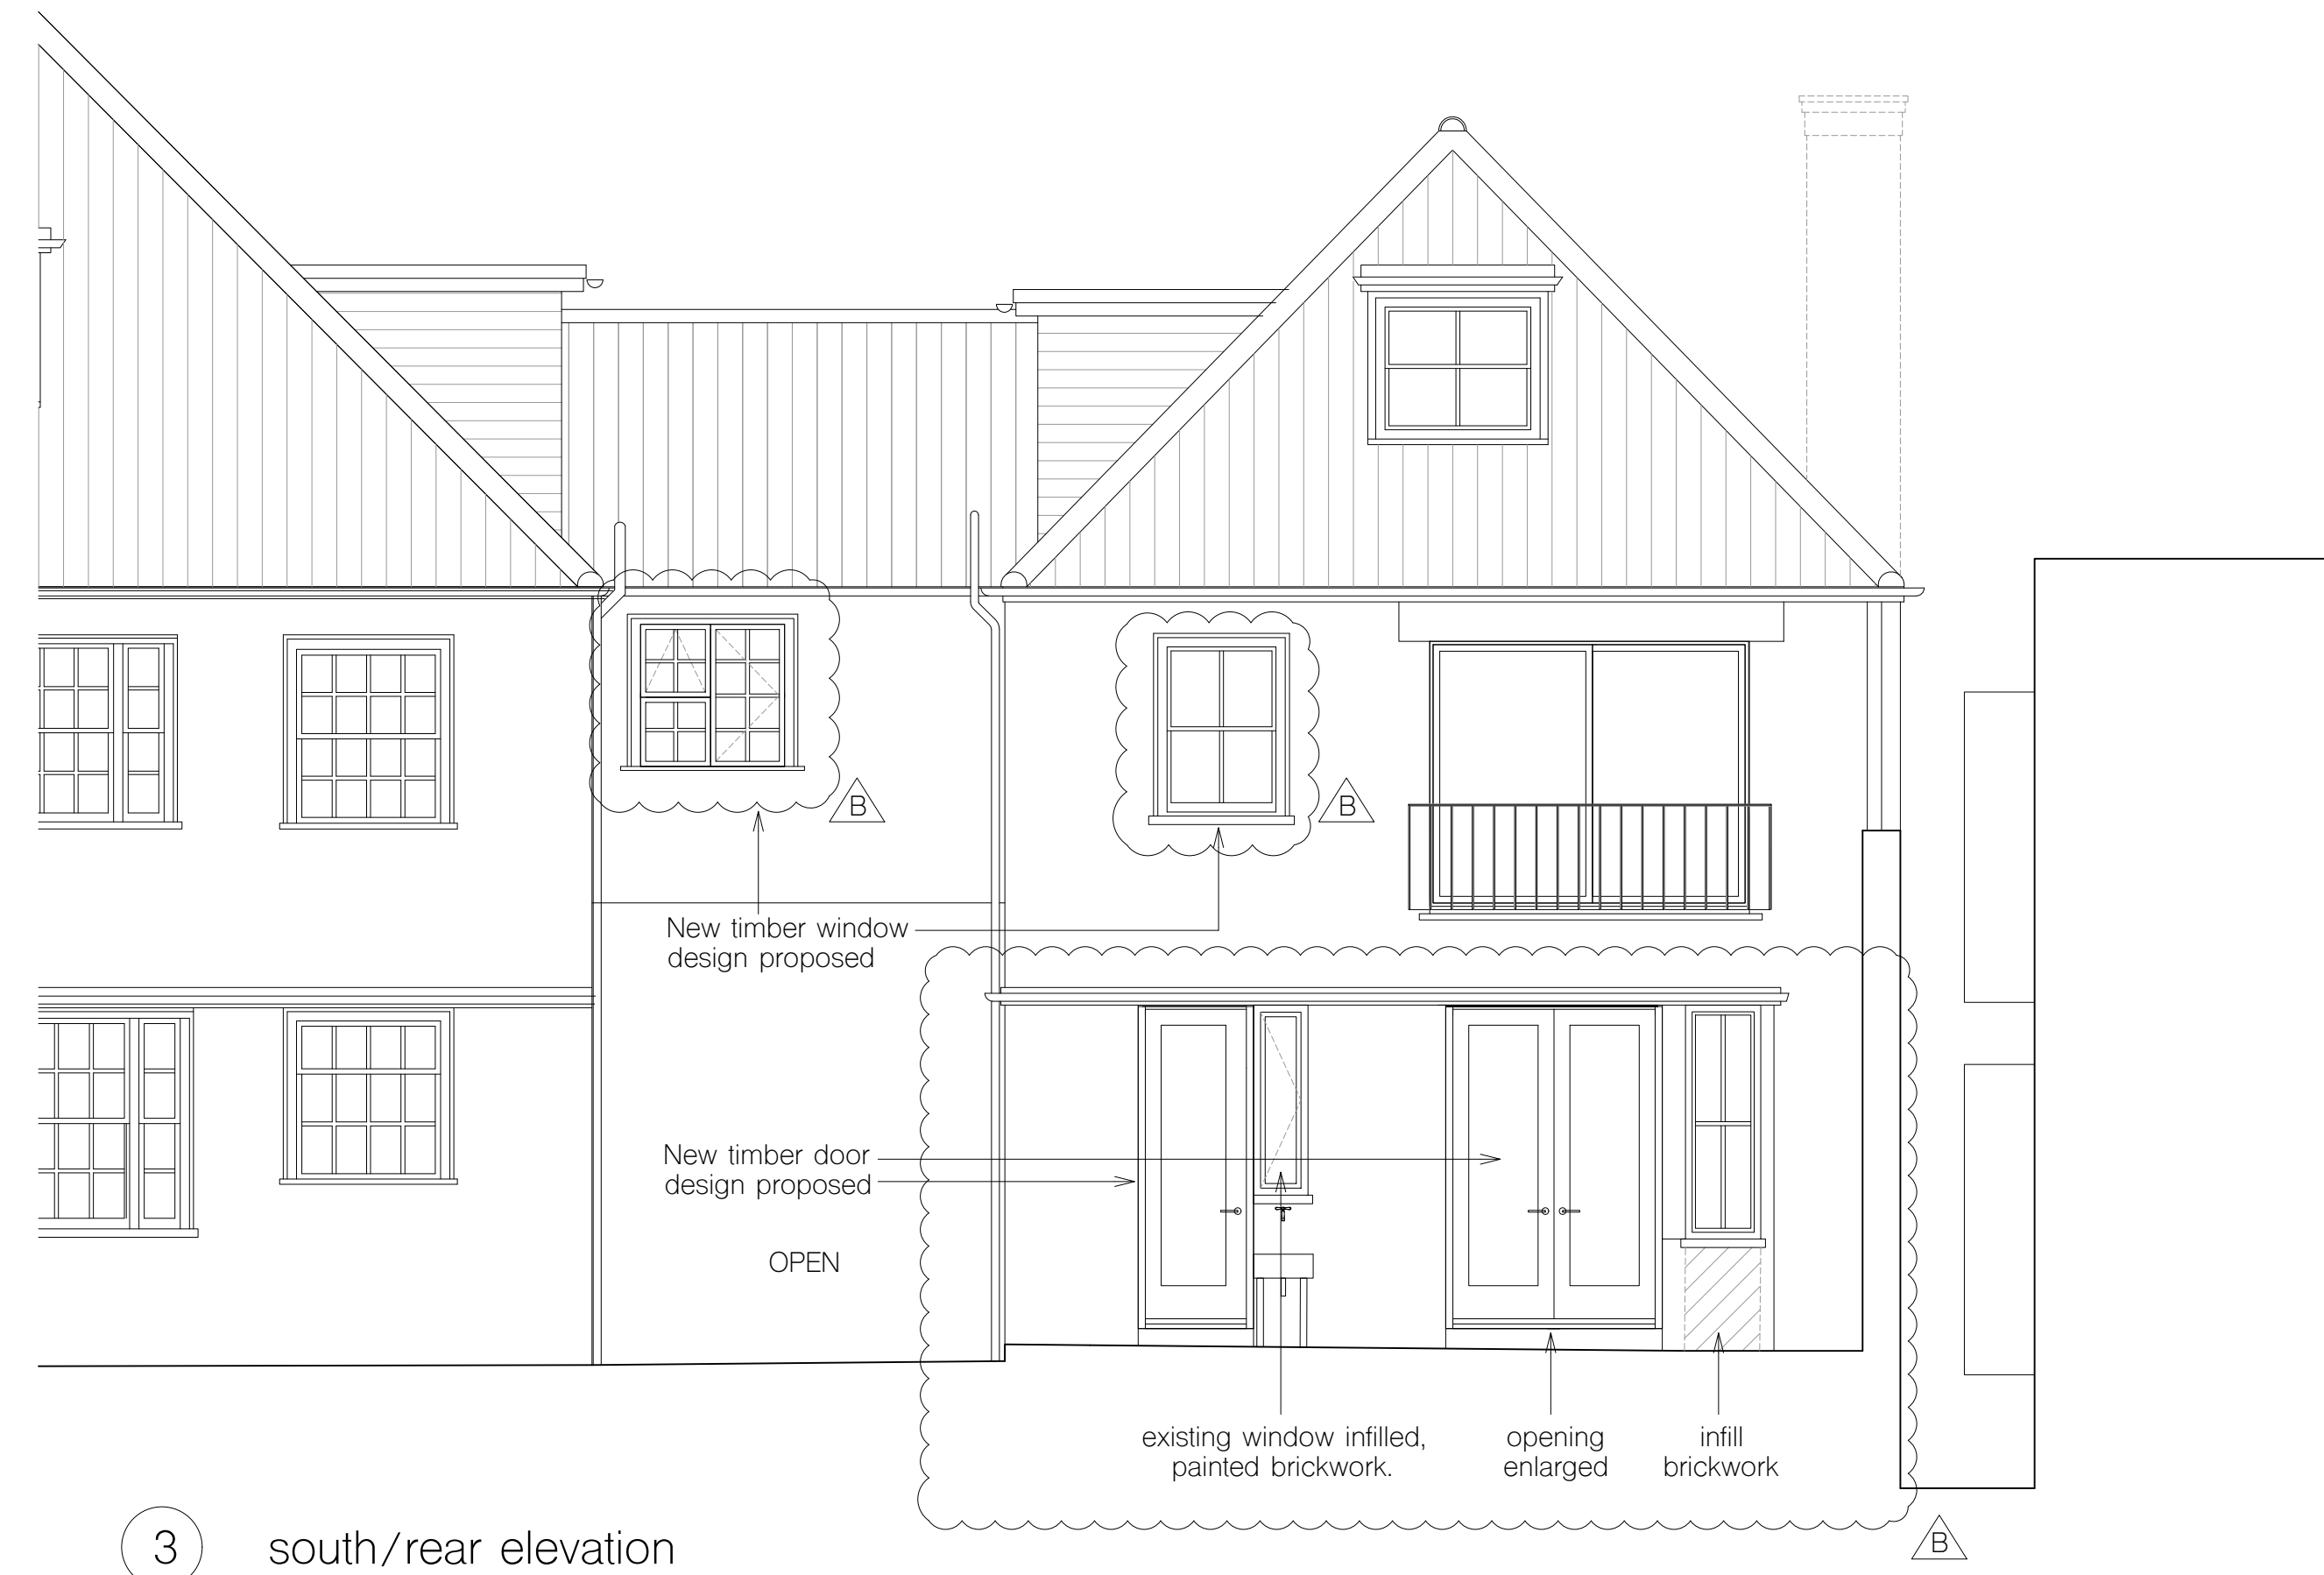

1 north/ front elevation

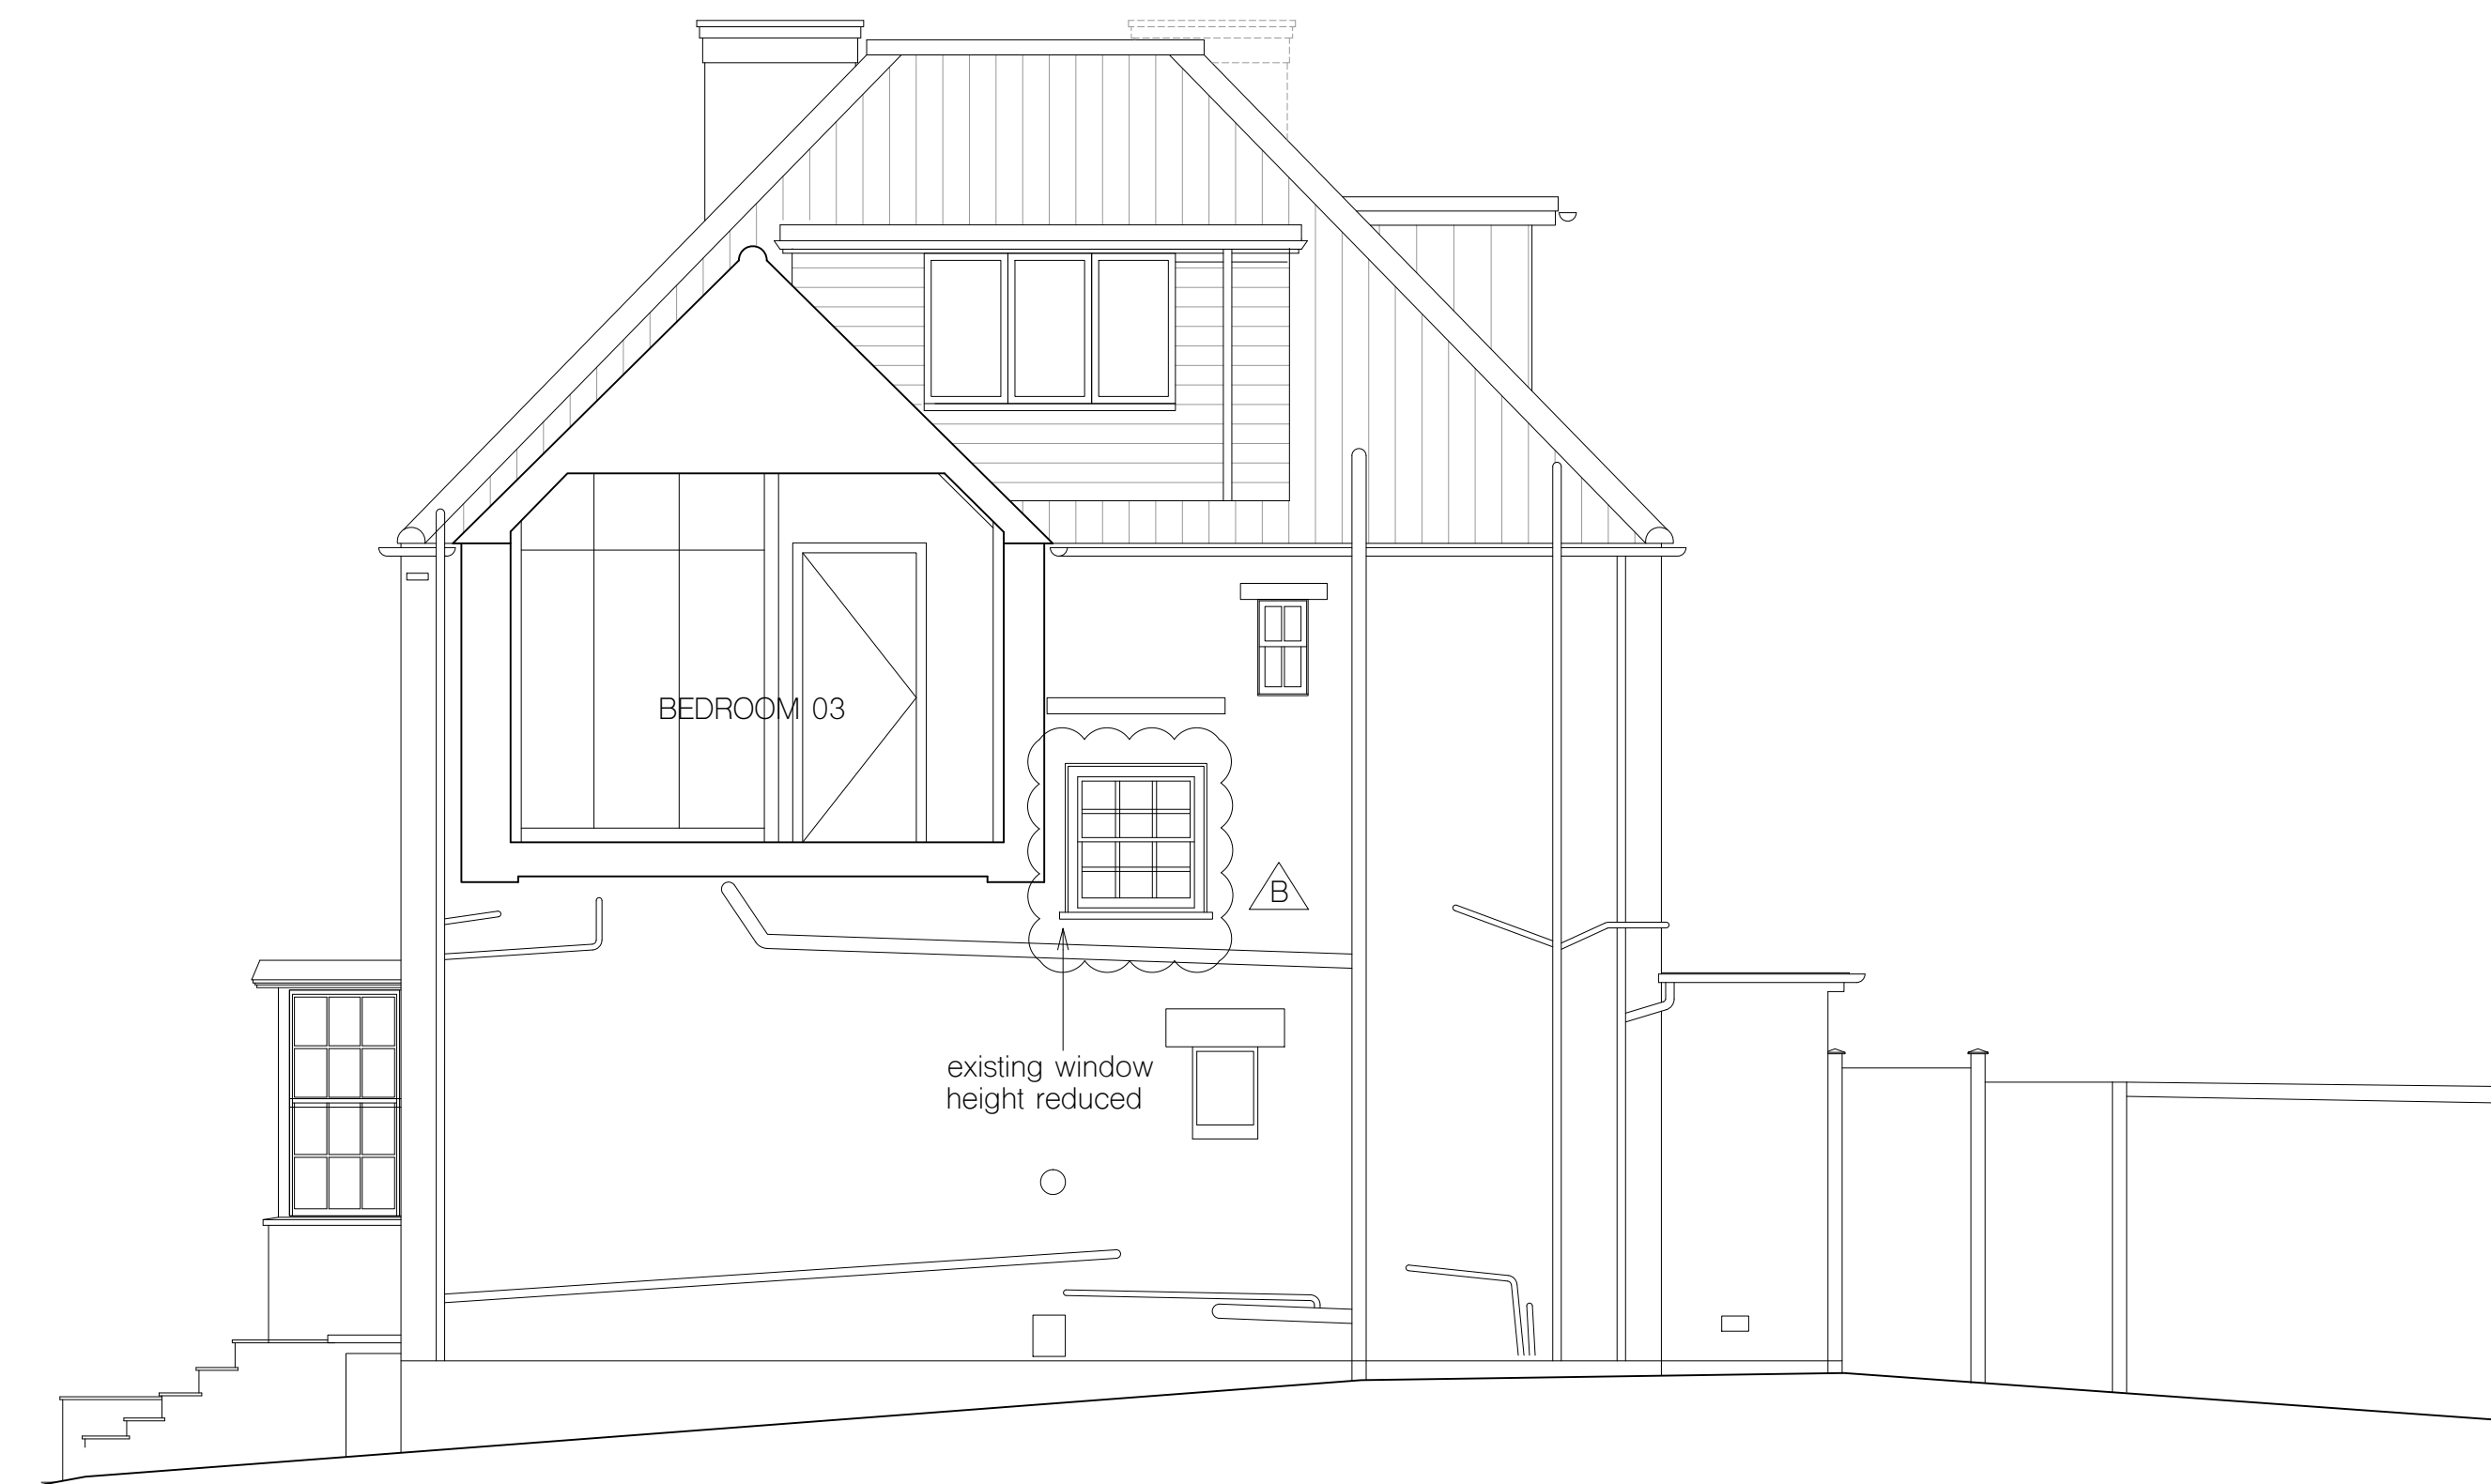

2 west/ side elevation

notes

All information subject to design development & site verification.

This drawing is the property of CR ROAR Ltd. No disclosure or copy of it may be made without written permission. This drawing is for planning purposes only, no guarantee is given as to its accuracy or correctness and is subject to site verification.

project
44 Pilgrim's Lane
NW3 1SN
London

architect
ROAR

drawing title
proposed elevations

scale at A1	scale at A3	date
1:50	1:100	11.

job no.	drawing	rev
114	P002	B

