



④ roof plan

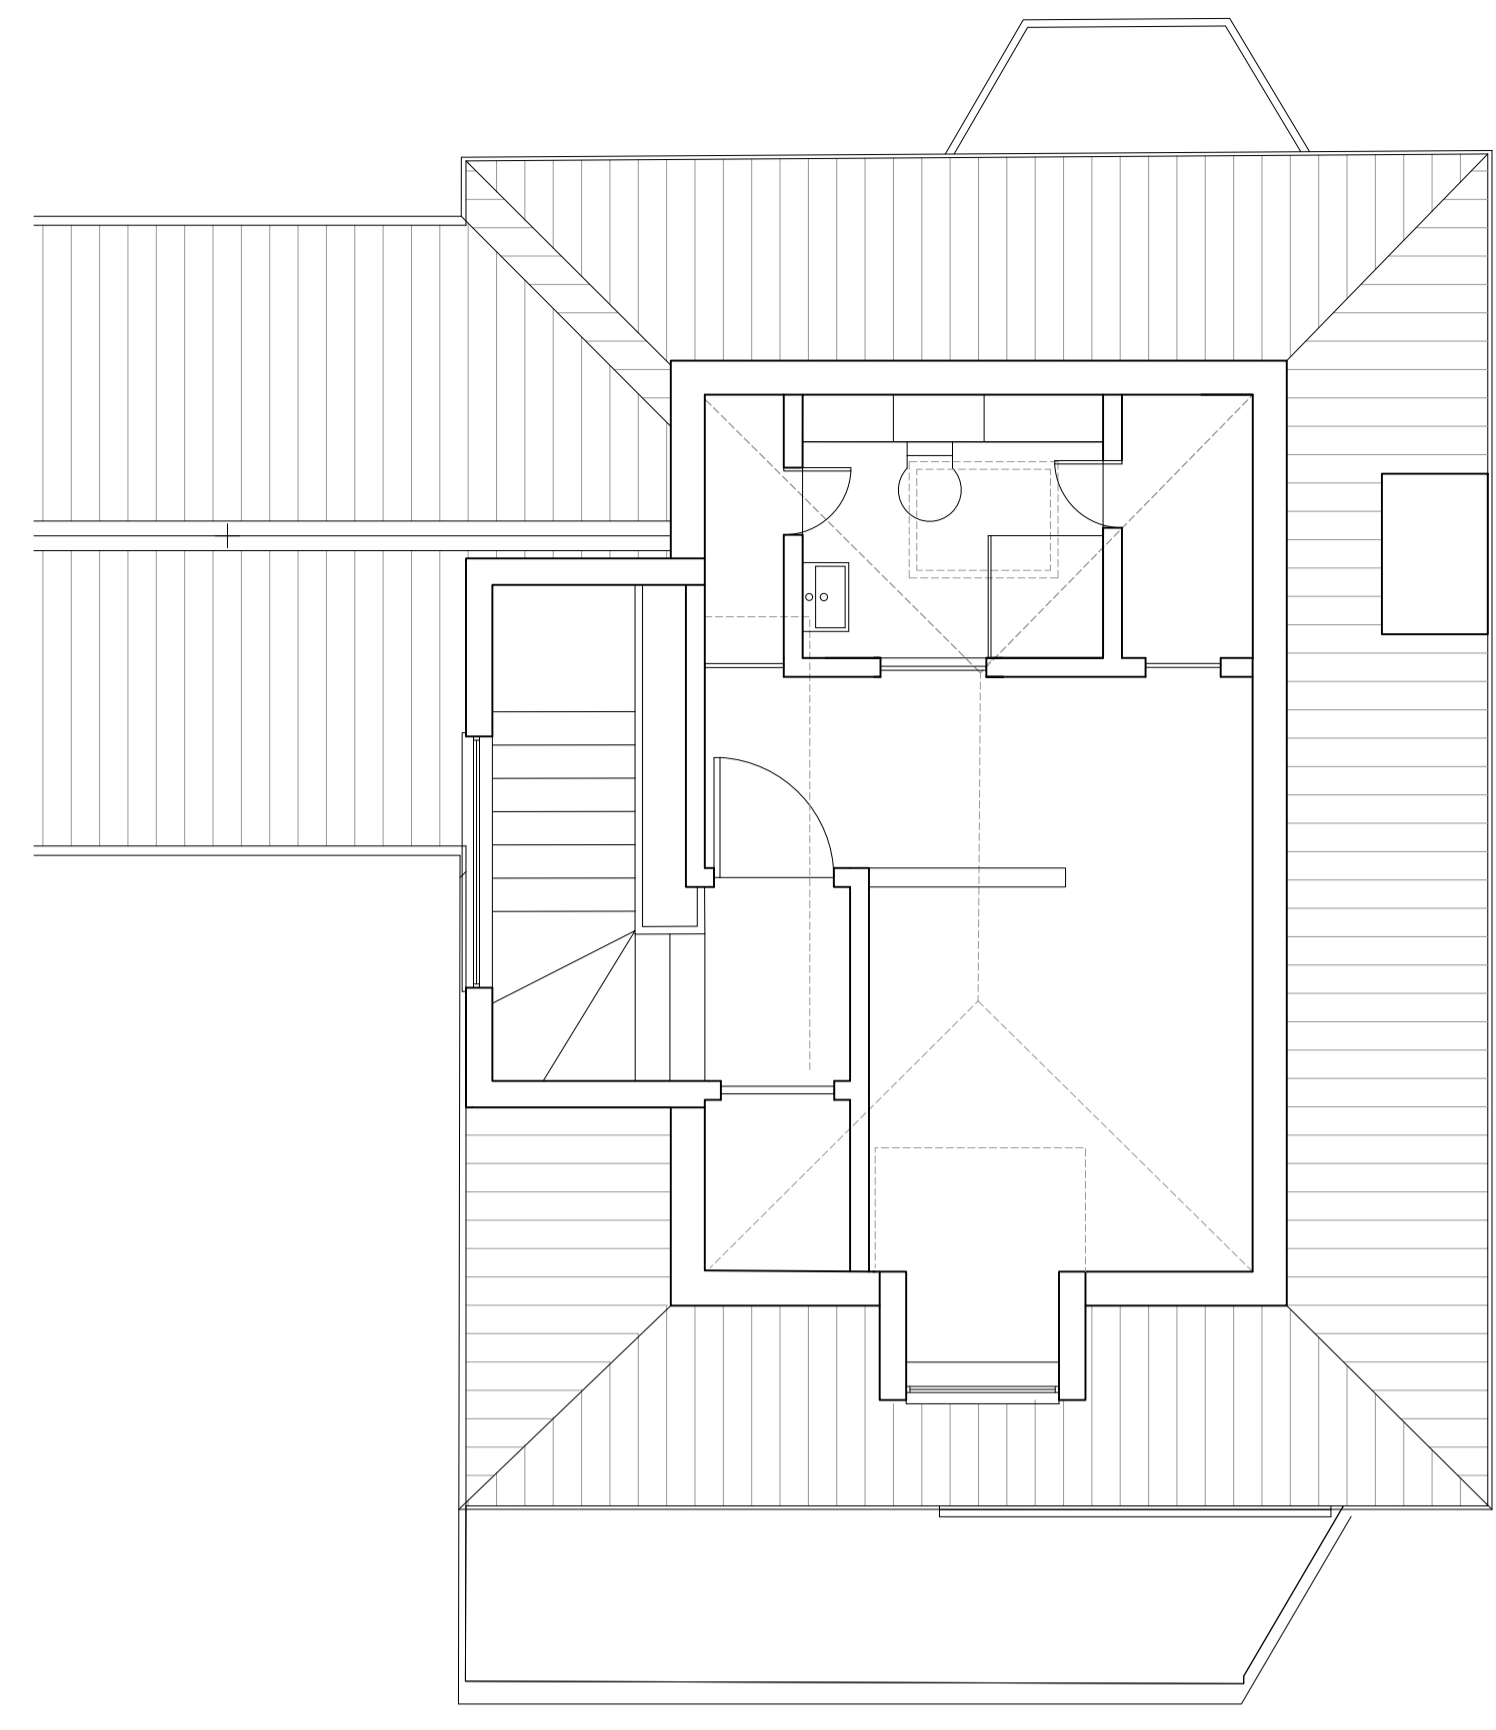

③ roof plan

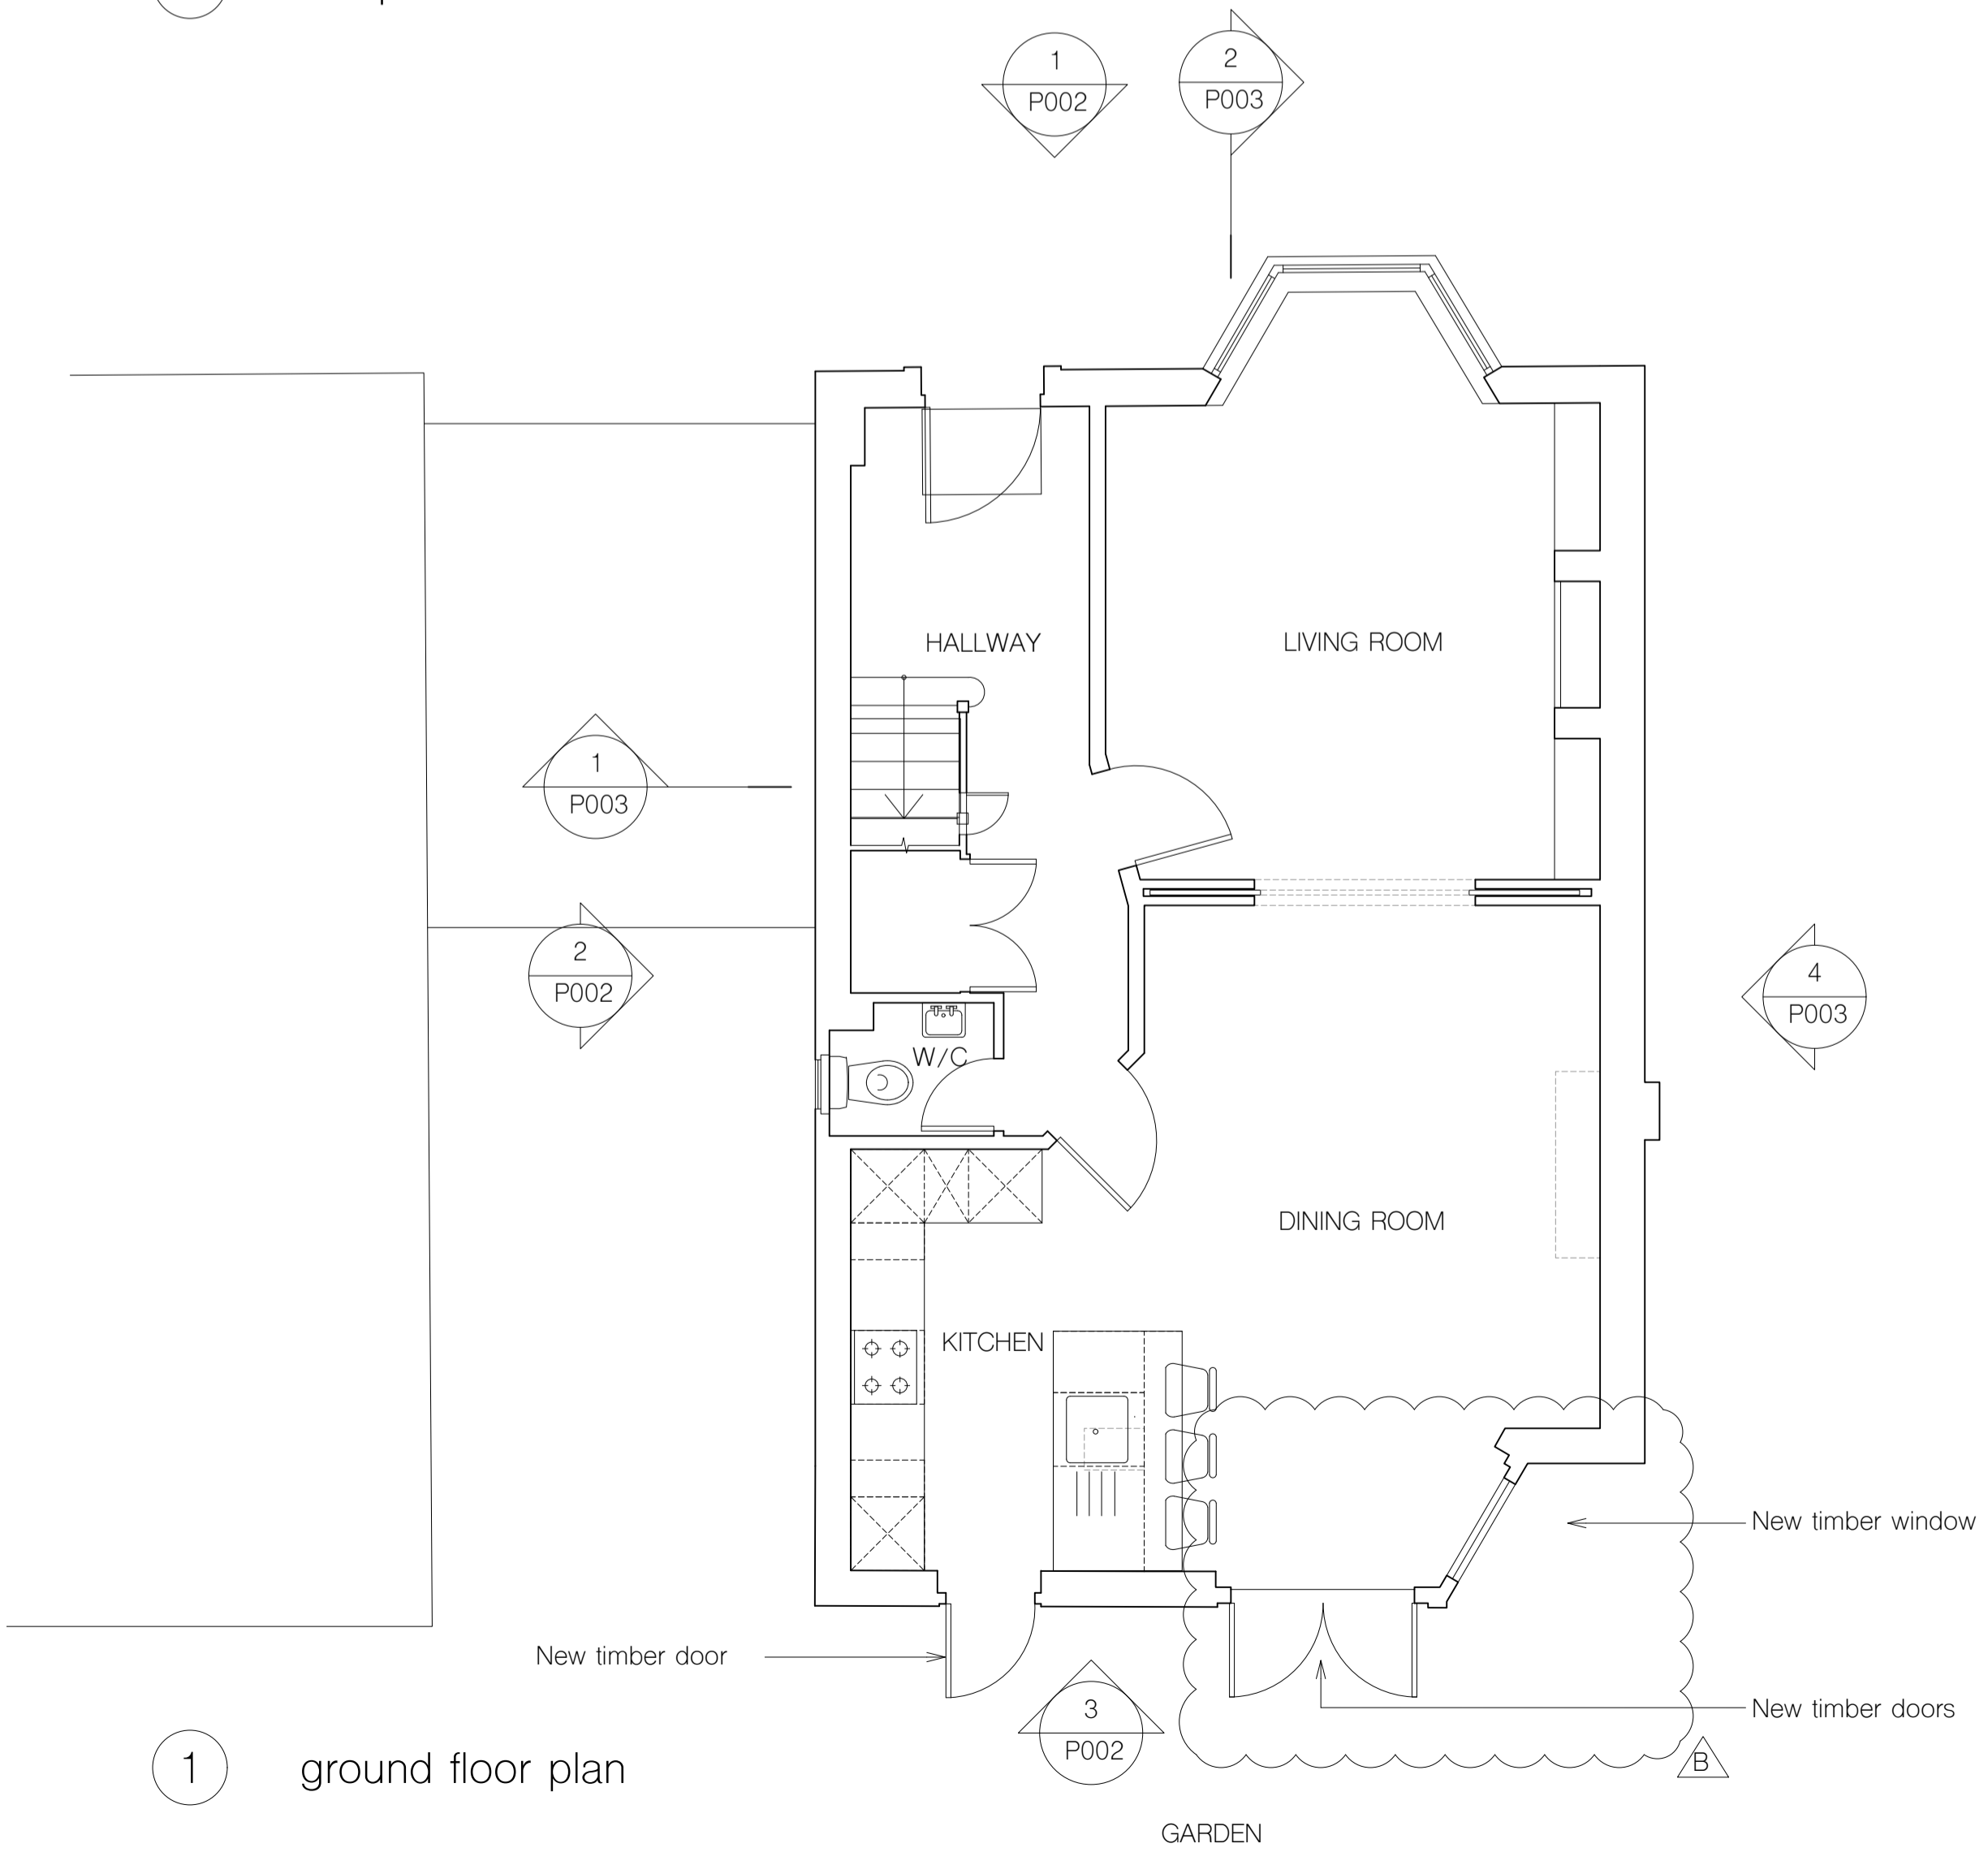

① ground floor plan



② first floor plan

notes


All information subject to design development and site verification.  
This drawing is the property of OR ROAR Ltd. No disclosure or copy of it may be made without written permission. This drawing is for planning purposes only, no guarantee is given to its accuracy or correctness and is subject to site verification.


project  
 44 Pilgrim's Lane  
 NW3 1SN  
 London

architect  
**ROAR**

drawing title  
 proposed plans

scale at A1	scale at A3	date
1:50	1:100	11.19
job no.	drawing	rev.
114	P001	B

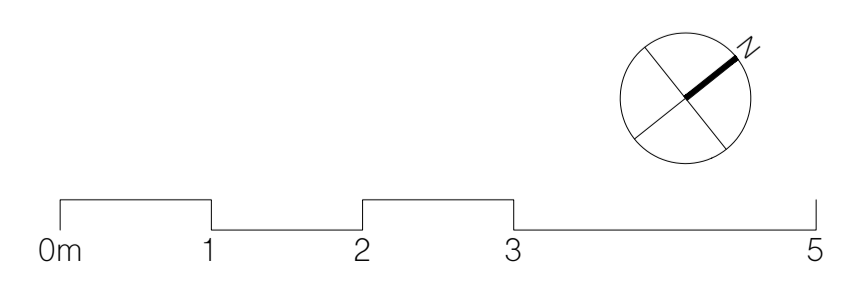

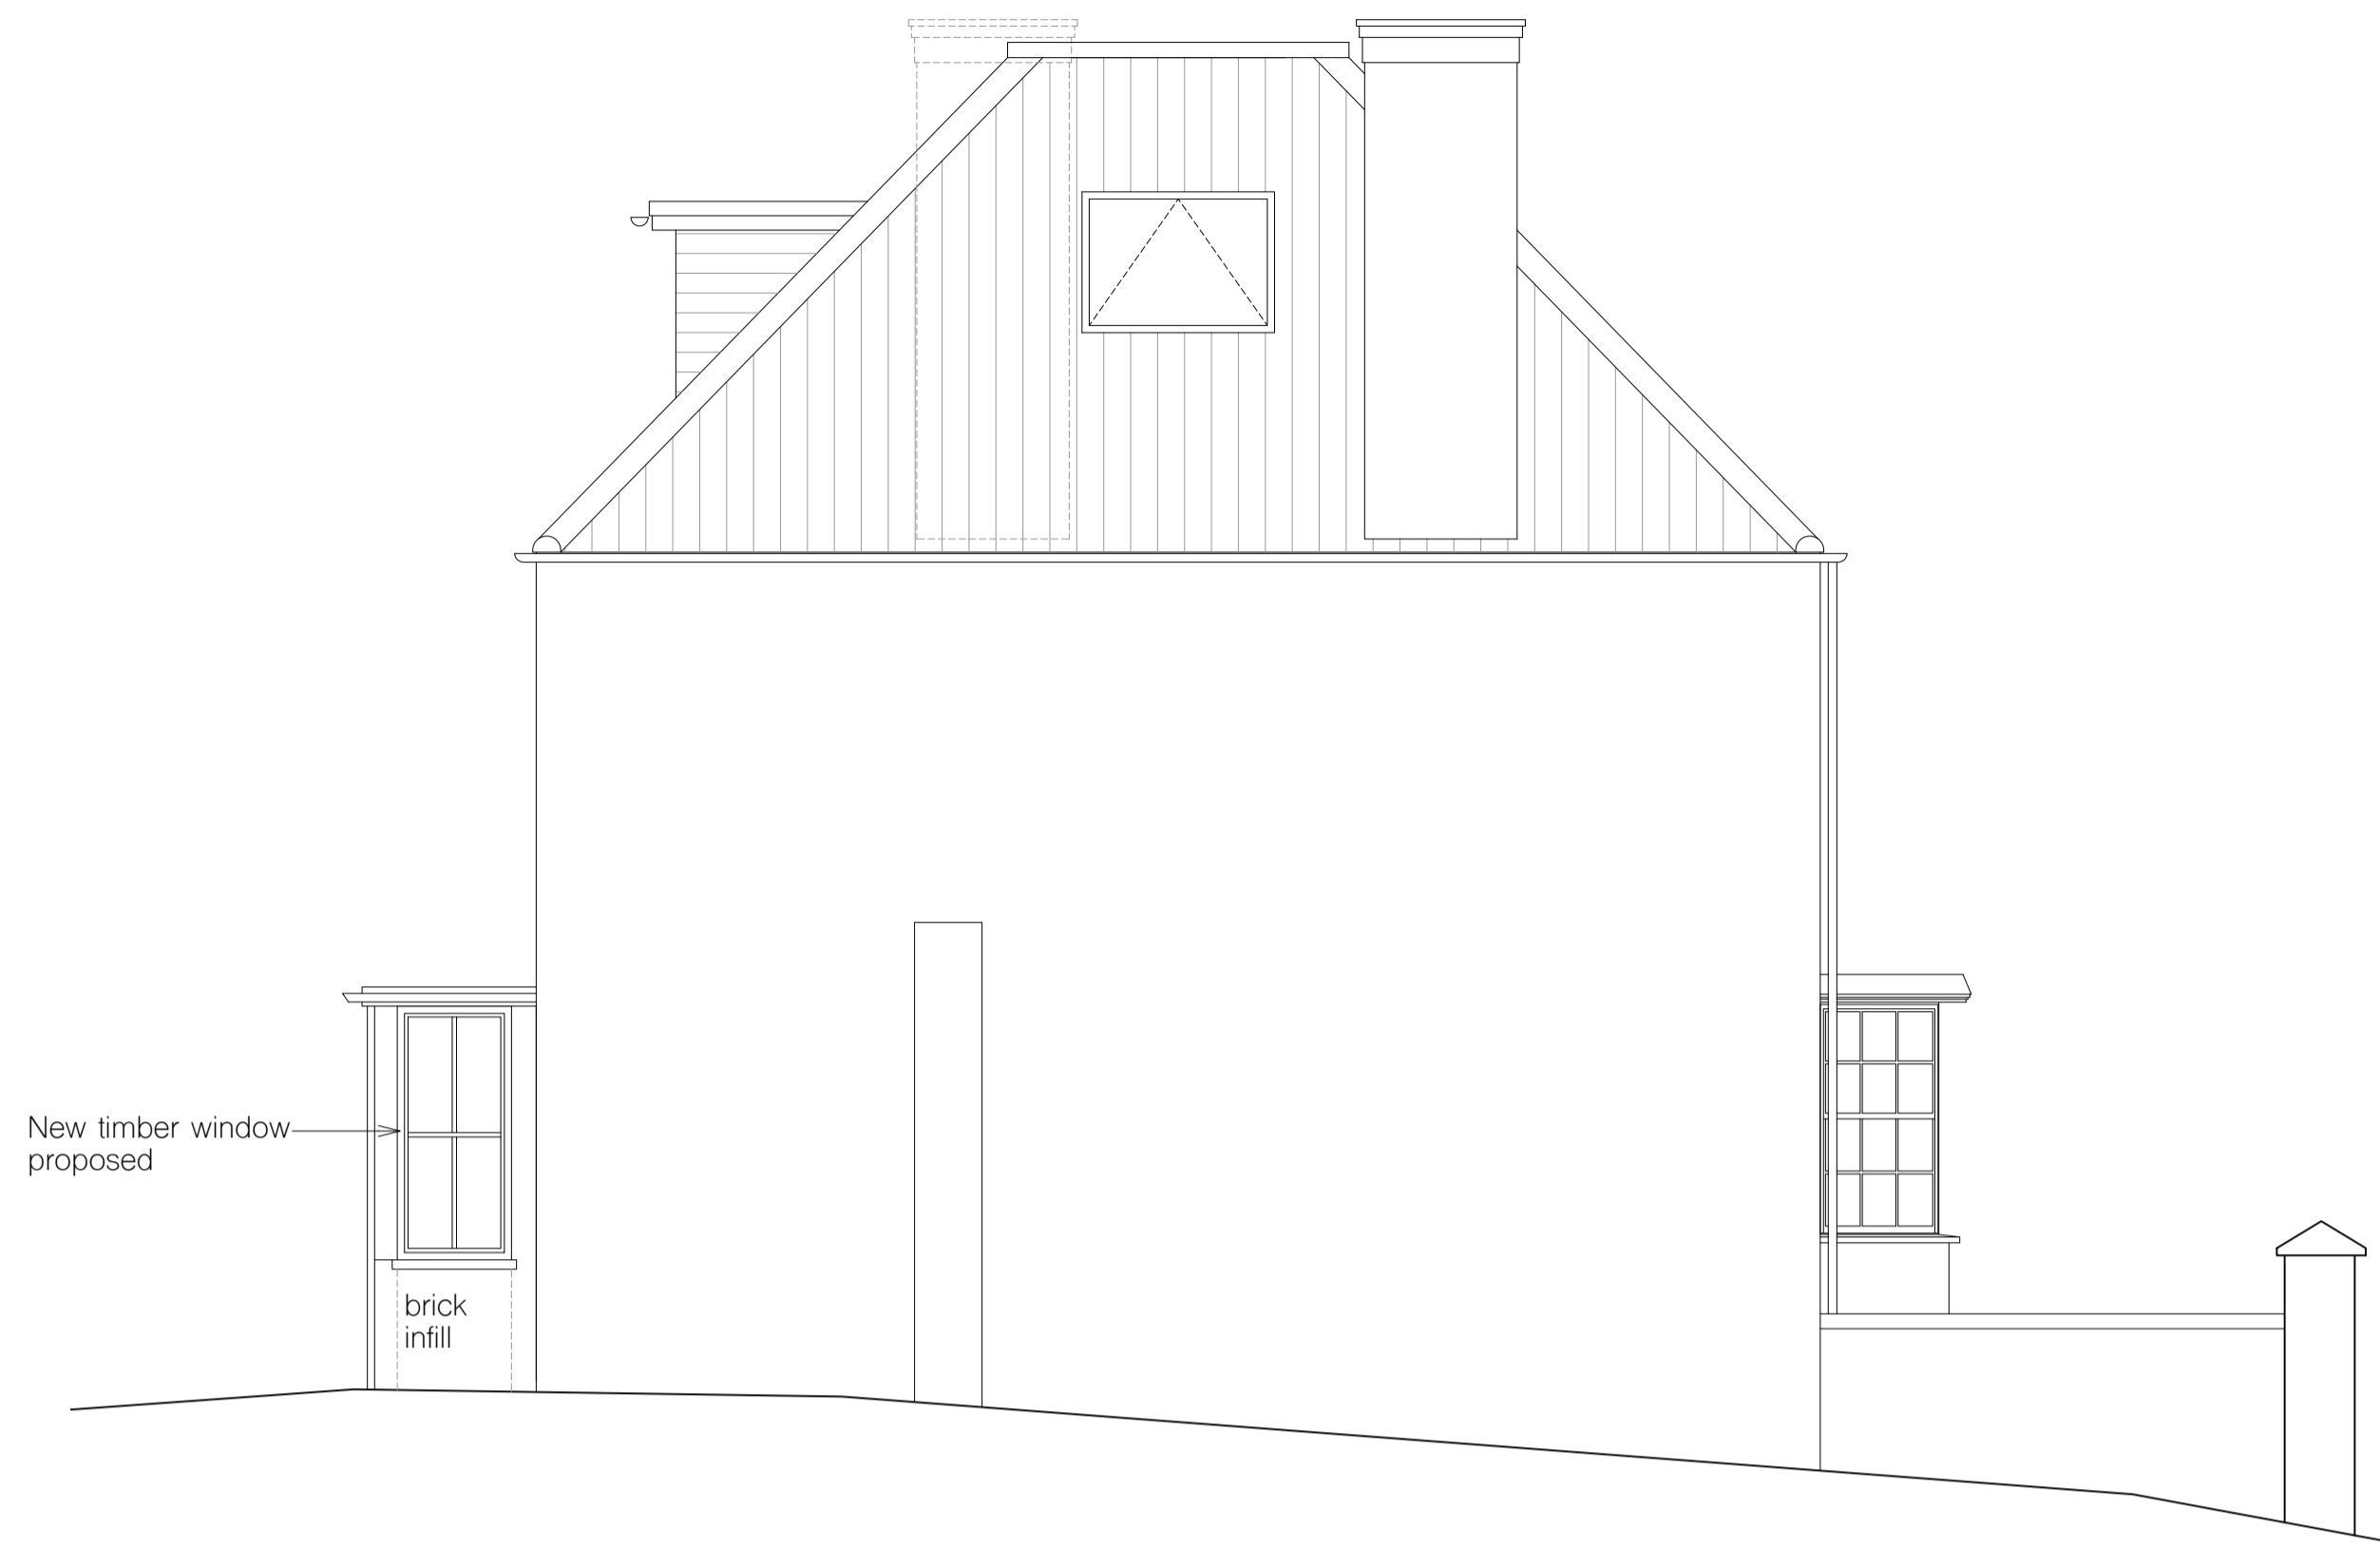


4 east/side elevation




3 south/rear elevation



1 north/ front elevation

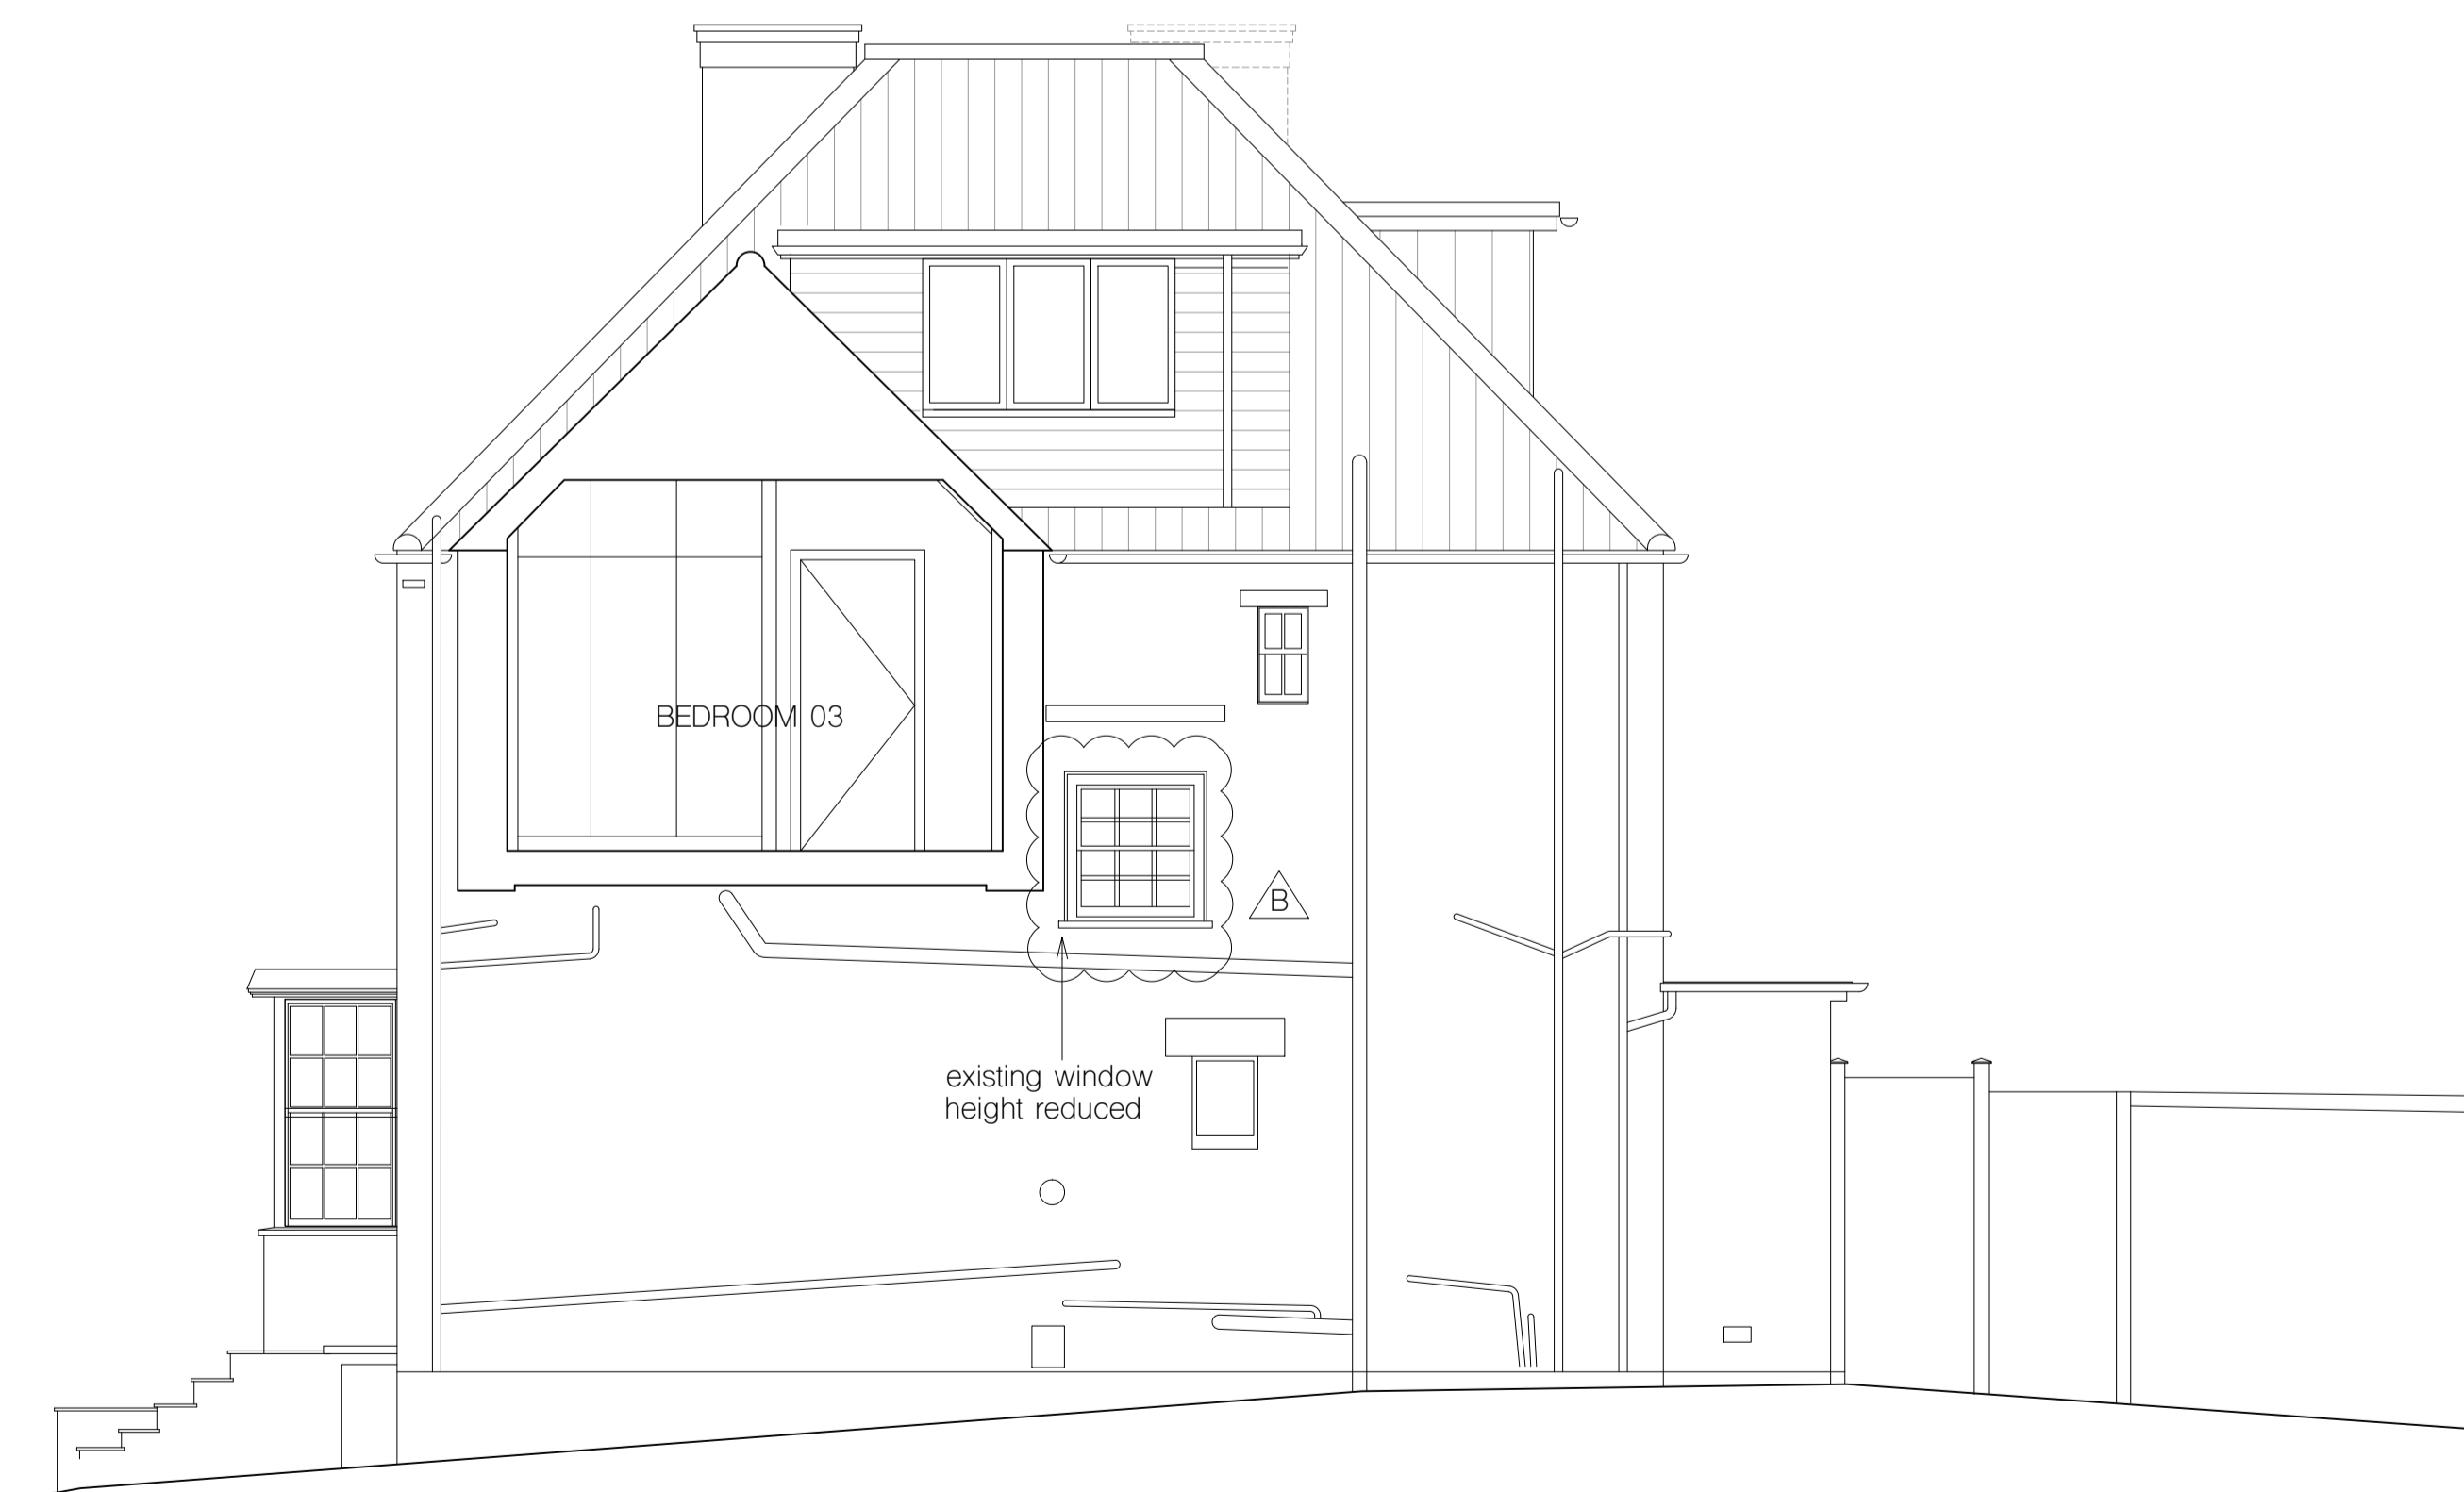

2 west/ side elevation

 

notes

All information subject to design development and site verification.

This drawing is the property of CR ROAR Ltd. No disclosure or copy of it may be made without written permission. This drawing is for planning purposes only, no guarantee is given to its accuracy or correctness and is subject to site verification.

project  
44 Pilgrim's Lane  
NW3 1SN  
London


architect  
**ROAR**

drawing title  
proposed elevations


scale at A1	scale at A3	date
1:50	1:100	11.19

job no.	drawing	rev.
114	P002	B

rev.	date	revisions
B	02.12.19	Ground floor rear windows and doors redesigned

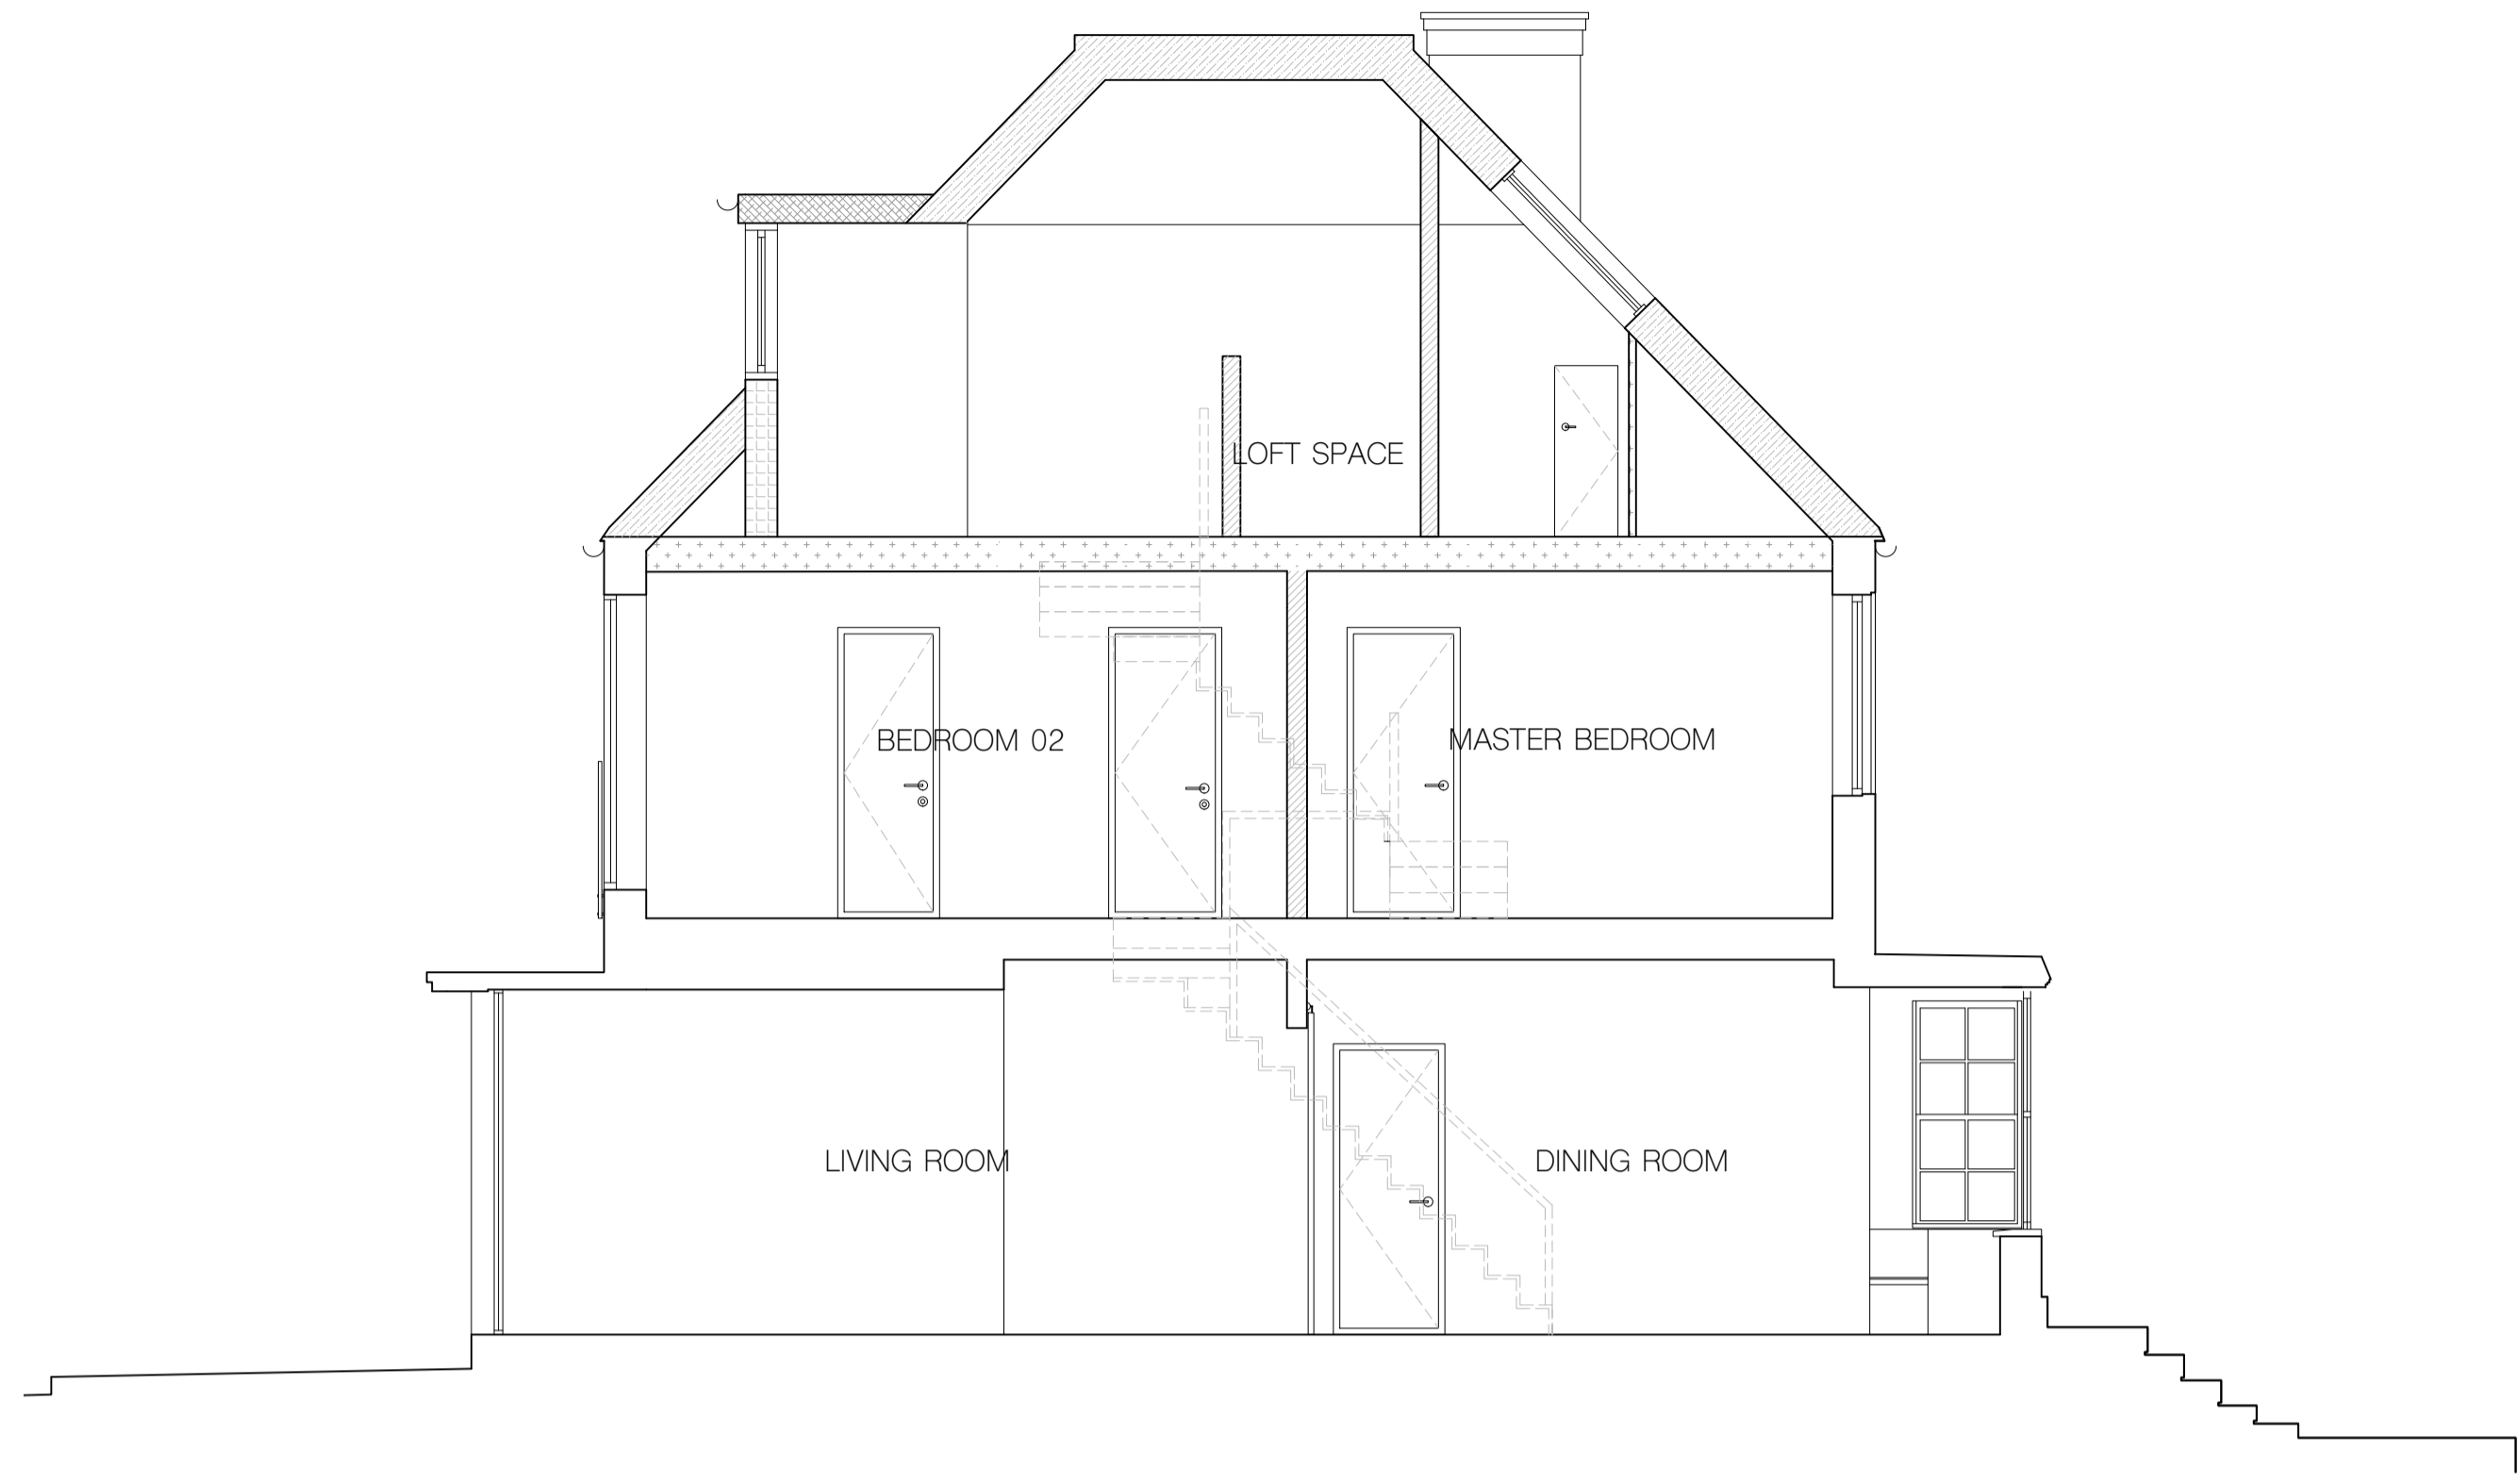

2 longitudinal section

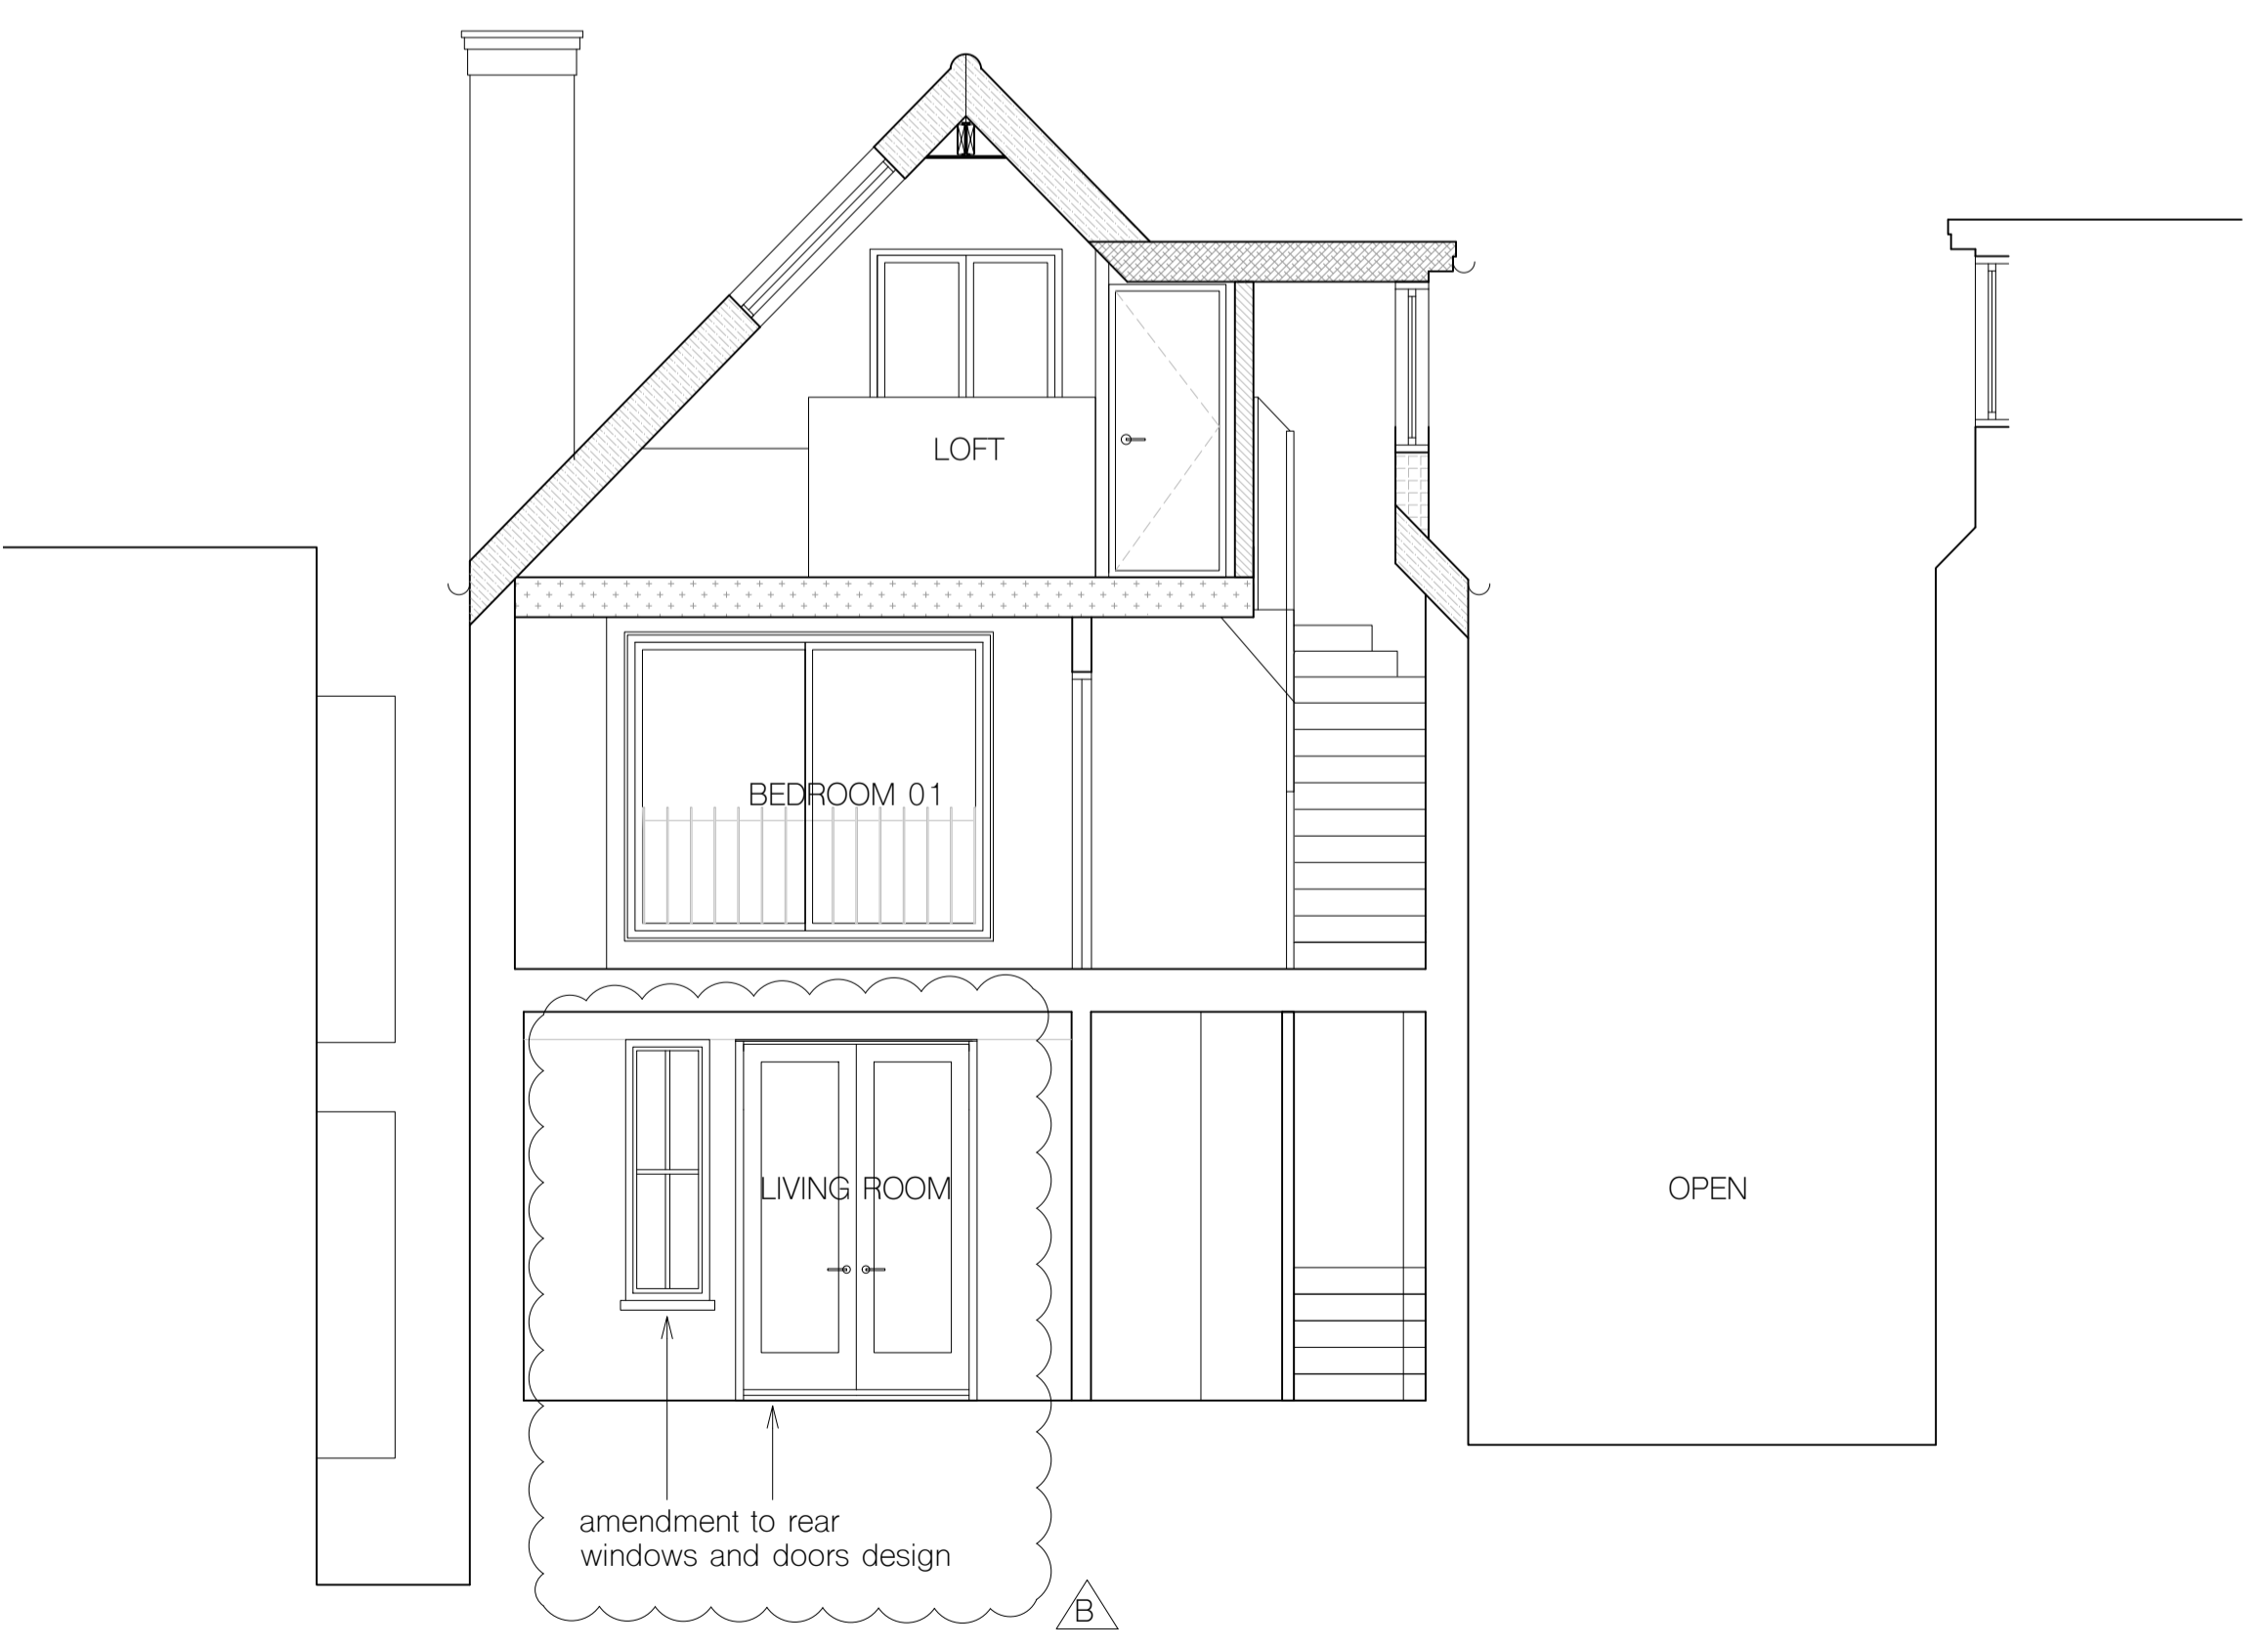

1 cross section

notes

All information subject to design development and site verification.  
 This drawing is the property of CR ROAR Ltd. No disclosure or copy of it may be made without written permission. This drawing is for planning purposes only, no guarantee is given to its accuracy or correctness and is subject to site verification.

project  
 44 Pilgrim's Lane  
 NW3 1SN  
 London

architect  
**ROAR**

drawing title  
 proposed sections

scale at A1	scale at A3	date
1:20	1:40	11.19
job no.	drawing	rev.
114	P003	B