


OS SITE LOCATION PLAN 1:1250 @ A1

SCALE 1:100 @ A1

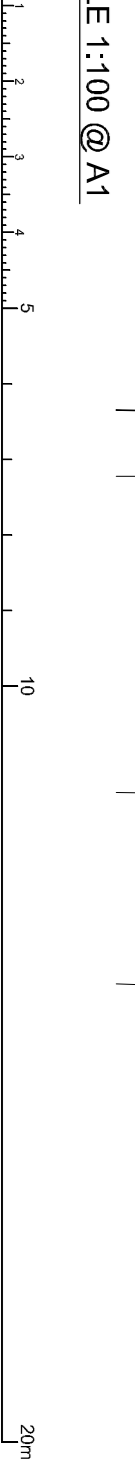

EXISTING SITE PLAN

<p>Tel: 07961 18626</p> <p>JENIEA DESIGN DEVELOPMENTS LTD</p> <p>140 LEIGHTON ROAD, TORRANO, ONTARIO, M2H 3K2</p>	
<p>PROJECT: EXISTING SITE PLAN</p> <p>DATE: MAY 19</p> <p>SCALE: 1:100</p>	<p>DESIGNED BY: JENIEA</p> <p>DRAWN BY: JENIEA</p> <p>CHECKED BY: JENIEA</p> <p>DATE: MAY 19</p> <p>SCALE: 1:100</p>